



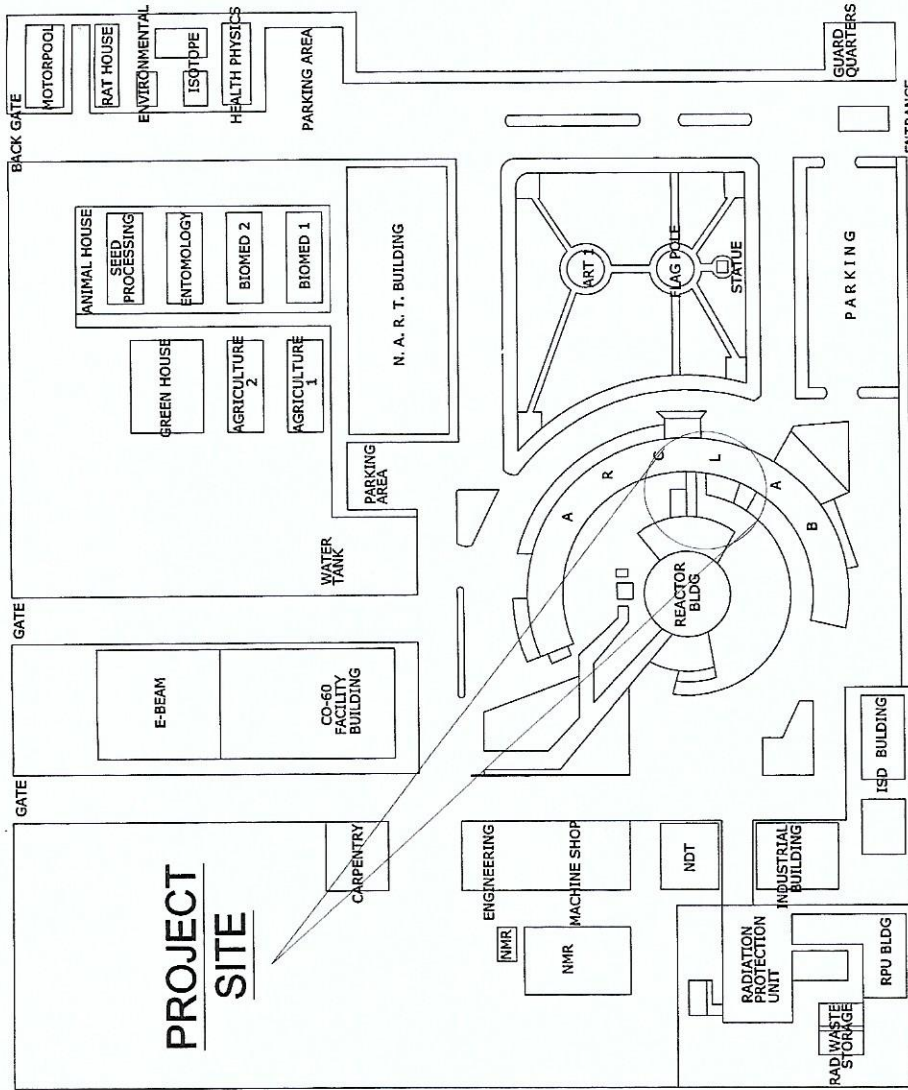

PROJECT SITE

NOT TO SCALE


Republic of the Philippines Department of Science and Technology PHILIPPINE NUCLEAR RESEARCH INSTITUTE	PROJECT: REHABILITATION OF ARC BUILDING (CY 2018)	OWNER:	SHEET CONTENT: PROJECT SITE	PREPARED BY: Engr. Rosalino B. Rojas Vice Chairperson, Committee on Construction Engr. Giuseppe Filam O. Dean Vice Chairperson	RECOMMENDING APPROVAL: GRACETA DE LEON GUEVAS, DPA Chief PAF	APPROVED BY: CARLO A. ARCILLA, Ph.D. Director	DRAWN BY: SHEET NO. R. Rojas G. Dean L. Lalis C1 / 22
--	---	--------	---------------------------------------	---	--	---	---

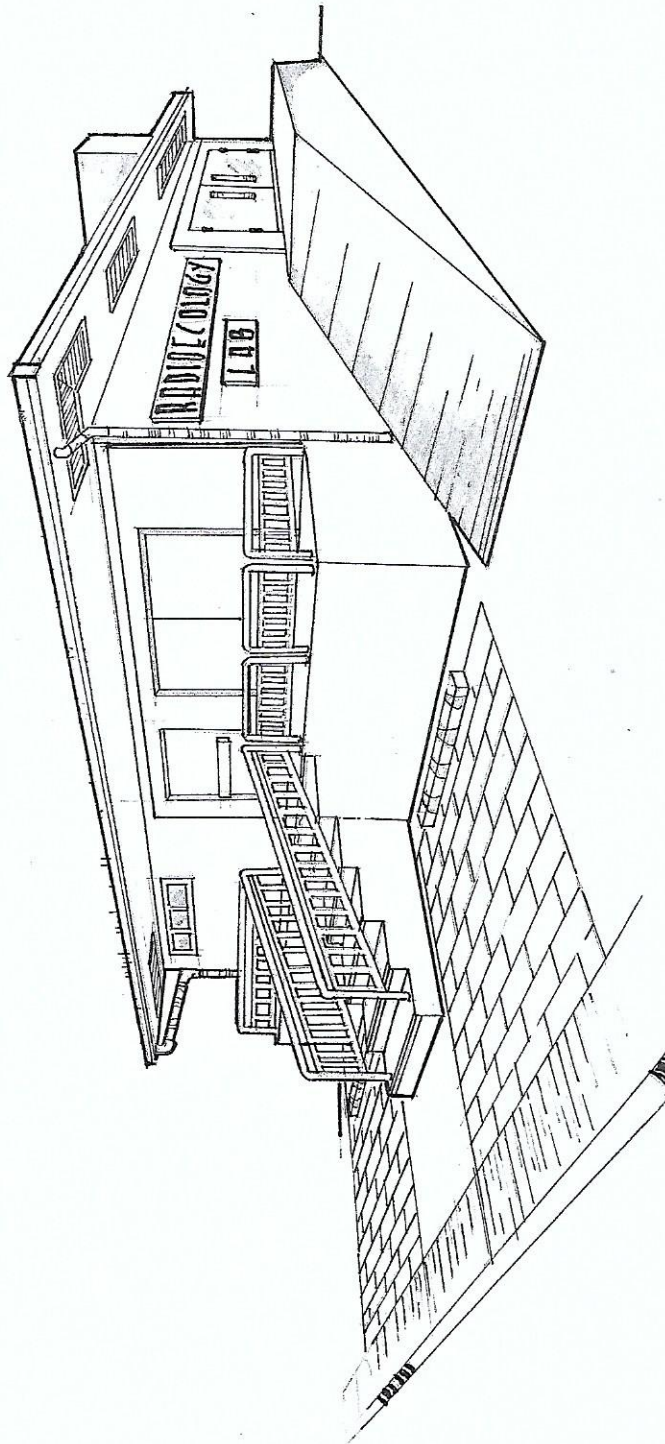

PERSPECTIVE

NOT TO SCALE


Republic of the Philippines Department of Science and Technology PHILIPPINE NUCLEAR RESEARCH INSTITUTE	PROJECT:	OWNER:	SHEET CONTENT:	PREPARED BY: Engr. Rosalino B. Rejas Vice Chairperson, Committee on Construction Engr. Giuseppe Filam O. Dean Vice Chairperson	RECOMMENDING APPROVAL: GRACETA DE LEON CUEVAS, DPA Chief PAM SOLEDAD S. CASTAFEDA, Ph.D. General Director	APPROVED BY: CARLO A. ARCILLA, Ph.D. Director	DRAWN BY: SHEET NO. C2 / 22 R. Rejas G. Dean L. Lallo
--	----------	--------	----------------	---	---	---	---

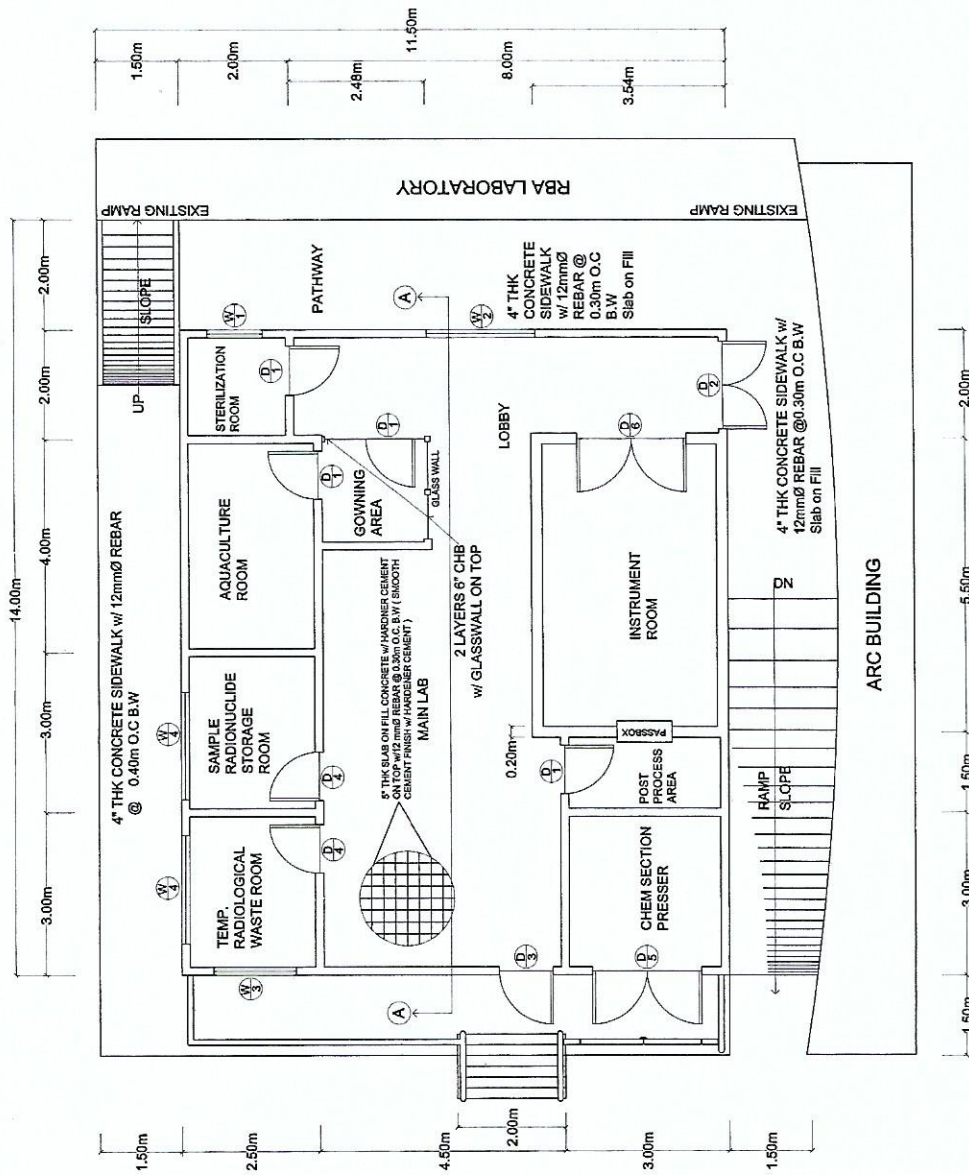

FLOOR PLAN

SCALE 1:100MTS


Republic of the Philippines Department of Science and Technology PHILIPPINE NUCLEAR RESEARCH INSTITUTE	PROJECT: REHABILITATION OF ARC BUILDING (CY 2018)	OWNER:	SHEET CONTENT: FLOOR PLAN	PREPARED BY: Engr. Rosalino B. Rejas Vice Chairperson, Committee on Construction Engr. Giuseppe Filam O. Dean Vice Chairperson, Committee on Construction	RECOMMENDING APPROVAL: GRACETA DE LEON CUEVAS, DPA Chief, FAU Chairperson, Committee on Construction	APPROVED BY: CARLO A. ARCILLA, Ph.D. Director	DRAWN BY: SHEET NO. R. Rejas G. Dean L. Lallo C3 22
--	--	--------	------------------------------	---	---	---	--

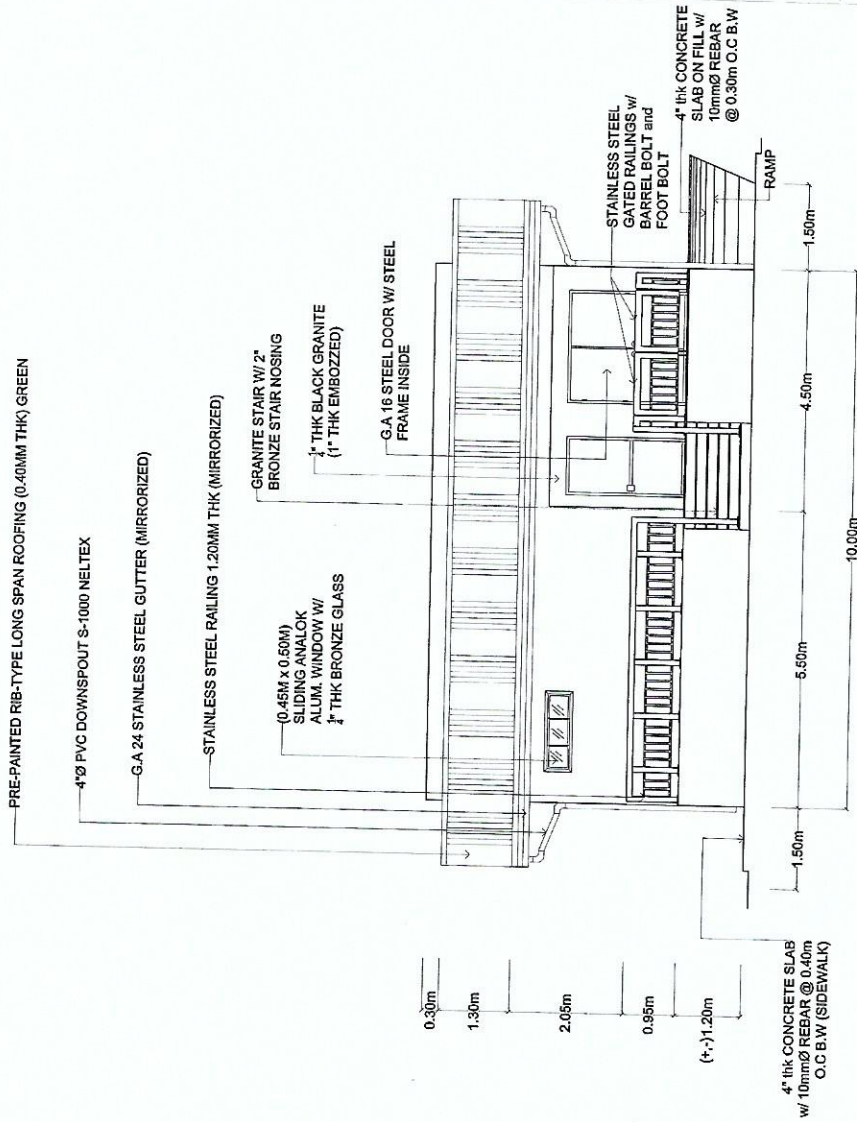

FRONT ELEVATION


SCALE 1:100/MTS

PROJECT:	OWNER:	SHEET CONTENT:	PREPARED BY:	RECOMMENDING APPROVAL:	APPROVED BY:	DRAWN BY: SHEET NO.
REHABILITATION OF ARC BUILDING (CY 2018)		FRONT ELEVATION	Engr. Rosalino B. Rojas Vice Chairperson, Committee on Construction Engr. Giuseppe Filam O. Dean Vice Chairperson, Committee on Construction	GRACETA DE LEON CUEVAS, DPA Chief, FAD Chairperson, Committee on Construction SOLEDAO S. CASTAÑEDA, Ph.D. Deputy Director	CARLO A. ARCILLA, Ph.D. Director	C4 22

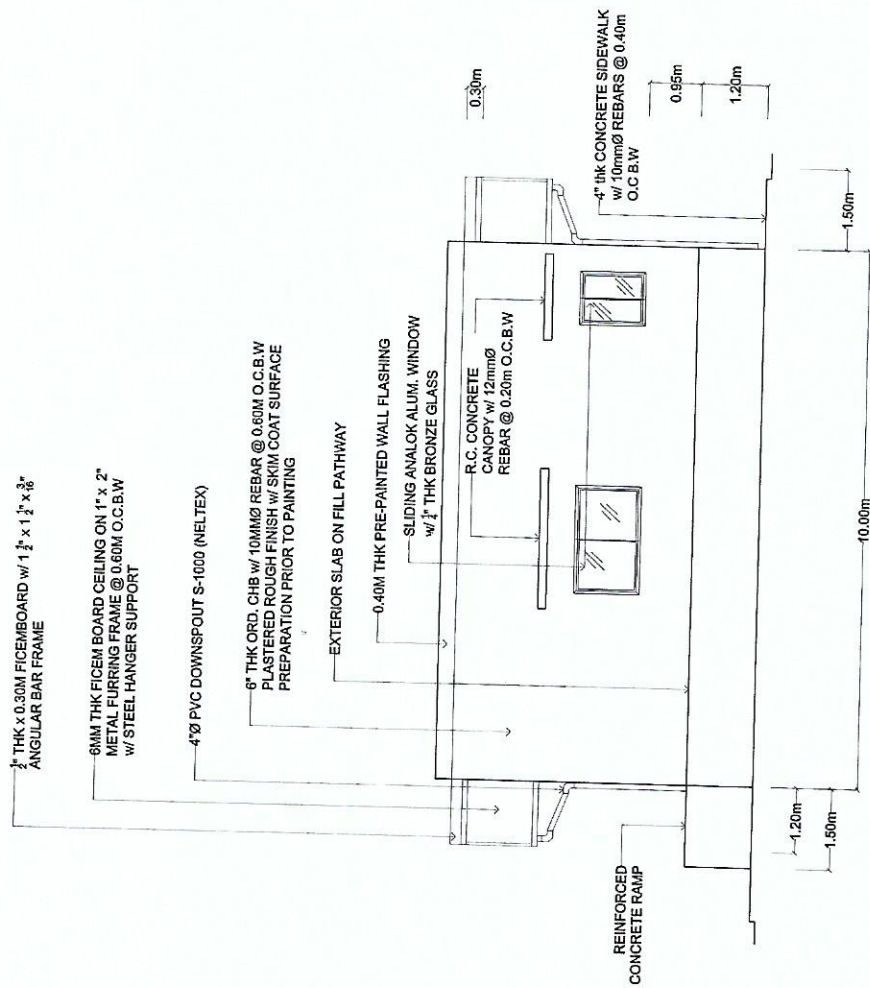


REAR ELEVATION

PROJECT:	OWNER:	SHEET CONTENT:	PREPARED BY:	RECOMMENDING APPROVAL:	APPROVED BY:	DRAWN BY: SHEET NO.
REHABILITATION OF ARC BUILDING (CY 2018)		REAR ELEVATION	Engr. Rosalino B. Rejas Vice Chairperson, Committee on Construction Engr. Giuseppe Filam O. Dean Vice Chairperson, Committee on Construction	GRACETA DE LEON CUEVAS, DPA Chief, FAD Chairperson, Committee on Construction SOLEDAD S. CASTANEDA, Ph.D. Deputy Director	CARLO A. ARCILLA, Ph.D. Director	R. Rejas S. Dean L. Laio C5 22

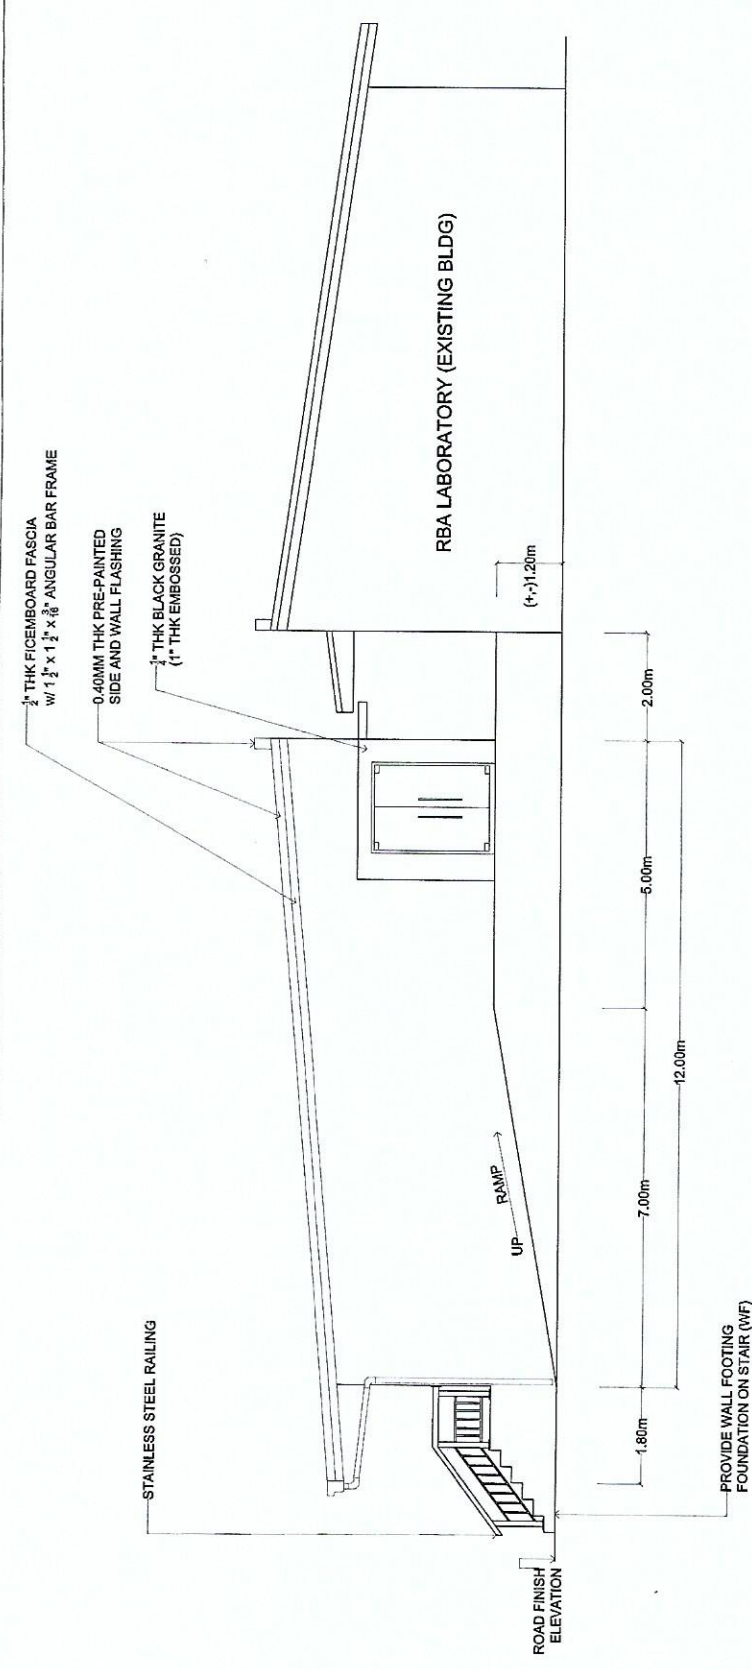

RIGHT SIDE ELEVATION

SCALE 1:100M

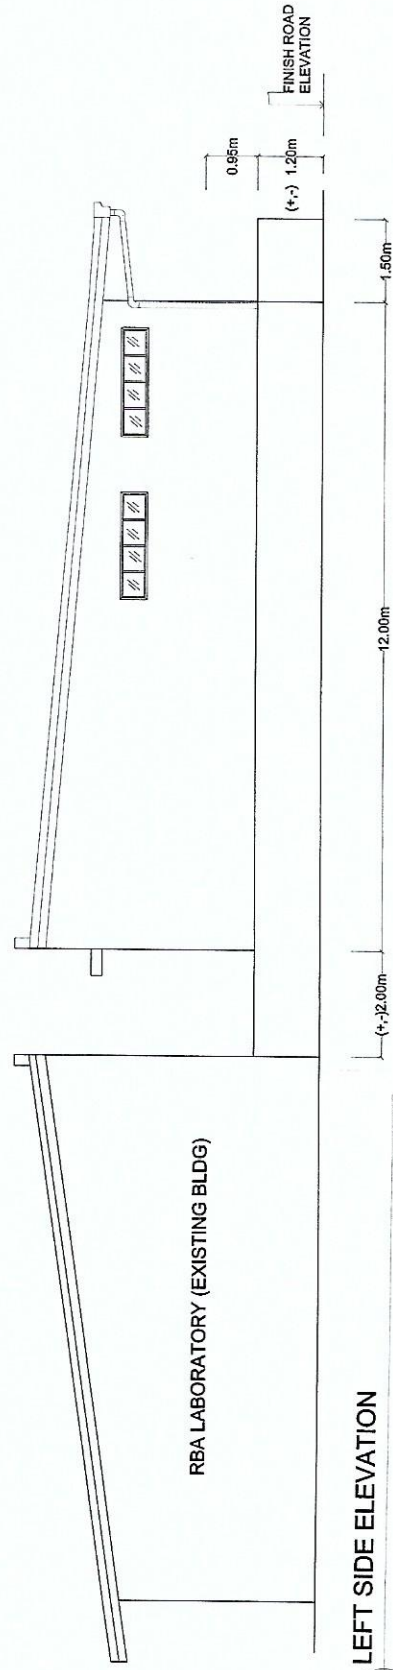

LEFT SIDE ELEVATION

SCALE 1:100M

PROJECT: REHABILITATION OF ARC BUILDING (CY 2018)	OWNER:	SHEET CONTENT: RIGHT SIDE ELEVATION LEFT SIDE ELEVATION	PREPARED BY: Engr. Rosalino B. Rojas, Vice Chairperson, Committee on Construction Engr. Giuseppe Filam O. Dean, Vice Chairperson, Committee on Construction	RECOMMENDING APPROVAL: GRACETA DE LEON CUEVAS, DPA, Chairperson, Committee on Construction SOLEDAD S. CASTAÑEDA, Ph.D., Deputy Director	APPROVED BY: CARLO A. ARCILLA, Ph.D., Director	DRAWN BY: SHEET NO. C6 22
---	--------	---	---	---	--	---------------------------