



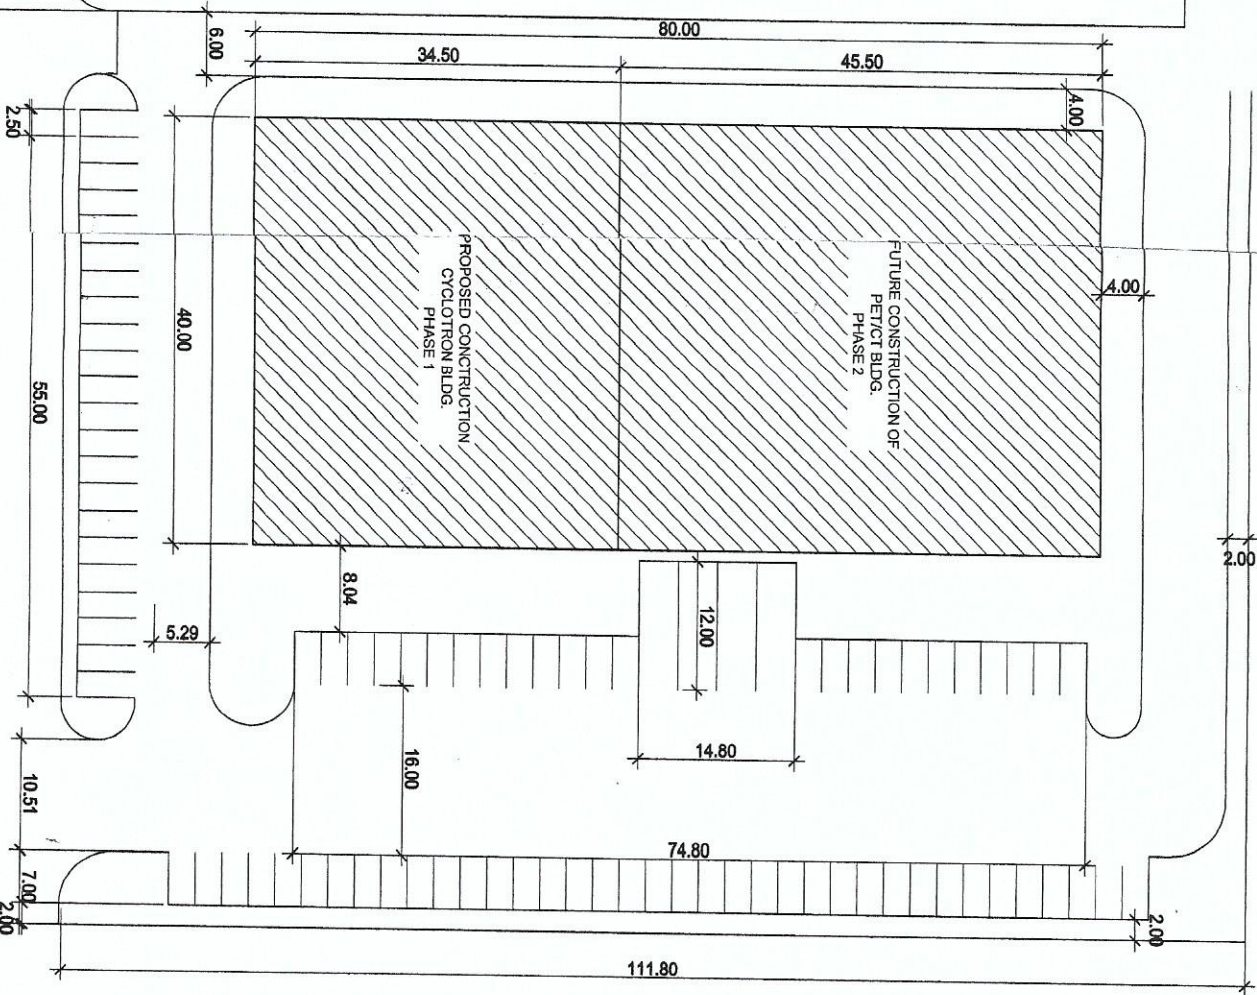

SITE DEVELOPMENT PLAN
NOT TO SCALE

CENTRAL AVENUE

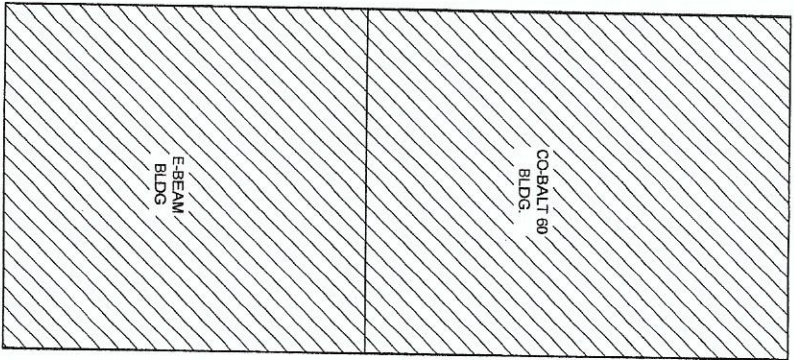

Republic of the Philippines
DEPARTMENT OF SCIENCE AND TECHNOLOGY
PHILIPPINE NUCLEAR RESEARCH INSTITUTE
COMMERCE AND INDUSTRY DIVISION
(C.Y. 2020)

PROJECT: INNOVATING NUCLEAR MEDICINE RESEARCH & RADIOPHARMACEUTICALS FOR EARLY CANCER STAGING AND ASSESSMENT OF BIOLOGIC FUNCTIONS IN CANCER CELLS
(C.Y. 2020)

OWNER: PHILIPPINE NUCLEAR RESEARCH INSTITUTE
ADDRESS: COMMERCE AND INDUSTRY DIVISION, QUEZON CITY


SHEET CONTENT: SITE DEVELOPMENT PLAN

PREPARED BY: ENGR. ROSARIO B. REYES
ENGR. ADRIANO S. SORIANO
Senior Engineer (Site Development)

RECOMMENDING APPROVAL: ADM. IN CHARGE
ADM. IN CHARGE
ENGR. REYNOLD T. BARRERA
PRECEDENCE: PRELIMINARY
ENGR. SOLENDOS CASTANEDA PH.D.
Senior Engineer

APPROVED BY: CARLO A. ARDILLA PH.D.
DIRECTOR

DRAWN BY: GENIBLADO
CHECKED BY: DATE: PAGE NO.: PROJECT NO.:

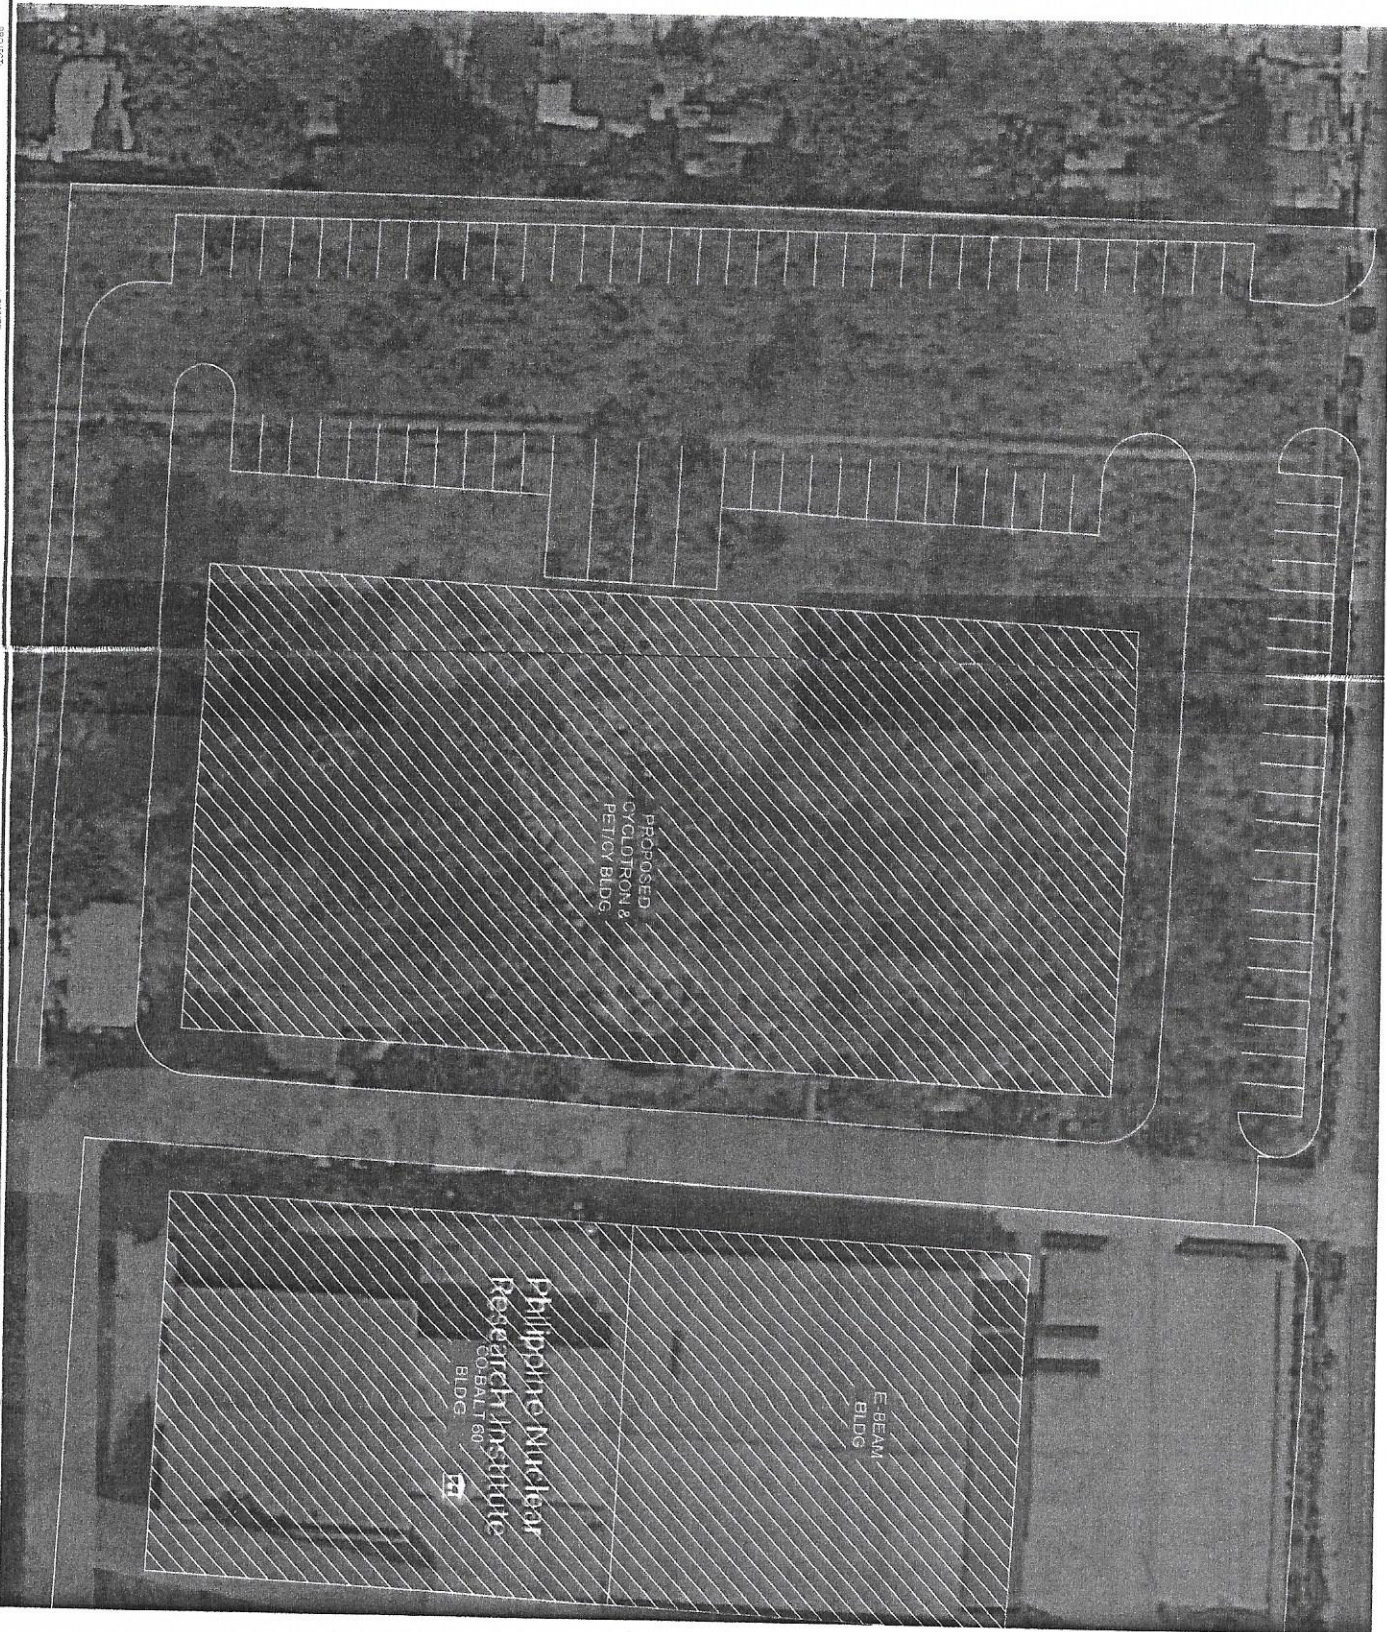

PROJECT:

OWNER:

SHEET CONTENT:

PREPARED BY:

RECOMMENDING APPROVAL:

DATE:

DRAWN BY: GONZALES

SHEET NO. 1



Republic of the Philippines
DEPARTMENT OF SCIENCE AND TECHNOLOGY
PHILIPPINE NUCLEAR RESEARCH INSTITUTE
CAMPUS: PARRA, CUBAN, CAGAYAN CITY

INNOVATING NUCLEAR MEDICINE RESEARCH &
SERVICES DEVELOPMENT OF EMERGING PET
IMAGING AND THERAPY FOR CANCER
STAGING AND TREATMENT
FUNCTIONS IN CANCER CELLS
(C.Y. 2020)

PHILIPPINE NUCLEAR
RESEARCH INSTITUTE

SITE
DEVELOPMENT
PLAN

Engr. R. B. Pelayo
Engr. R. B. Pelayo
Site Supervisor / Architect
Engr. R. B. Pelayo
Engr. R. B. Pelayo

INNOVATING NUCLEAR MEDICINE RESEARCH SERVICES, DEVELOPMENT OF EMERGING PHARMACEUTICALS FOR EARLY CANCER STAGING AND ASSESSMENT OF BIOLOGIC FUNCTIONS IN CANCER CELLS
(C.Y. 2020)

PHILIPPINE NUCLEAR
RESEARCH INSTITUTE

FLOOR PLAN
LAYOUT

Eng. ROSALINDO B. REJA
Senior Science Research Specialist
Eng. ARTURO F. SAHIL
Senior Science Research Specialist

Adriana da M.
ADELINA DAL BULO
Eduarda / Home ITS
RECICLAGEM PABROA, PT

Eng: RENATO T. BANAÑA
ESS Head

CARLO A. ARCILLA, Ph. D.
Director

DATE :	CHECKED BY:	CONTROL: GENIBOZ
--------	-------------	------------------

三

SCALE 1:250 MTS

PET/CT PLAN LAYOUT

PHASE 2

E-BEAM BUILDING

CYCLOTRON PLAN LAYOUT

PHASE 1

CENTRAL AVENUE

