



Republic of the Philippines
DEPARTMENT OF SCIENCE AND TECHNOLOGY
PHILIPPINE NUCLEAR RESEARCH INSTITUTE
COMMONWEALTH AVENUE, DILIMAN, QUEZON CITY

PROJECT: INNOVATING NUCLEAR MEDICINE RESEARCH & SERVICES DEVELOPMENT OF EMERGENCY PET RADIOPHARMACEUTICALS FOR EARLY CANCER STAGING AND THERAPEUTIC MONITORING FUNCTIONS (C.Y. 2023)

OWNER: PHILIPPINE NUCLEAR RESEARCH INSTITUTE

SHEET CONTENT: FLOOR PLAN LAYOUT

PREPARED BY: EDUARDO B. VELAS
ENGR. ARDITO B. VELAS
Senior Design Engineer/Architect

RECOMMENDING APPROVAL: ADELMA D. BLAS
ENGR. RICHARD T. BANGA
PRECEDENT: B. PABLO, Ph.D.
SOPHIA S. CASTAÑEDA, Ph.D.
Senior Engineer

APPROVED BY: CARLO A. ARCHILLA, D.
DIRECTOR

DRAWN BY: GEMILAD
CHECKED BY:
DATE:
PAGE NO.:
SHEET NO.:

SCALE 1:250 MTS

PET/CT PLAN LAYOUT


PHASE 2


E-BEAM BUILDING

PHASE 1

CYCLOTRON PLAN LAYOUT

CENTRAL AVENUE

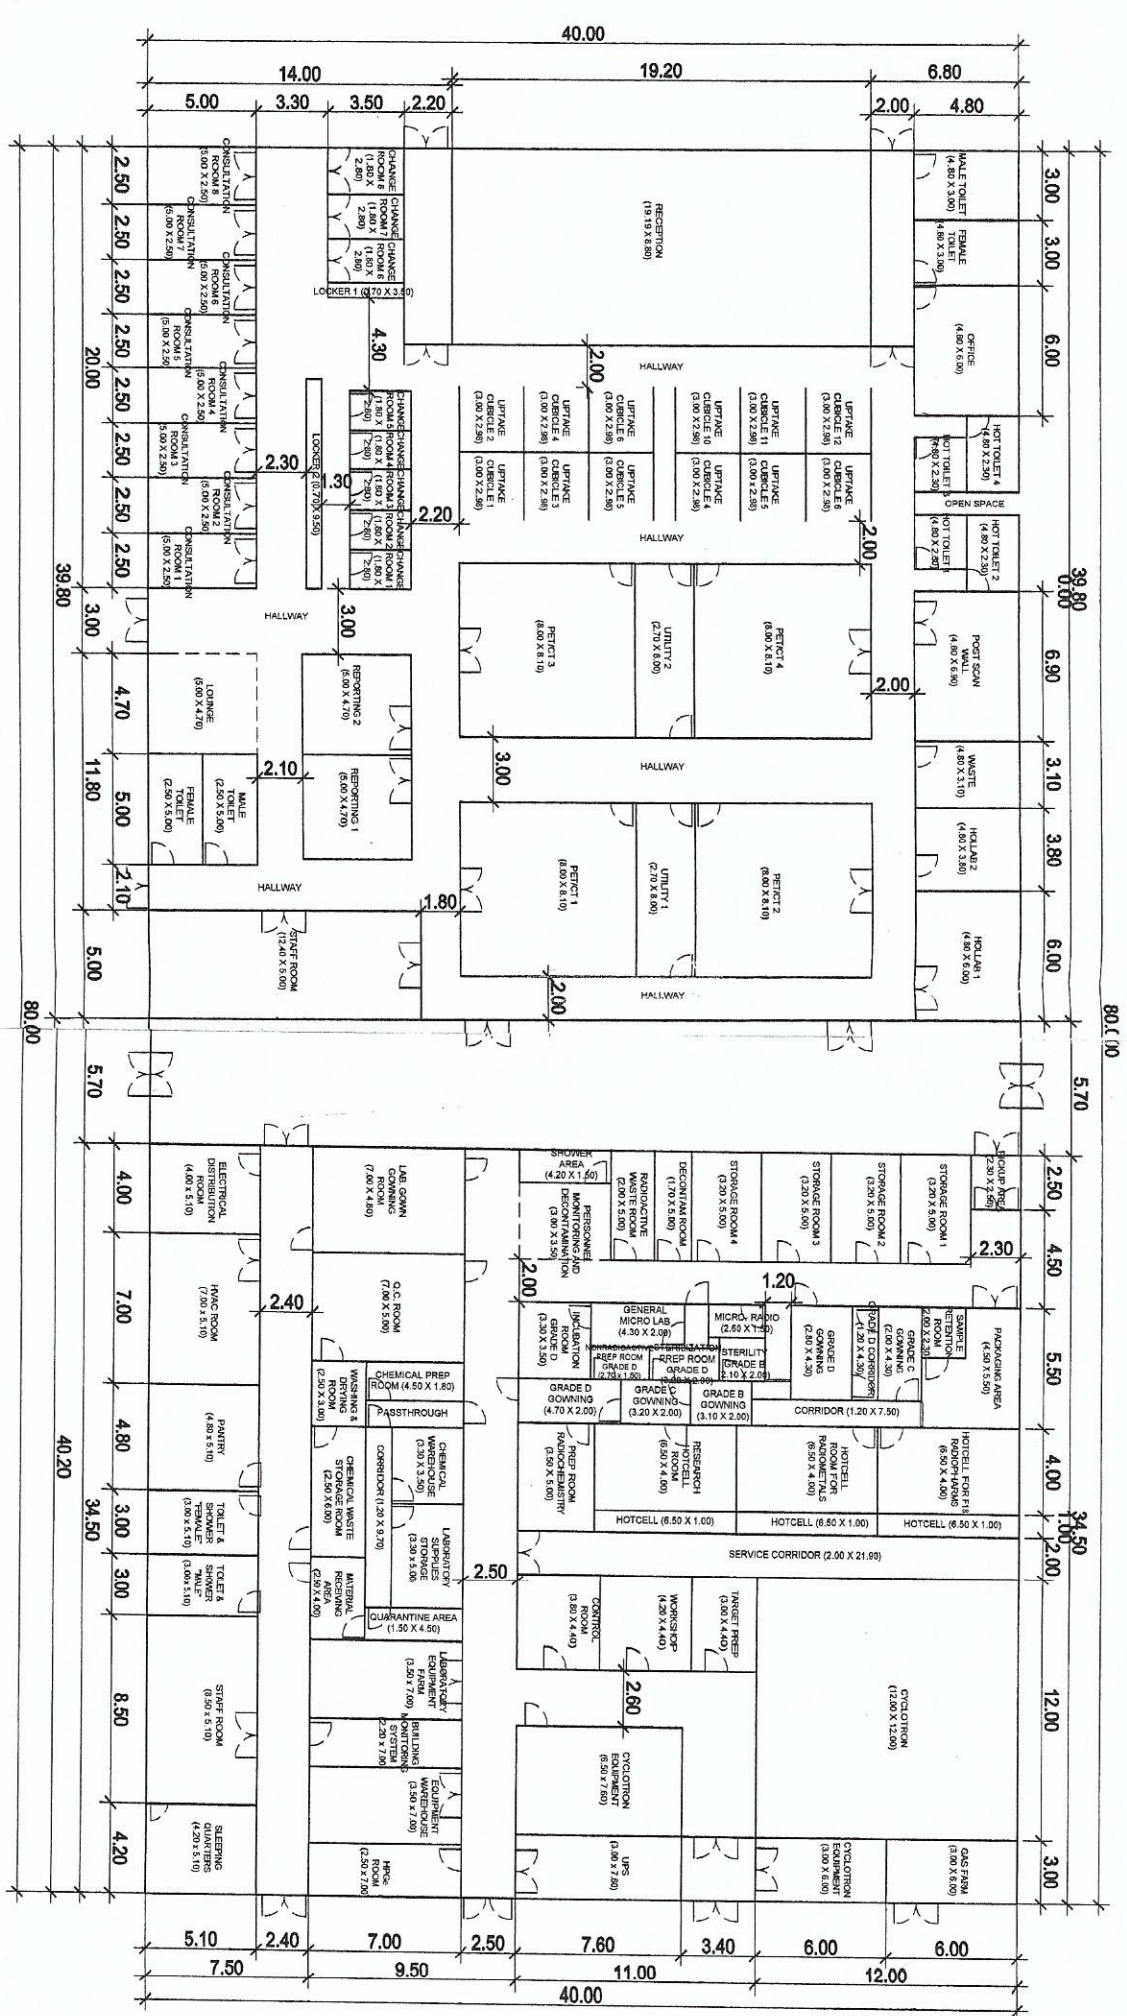

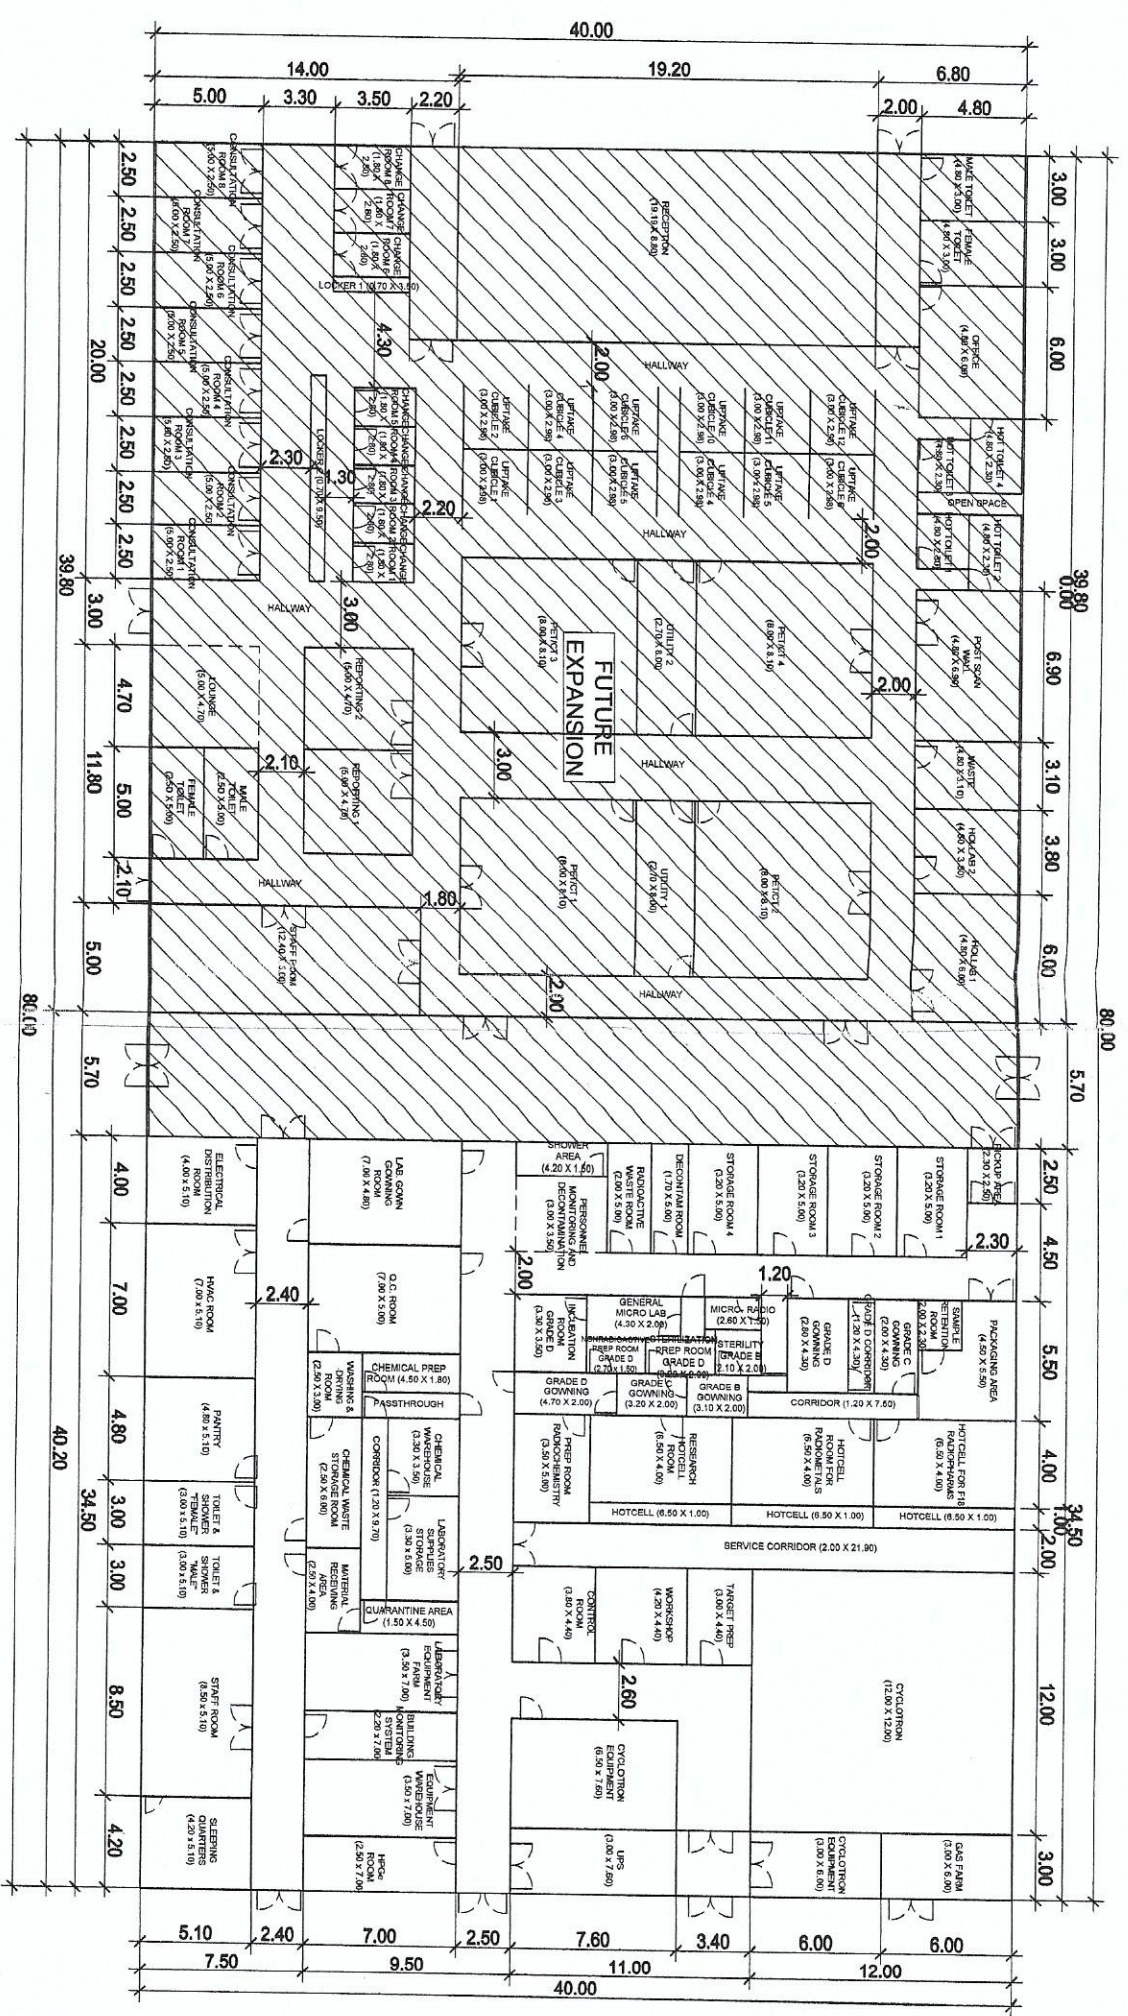

PETICT PLAN LAYOUT

CYCLOTRON PLAN LAYOUT

SCALE 1:250 MTS

PHASE 2

E-BEAM BUILDING

PHASE 1

CENTRAL AVENUE



Republic of the Philippines
DEPARTMENT OF SCIENCE AND TECHNOLOGY
PHILIPPINE NUCLEAR RESEARCH INSTITUTE
CAMPUS: UNIVERSITY OF CALICAN CITY

PROJECT: INNOVATING NUCLEAR MEDICINE RESEARCH & SERVICES DEVELOPMENT OF EMERGING PET STAGING AND ASSESSMENT OF BIOLOGIC FUNCTIONS IN CANCER CELLS (C.Y. 2021)

OWNER: PHILIPPINE NUCLEAR RESEARCH INSTITUTE

SHEET CONTENT: FLOOR PLAN LAYOUT

PREPARED BY: ENGR. ROSALINDA REYES
ENGR. ARNOLD REYES
Senior Architectural Designer

RECOMMENDING APPROVAL: ABELARDO BULOS
ENGR. REMATO BANGA
ENGR. S. FAROLA, Ph.D.
SOLADO S. CASTANEDA, Ph.D.
Senior Architect

APPROVAL: CARLO A. ARQUILLA, Ph.D.
Director

DRAWN BY: GENELOAO
CHECKED BY:
DATE:
PAGE NO.:
SHEET NO.: