



Republic of the Philippines
DEPARTMENT OF SCIENCE AND TECHNOLOGY
PHILIPPINE NUCLEAR RESEARCH INSTITUTE
CORNELIUS AVENUE, DILIMAN, QUEZON CITY

PROJECT: UPGRADING OF ITS BLDG.
(C.Y. 2021)

SHEET CONTENT: SITE DEVELOPMENT PLAN


PREPARED BY: Engr. ROSALIND B. REAS
Engr. ARMANDO F. SALIN
ANDREW OCARIDA


RECOMMENDED APPROVAL: ADELINA DIN BULOS
Engr. REYNOLD T. BANAGA
PRECIOUS ABARCA PH. D.
LUCILLE ABAD PH. D.

APPROVED BY: CARLO A. ARILLA PH. D.
Director

DRAWN BY: GENILAZO	SHEET NO.:
CHECKED BY:	DATE NO.:
DATE:	PROJ. NO.:


1 SITE DEVELOPMENT PLAN
SCALE NTS

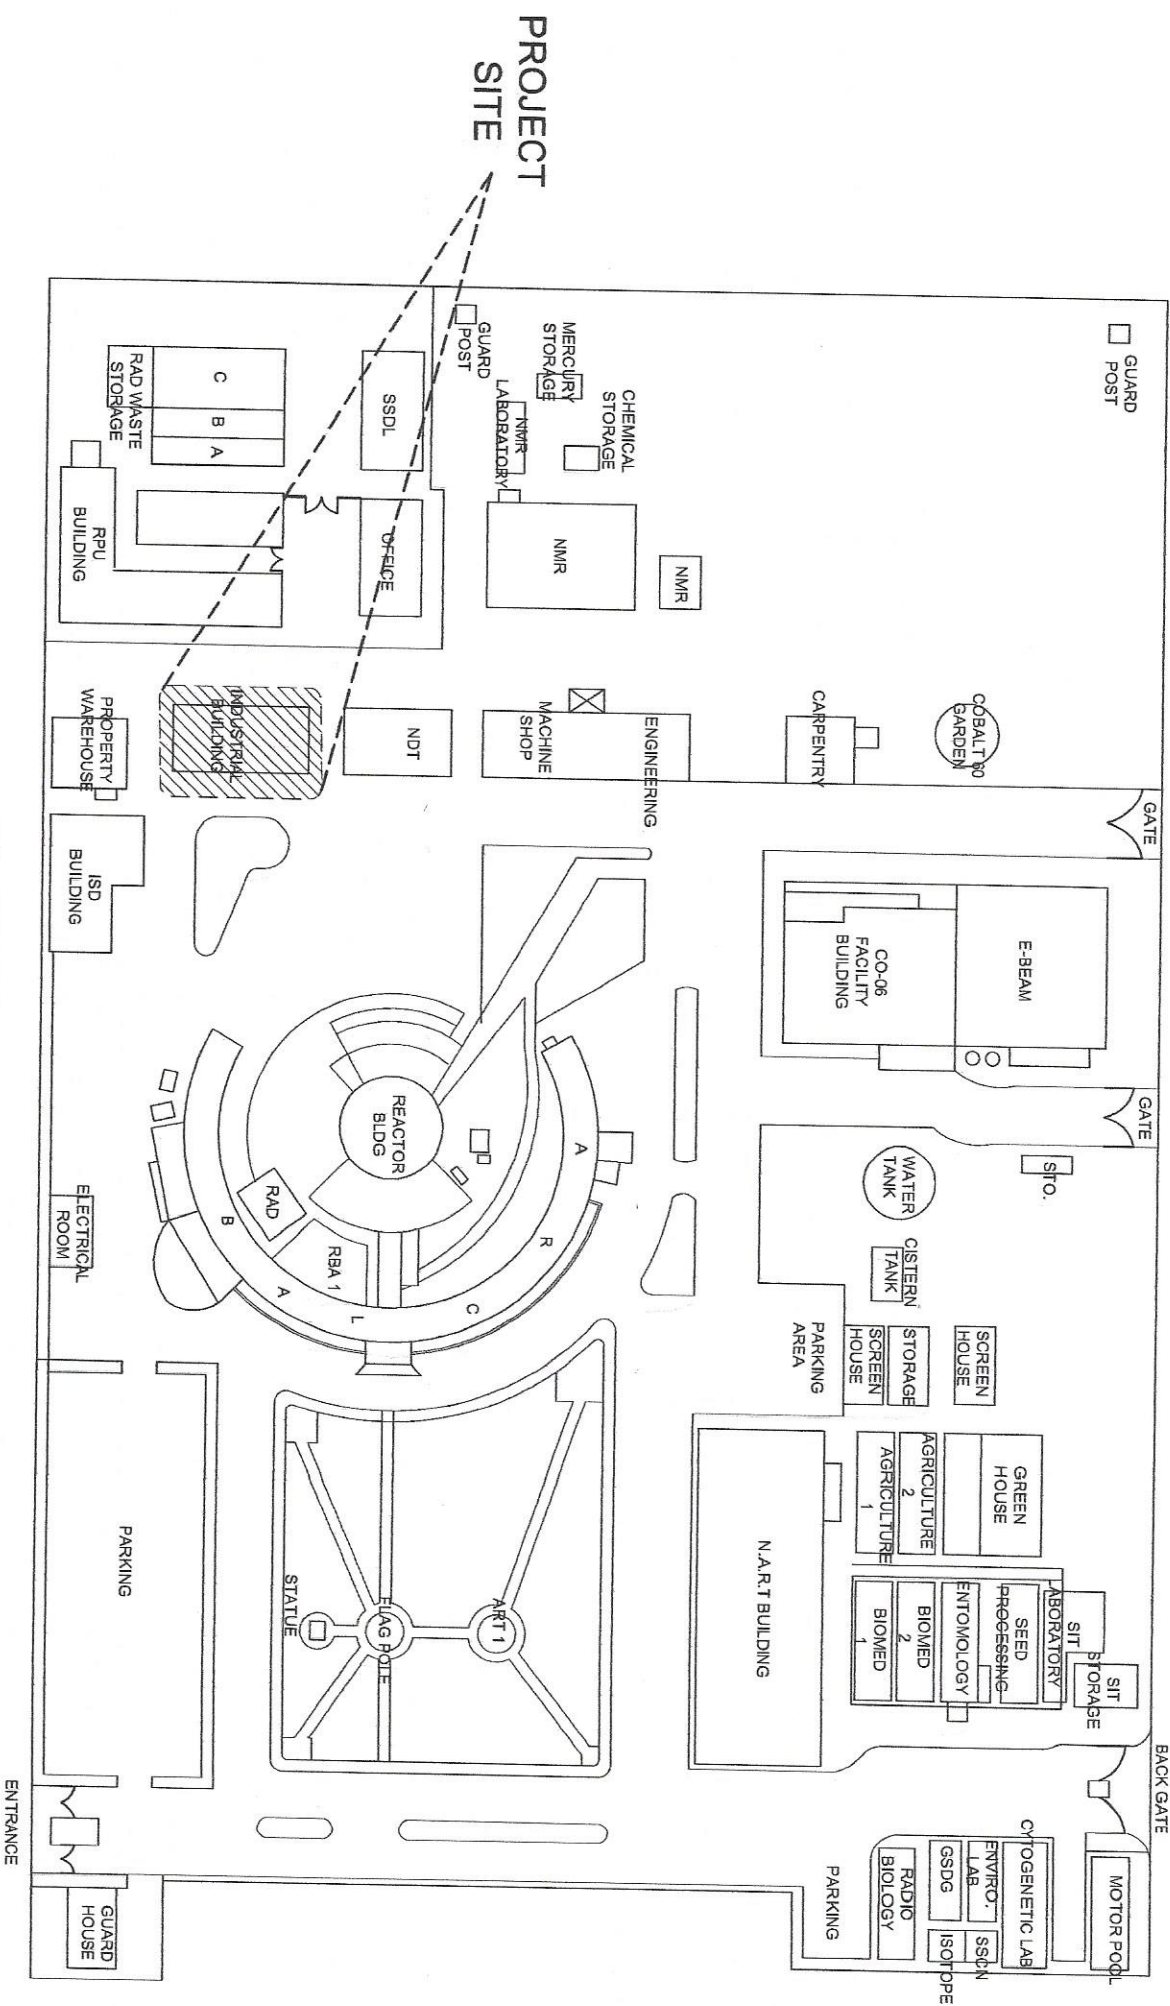

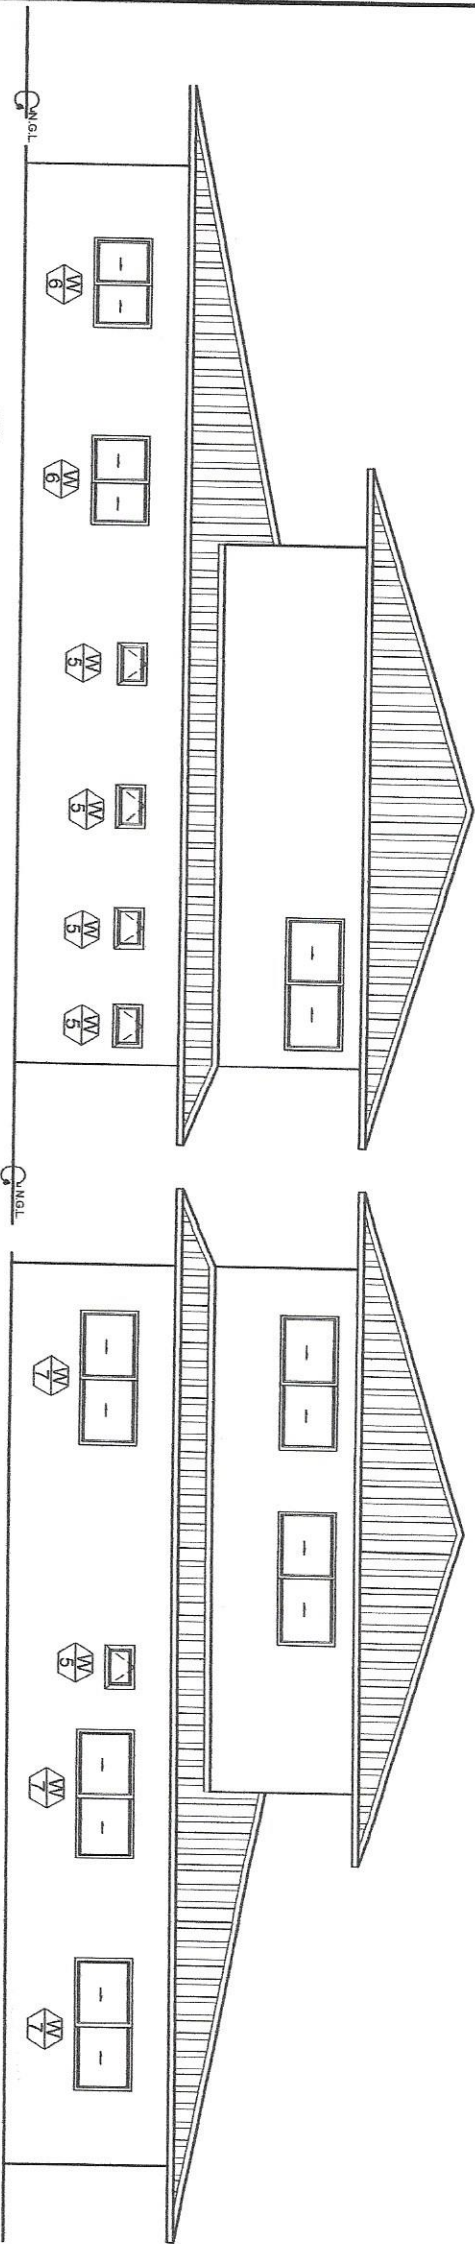

1 LEFT SIDE ELEVATION
SCALE
NTS

2 RIGHT SIDE ELEVATION
SCALE
NTS

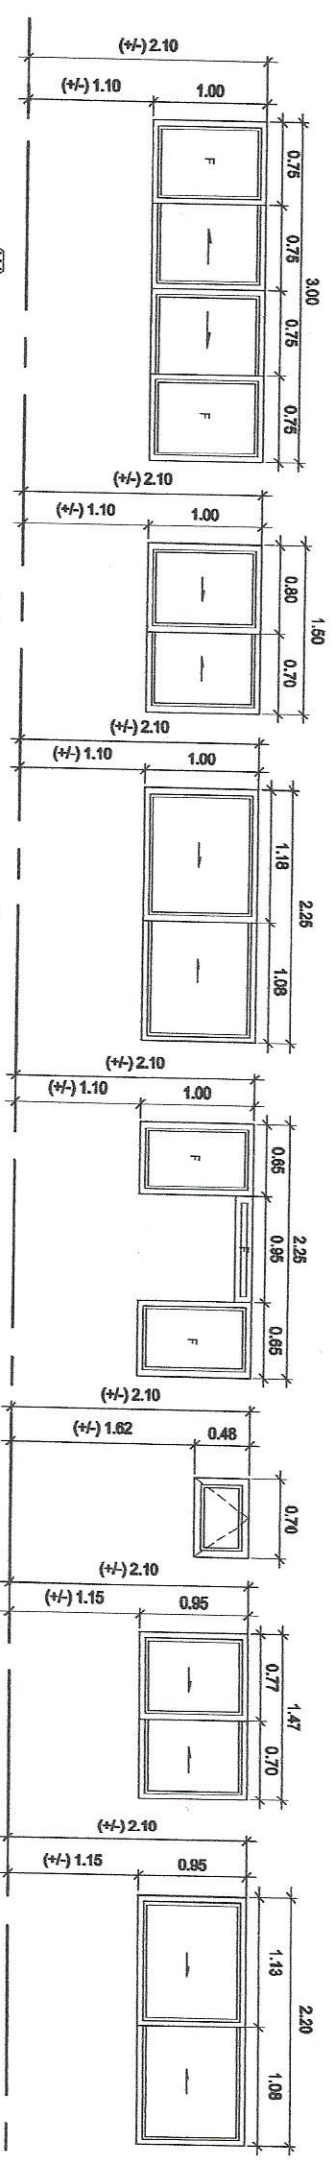

SPECS: SLIDING WINDOW CENTER W/ BOTH END
FIXED WINDOW
QUANTITY: 6 SET(S)

SPECS: SLIDING WINDOW
QUANTITY: 1 SET

SPECS: SLIDING WINDOW
QUANTITY: 3 SET(S)

SPECS: FIXED WINDOW
QUANTITY: 1 SET

SPECS: AWNING WINDOW
QUANTITY: 8 SET(S)

SPECS: SLIDING WINDOW
QUANTITY: 2 SET(S)

SPECS: SLIDING WINDOW
QUANTITY: 3 SET(S)

3 SCHEDULE OF WINDOWS
SCALE
NTS

 Republic of the Philippines DEPARTMENT OF SCIENCE AND TECHNOLOGY PHILIPPINE NUCLEAR RESEARCH INSTITUTE COMMONWEALTH AVENUE, DILMAN, QUEZON CITY		PROJECT: UPGRADING OF ITS BLDG. (C.Y. 2021)		SHEET CONTENT: ELEVATIONS & SCHEDULE OF DOORS & WINDOWS		PREPARED BY: Engr. ROSA NOB. REAS Senior Structural Engineer Engr. ANDREW BARROJA Engr. 1 EBS		REVIEWING APPROVAL: Engr. ROMAN OT. BANGGA Engr. 1 EBS Engr. CARLO A. ARCILLA, Ph.D. Director		DRAWN BY: GIBULAZO CHECKED BY: DATE: PART NO.: SHEET NO.:	
---	--	---	--	---	--	---	--	---	--	---	--



Republic of the Philippines
DEPARTMENT OF SCIENCE AND TECHNOLOGY
PHILIPPINE NUCLEAR RESEARCH INSTITUTE
COMMONWEALTH AVENUE, DILMUN, CEBU CITY

PROJECT: UPGRADING OF ITS BLDG.
(C.Y. 2021)

SHEET CONTENT: GROUND FLOOR PLAN


PREPARED BY: Engr. ROSALINDA DELA ROSA
Senior Building Engineer Specialist
Engr. ARTURO F. SALIN
Senior Building Engineer Specialist

RECOMMENDING APPROVAL: Engr. REMATE BARBA
Engr. MA. OM. BILLOS
Engr. PRECIOUS B. PARRON, Ph.D.
Engr. LUCILLE AD. Ph.D.

APPROVED BY: CARLO A. ARCILLA Ph.D.
Director

DRAWN BY: GENEBAZO
CHECKED BY:
DATE:
PAGE NO.:
PROJ. NO.:

1 GROUND FLOOR PLAN
SCALE NTS

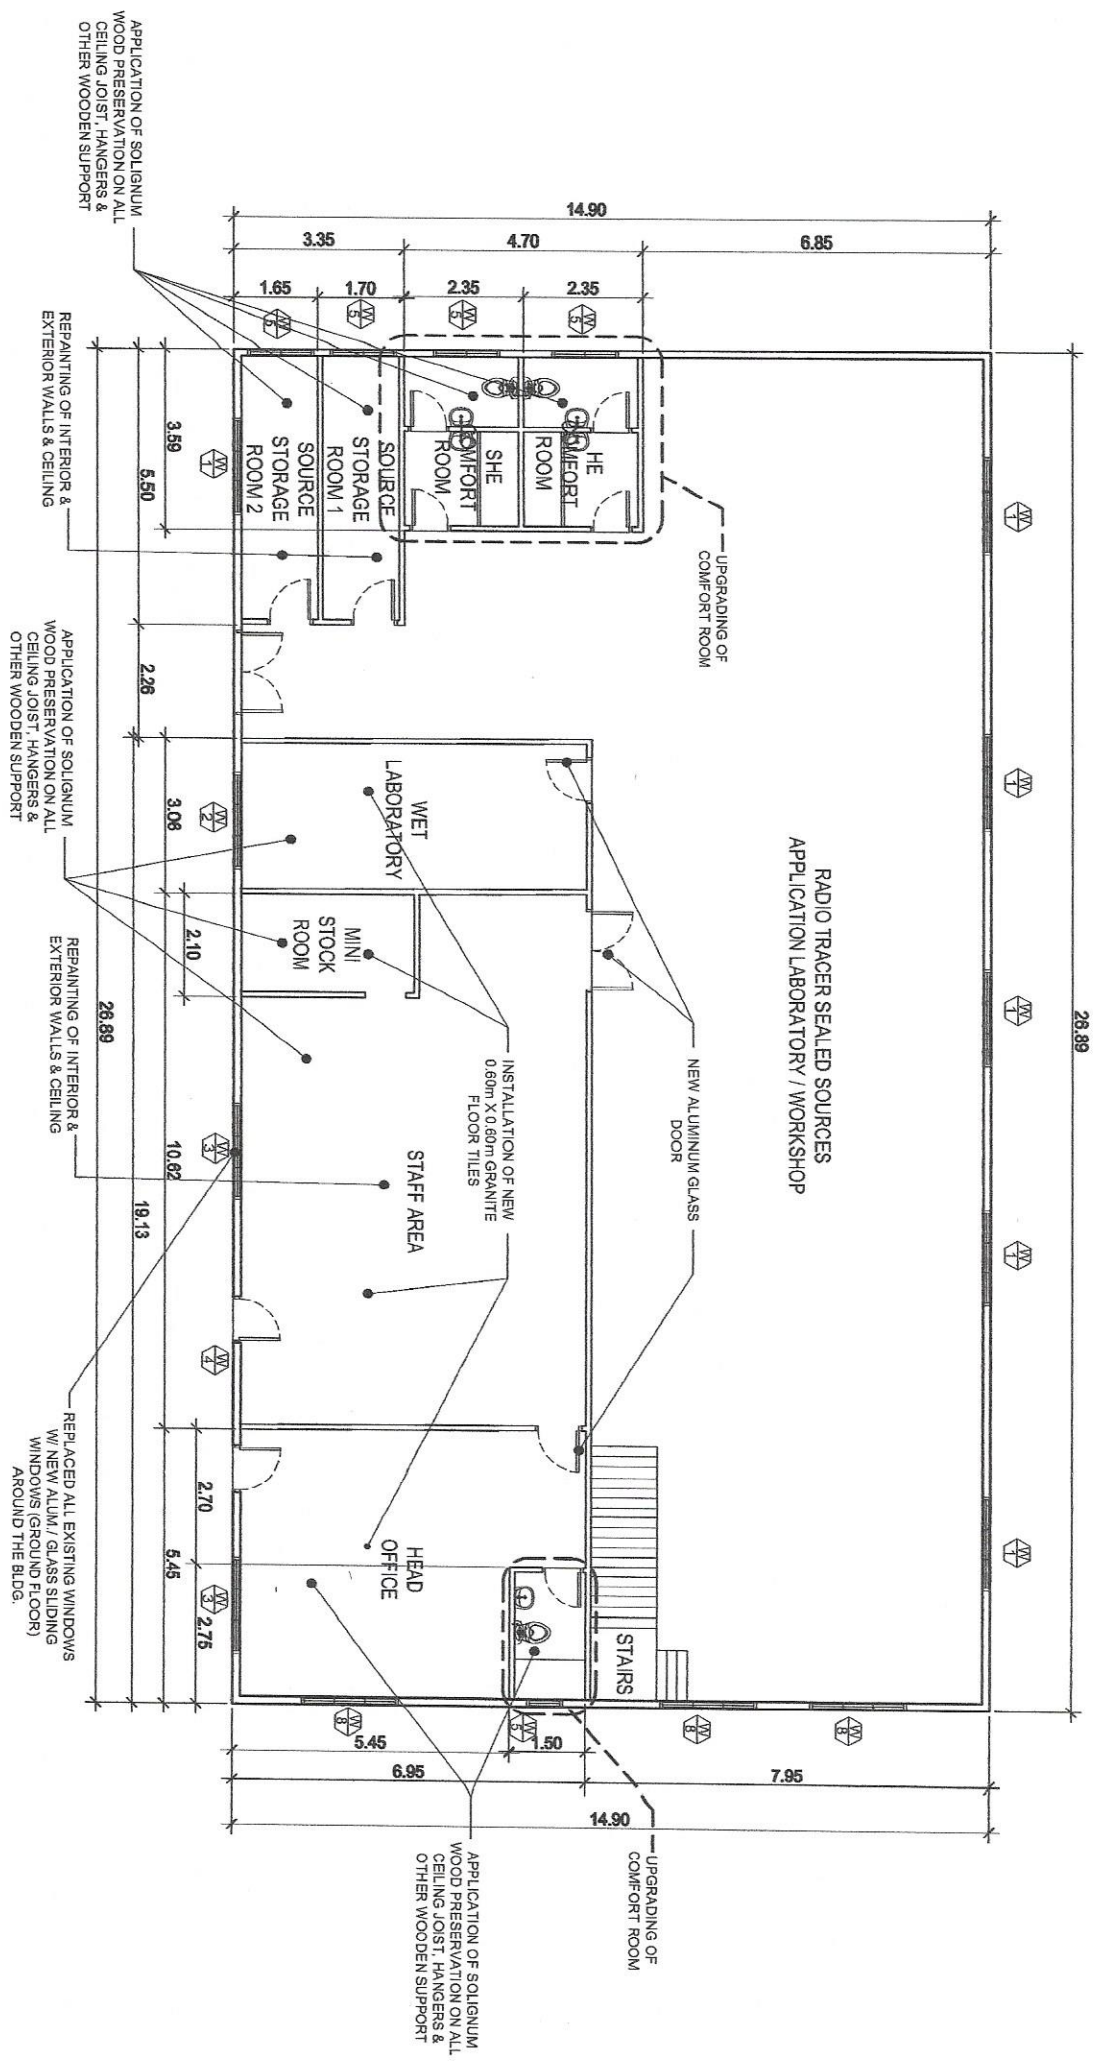



Republic of the Philippines
DEPARTMENT OF SCIENCE AND TECHNOLOGY
PHILIPPINE NUCLEAR RESEARCH INSTITUTE
COMMONWEALTH AVENUE, DILIMAN, QUEZON CITY

SHEET NO.

UPGRADING OF ITS BLDG.
(C.Y. 2021)

ELEVATIONS

2 REAR SIDE ELEVATION



SCALE

NTS

FRONT ELEVATION

SCALE

NTS

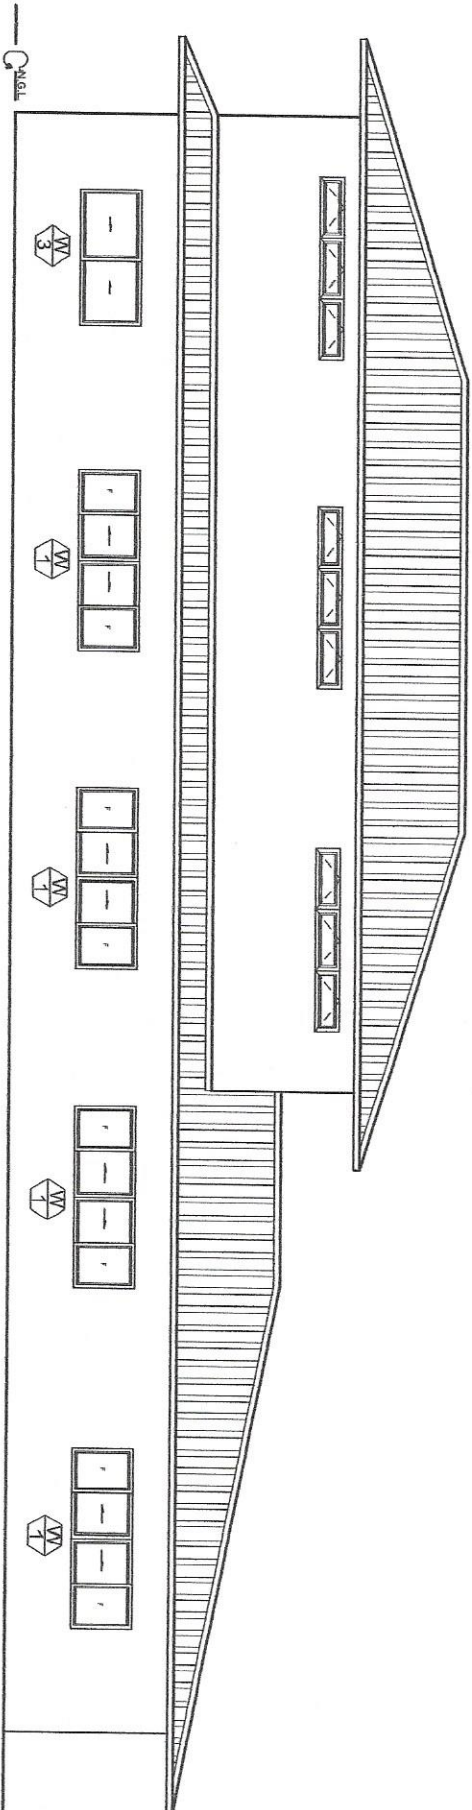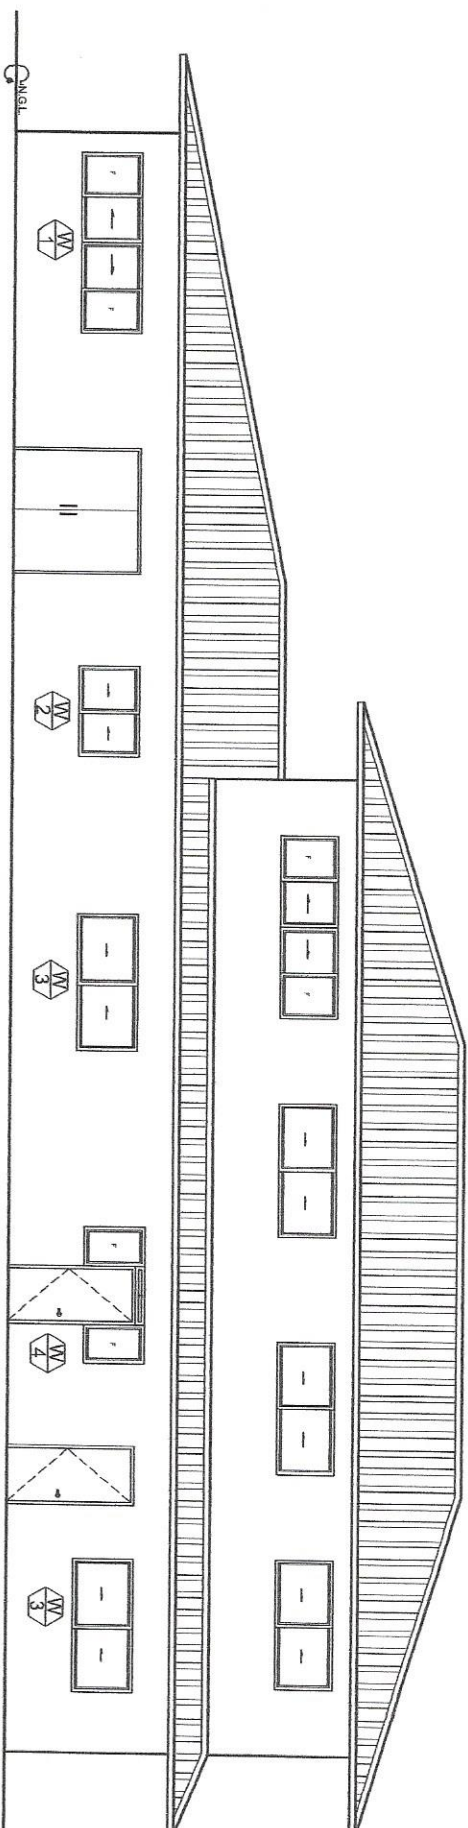

Engr. ROSALIND B. REJAS
Senior Science Research Specialist
ANDREW C. BARRIDA
Engineer, EGS

Engr. ARTURO SAHIL
Senior Science Research Specialist

ADELINA M. BULOS
End User / Head ITS
PRECIOSA PABROA, Ph.D
CHILAND

Engr. RENATO B. MAGA
PSS Inc.
LUCILLE ABAD, Ph. D.
OIC, Deputy Director

CARLO A. ARCILLA, Ph.D.
Director

DATE :
PROJ. NO. :

DATE :
PROJ. NO. :

PAGE NO.