



Republic of the Philippines
DEPARTMENT OF SCIENCE AND TECHNOLOGY
PHILIPPINE NUCLEAR RESEARCH INSTITUTE
COMMONWEALTH AVENUE, DASMAS, QUEZON CITY




1
SIT
SCALE

SCALE

NTS


SHEET NO.	DRAWN BY	CHECKED BY	DATE	PAGE NO.
A-1	ENGINEER CARLO A. ACILLA Ph.D. Director	PRECOSA GARCERON B. PARROTA Ph.D. Chief / ICB	JULY 08, 2021	1/39

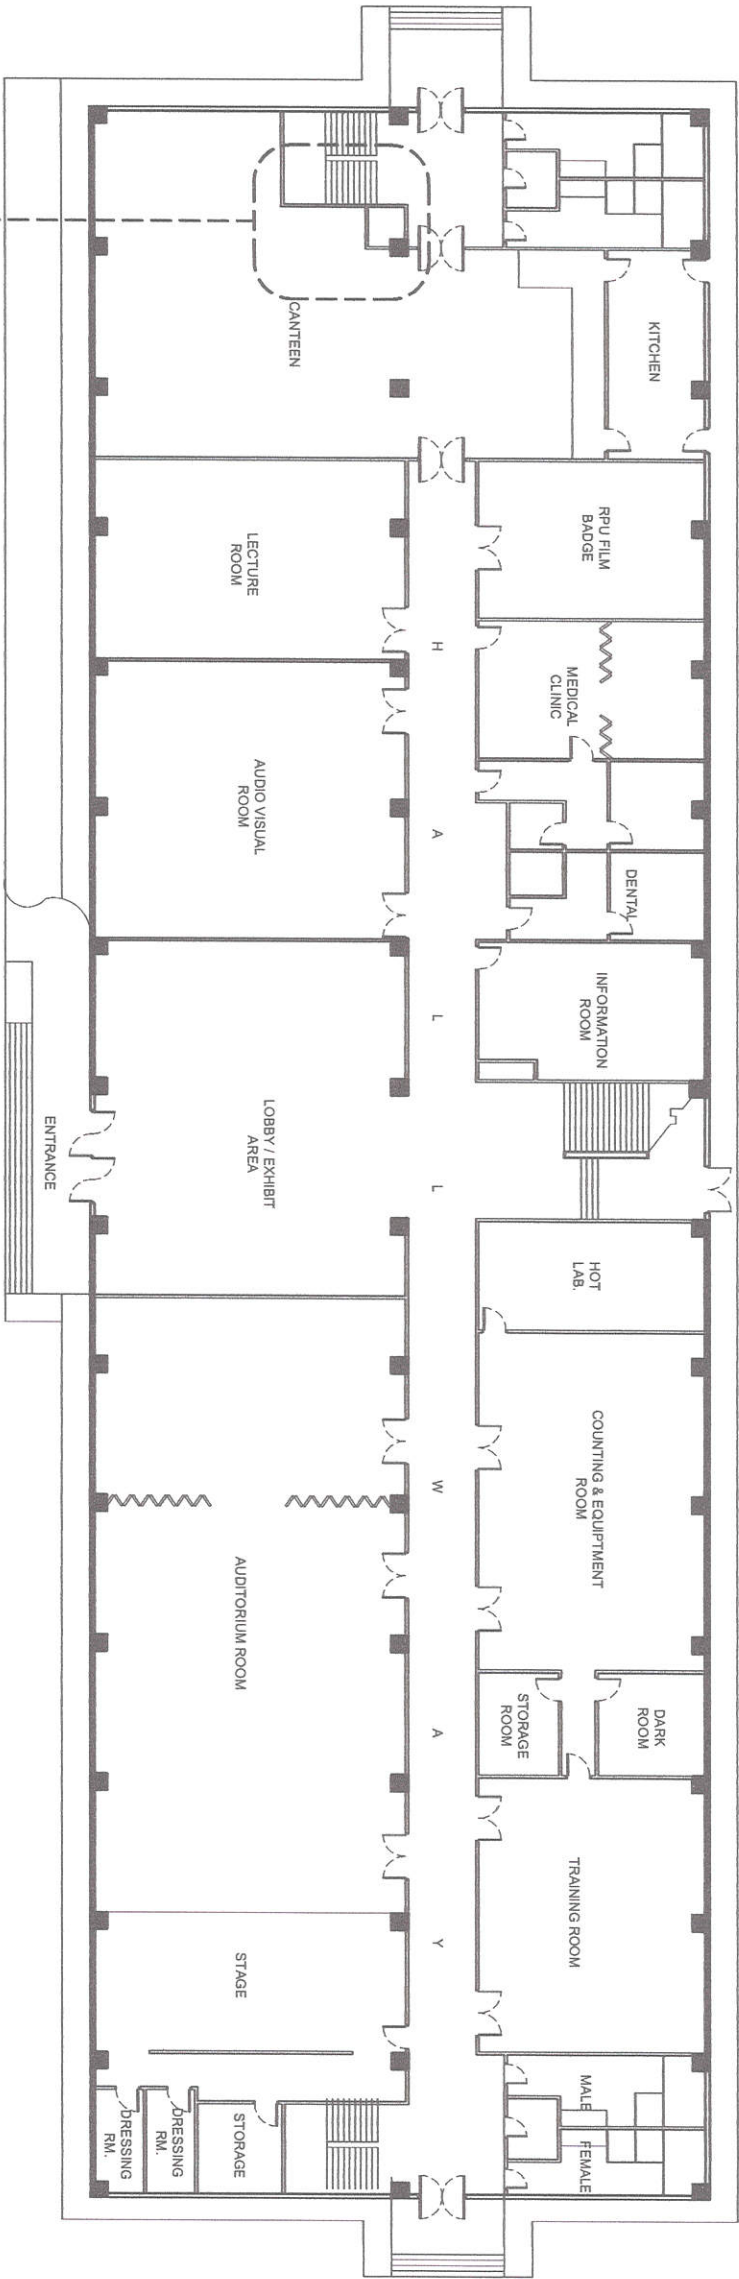

1
SCALE
NTS


GROUND FLOOR PLAN

 Republic of the Philippines DEPARTMENT OF SCIENCE AND TECHNOLOGY PHILIPPINE NUCLEAR RESEARCH INSTITUTE COMMONWEALTH AVENUE, DASMAS, QUEZON CITY	PROJECT	SHEET CONTENT	PREPARED BY: Engr. ROSALYN B. RELAS Senior Science Planner and Supervisor Engr. ANDREW C. BARRIDA Doc. No. 1-553	RECOMMENDED APPROVAL: GERARDO JOSE M. ROBLES Engr. / Head of DSS JMA. CELERINA M. RAMIRO Chief / Head PRECIOUS CRIZON B. PABROA Ph. D. Doc. No. 1-553 LUCILLE V. ABAD Ph. D. Doc. Deputy Director	APPROVED BY: CARLO A. MICALLA Ph. D. Director	DRAWN BY: GDSALAZO	SHEET NO.:
	UPGRADING OF N.A.R.T BLDG. (C.Y. 2021)	GROUND FLOOR PLAN				CHECKED BY:	A-2
						DATE: JULY 06, 2021	PLATE NO.
						PROJ. NO.:	2/39

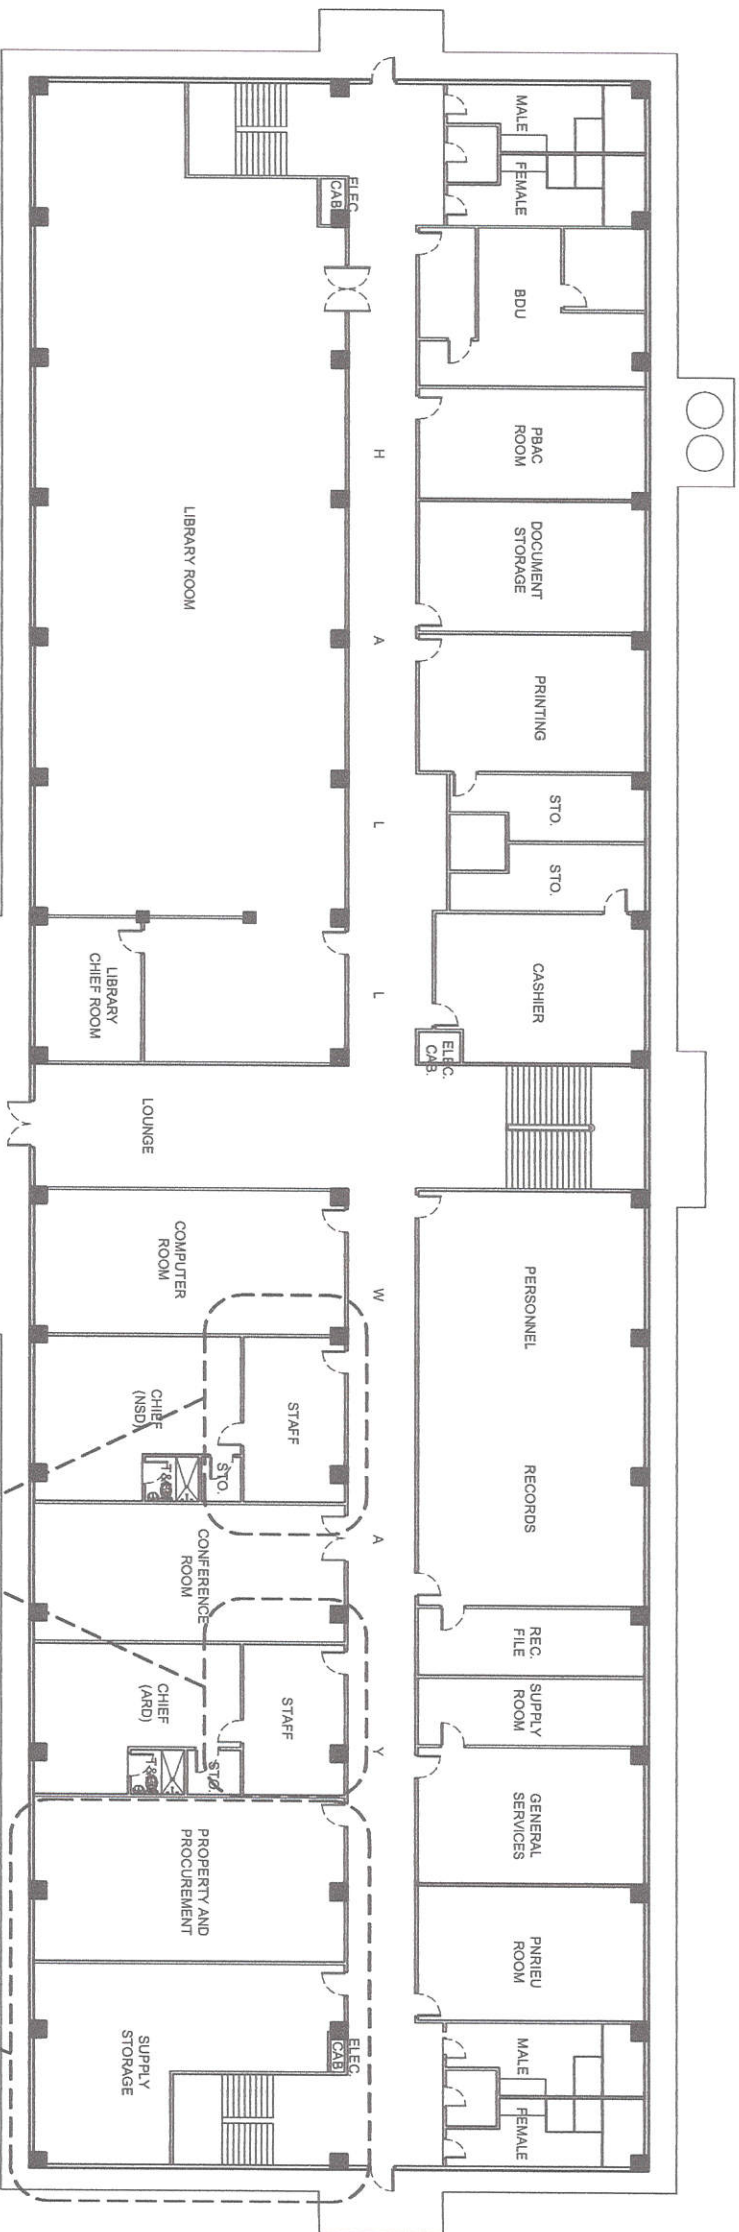

1 SECOND FLOOR PLAN
SCALE NTS


 Republic of the Philippines DEPARTMENT OF SCIENCE AND TECHNOLOGY PHILIPPINE NUCLEAR RESEARCH INSTITUTE COMMONWEALTH AVENUE, DASMAS CITY		PROJECT	SHEET CONTENT	PREPARED BY Engr. ROSALYN B. PULS Senior Science Research Specialist Engr. ANDREW C. BARRERA Engr. ARTURO F. SANCHEZ Senior Science Research Specialist Engr. GERARDO JOSE M. ROBLES Engr. BERNARDO T. BANGA Engr. MA. CELERINA M. RAMIRO Engr. LUCILLE V. ABAD Chief / Chief / Deputy Director	RECOMMENDING APPROVAL GERARDO JOSE M. ROBLES MA. CELERINA M. RAMIRO LUCILLE V. ABAD Chief / Chief / Deputy Director	APPROVED BY ENRILO K. ACILLA, Ph.D. Director	DRAWN BY: GENELANO CHECKED BY: DATE: JULY 09, 2021 PAGE NO.: SHEET NO.: 3/39
UPGRADING OF N.A.R.T. BLDG. (C.Y. 2021)		SECOND FLOOR PLAN					

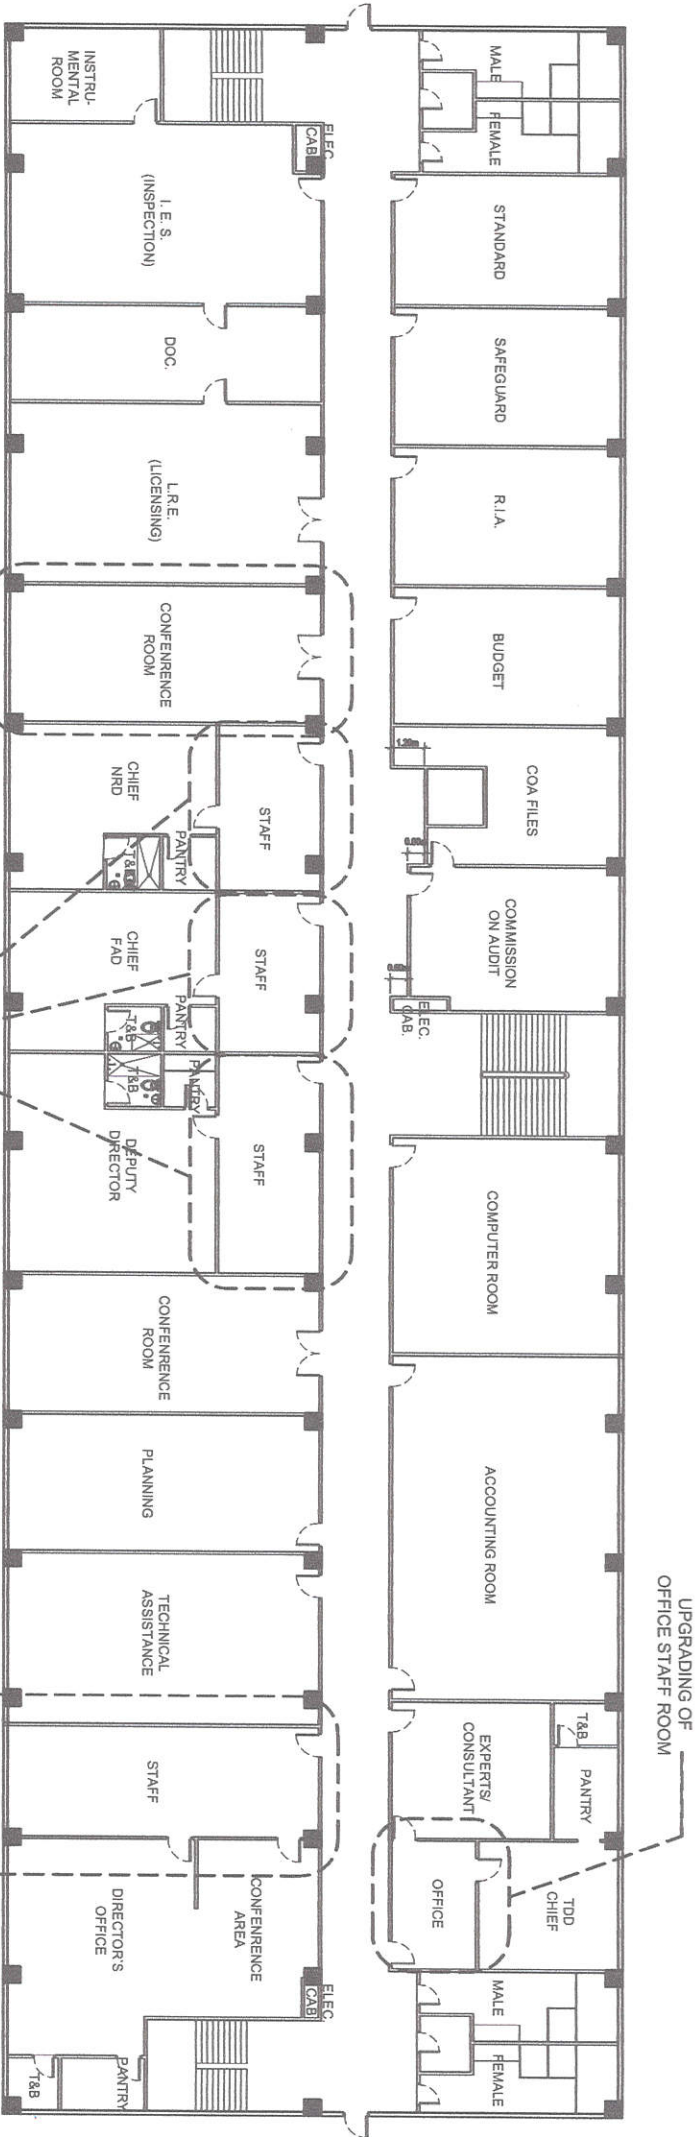

1
SCALE
NTS

1
THIRD FLOOR PLAN

 Republic of the Philippines DEPARTMENT OF SCIENCE AND TECHNOLOGY PHILIPPINE NUCLEAR RESEARCH INSTITUTE COMMUNALITY AVENUE, DASMAS, QUEZON CITY	PROJECT	SHEET CONTENT	PREPARED BY	RECOMMENDED BY	APPROVED BY	DRAWN BY	SHEET NO.
	UPGRADING OF N.A.R.T. BLDG. (C.Y. 2021)	THIRD FLOOR PLAN	Engr. ROSALINDA R. RIZAS Senior Science Research Specialist Engr. ANDREW C. BARRERA Senior Science Research Specialist	GERARDO J. ROBLETS Engr. ARTHURO F. SALU Senior Science Research Specialist	Engr. RICHARD T. BANGA Engr. CELERINA M. PABROA Engr. LUCILLE A. ADAD	Checked by: _____ Date: JULY 06, 2021 Drawn by: _____ Date: _____	A-4 4/39

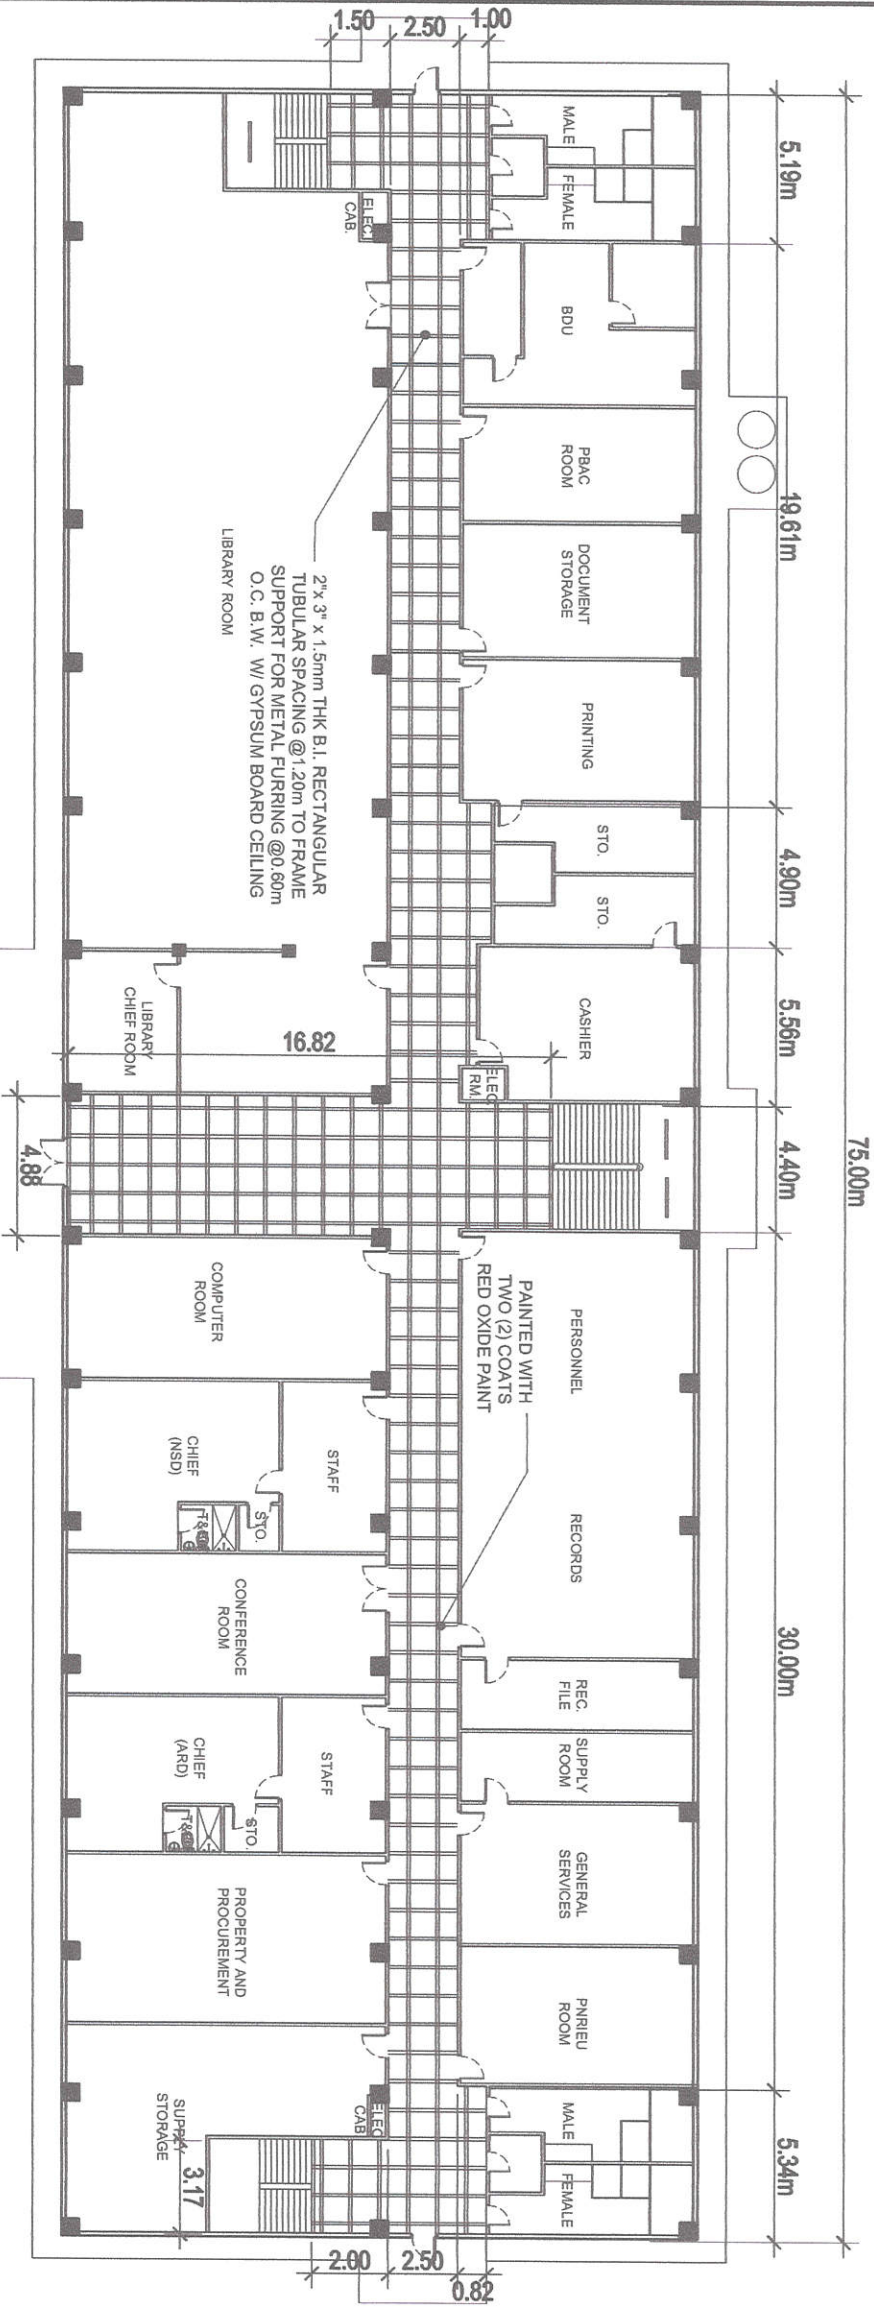

1 SECOND FLOOR - HALLWAY CEILING FRAMING PLAN
SCALE
NTS



Republic of the Philippines
DEPARTMENT OF SCIENCE AND TECHNOLOGY
PHILIPPINE NUCLEAR RESEARCH INSTITUTE
COMMONWEALTH AVENUE, DASMARAN, CEBU CITY

UPGRADING OF N.A.R.T BLDG.
(C.Y. 2021)

SECOND FLOOR -
HALLWAY CEILING
FRAMING PLAN

PREPARED BY

SHEET CONTENT

RECOMMENDED BY

APPROVED BY

DRAWN BY

CHECKED BY

DATE

PROJECT NO.

ENGR. ROSALIND FELAS
Senior Science Research Specialist

GERARDO JOSE M. ROBLES
Chief, P&P

ENGR. RICHARD T. BANAAGA
Senior Science Research Specialist

CARLO A. ARRIOLA, PH.D.
Senior

DATE

PROJECT NO.

ENGR. ANDREW S. BARROJA
Senior Science Research Specialist

PRECEDENT: C. RAZON B. PARRA, PH.D.
Chief, P&P

ENGR. RICHARD T. BANAAGA
Senior Science Research Specialist

CARLO A. ARRIOLA, PH.D.
Senior

DATE

PROJECT NO.

6/39

UPGRADING OF N.A.R.T BLDG.
(C.Y. 2021)

DETAILS OF HALLWAY CEILING

SHEET CONTENT

1 DETAILS OF HALLWAY CEILING

1:20 MTS

PREPARATION

Engr. ROSALIN O.B. REAS

Engr. ARTURO F. SALI

RECOMMENDING APPROVAL

GERARDO JOSE M. ROBLES
Edd-Utey-Hard G93

Eng. RENATO T. BANAGA
ESS Head

APPROVED BY:

CARLO A. MRODLA, Ph.D.


DRAWN BY: GDNIBLAZO


CHECKED BY:

DATE: JULY 09, 2022

PAGE NO.:

7/39

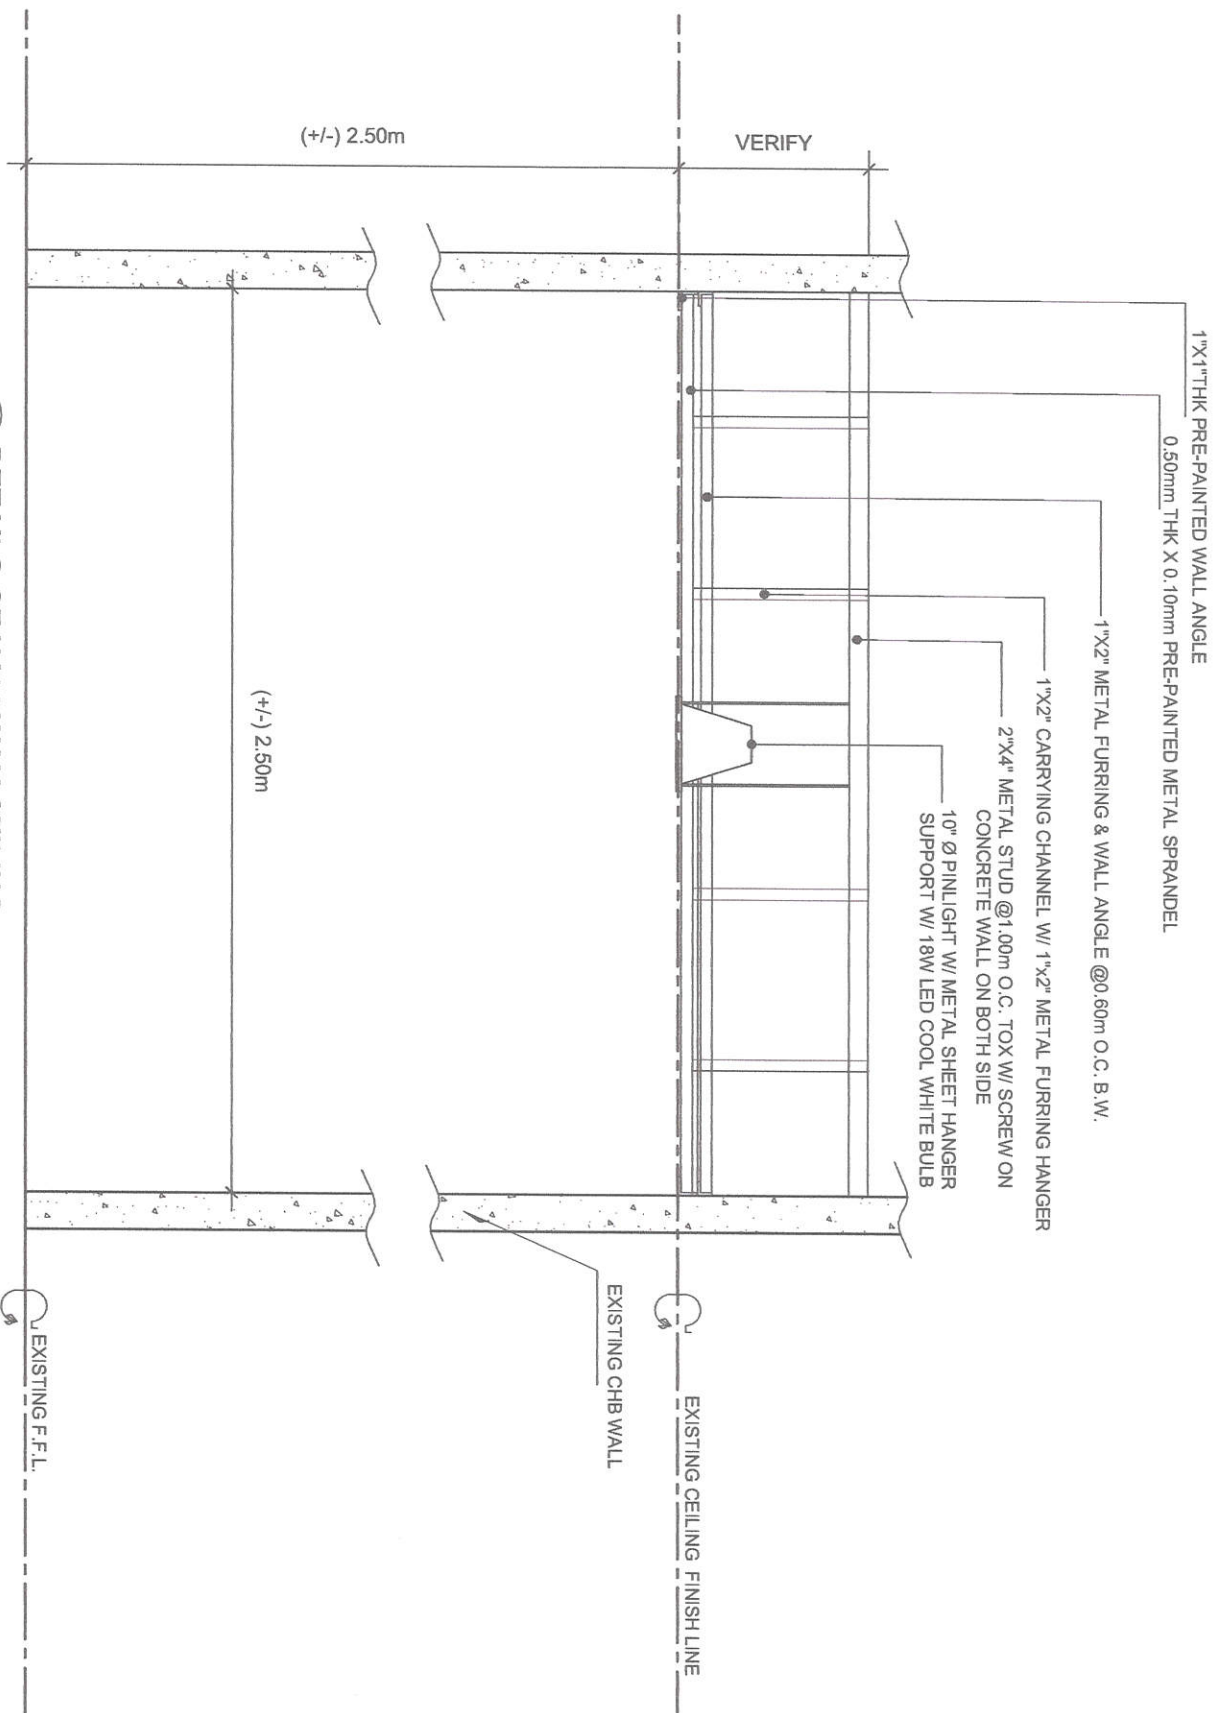

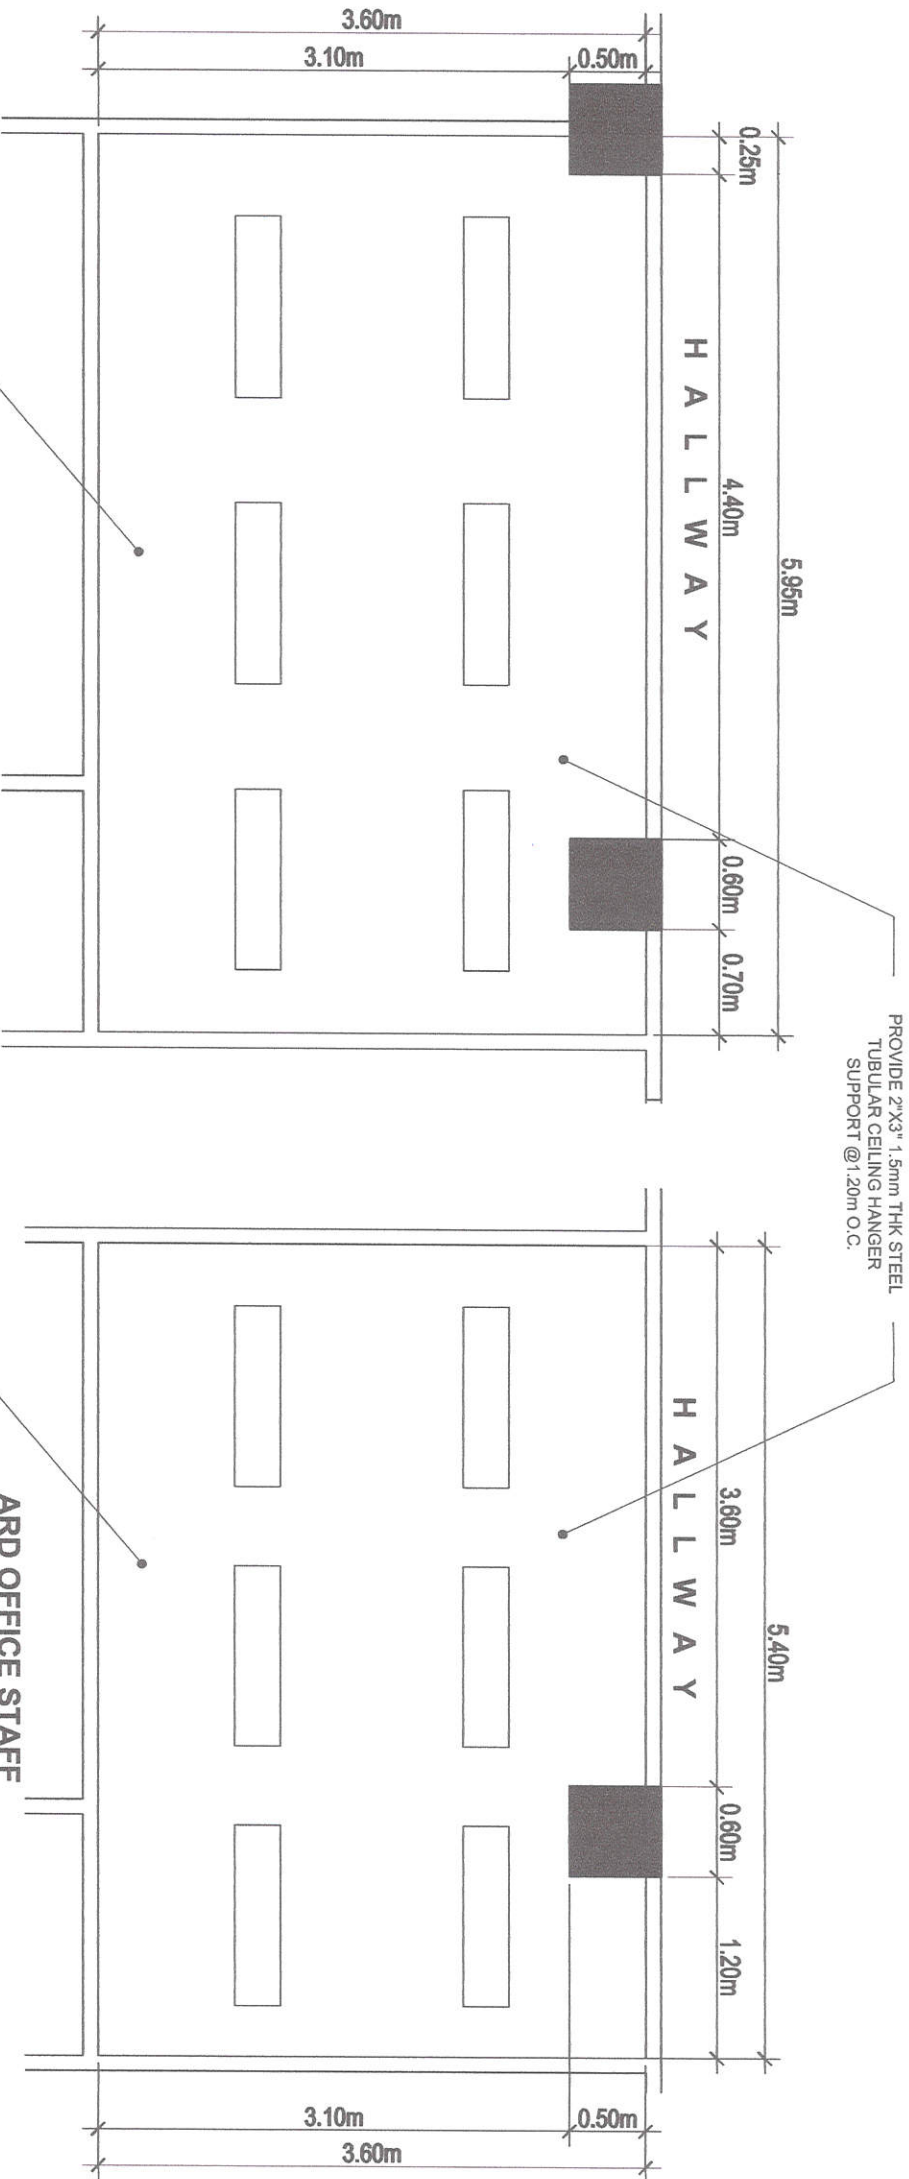

12mm THK GYPSUM BOARD CEILING
WITH 1"x2" METAL FURRING FRAME
@0.30m O.C. WITH 1"x2" CARRYING
CHANNEL SUPPORT @0.60m O.C.

NSD OFFICE STAFF

12mm THK GYPSUM BOARD CEILING
WITH 1"x2" METAL FURRING FRAME
@0.30m O.C. WITH 1"x2" CARRYING
CHANNEL SUPPORT @0.60m O.C.

ARD OFFICE STAFF

PROVIDE 2"x3" 1.5mm THK STEEL
TUBULAR CEILING HANGER
SUPPORT @1.20m O.C.

1
SCALE

SECOND FLOOR OFFICE STAFF REFLECTED CEILING PLAN

NTS



Republic of the Philippines
DEPARTMENT OF SCIENCE AND TECHNOLOGY
PHILIPPINE NUCLEAR RESEARCH INSTITUTE
COMMONWEALTH AVENUE, DASMAL, DAVAO CITY

UPGRADING OF N.A.R.T BLDG.
(C.Y. 2021)

NSD & ARD
OFFICE STAFF REFLECTED
CEILING PLAN - 2ND FLOOR


PREPARED BY:
ENGR. ROSALYN B. PEAS
Senior Service Research Scientist
ENGR. ANDREW Z. BARRUA
Designer

REVIEWED AND APPROVED:
GERARDO JOSE M. ROBLES
ENGR. ARTURO F. SANTI
Senior Service Research Scientist
MA. CELERINA M. RAMIRO
Chief / Asst.
PRECEDENCE ZON B. PARRUA Ph.D.
Asst. Dir. NSD
ENGR. DENATO T. BARRUA
Senior Service Research Scientist
LUCILLE ABAD Ph.D.
Off. Dev. Dir.

APPROVED BY:
CARLO A. ARCILLA Ph.D.
Dir.


DRAWN BY: GENEALD
CHECKED BY:
DATE: JULY 06, 2021
PAGE NO.
8/39

A-8

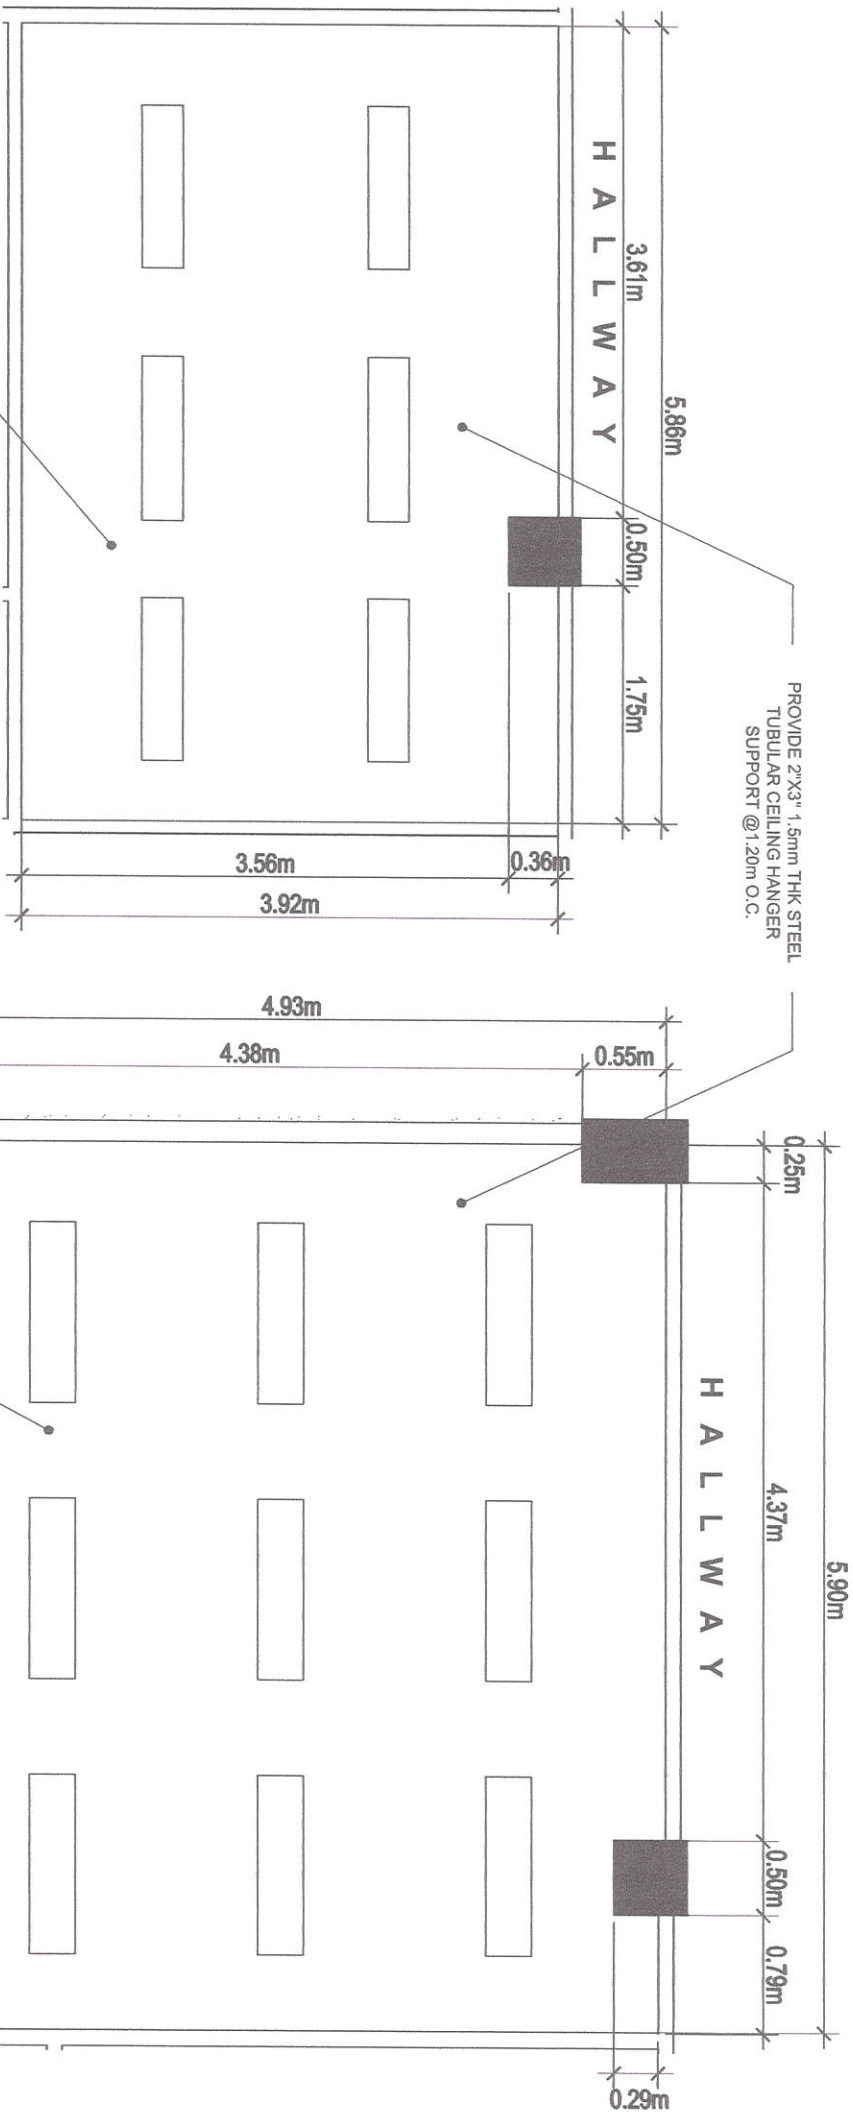

1 THIRD FLOOR OFFICE STAFF REFLECTED CEILING PLAN
SCALE
NTS

 Republic of the Philippines DEPARTMENT OF SCIENCE AND TECHNOLOGY PHILIPPINE NUCLEAR RESEARCH INSTITUTE COMMONWEALTH AVENUE, DASMAS, QUEZON CITY		PROJECT UPGRADING OF N.A.R.T BLDG. (C.Y. 2021)		SHEET CONTENT FAD & NRD OFFICE STAFF REFLECTED CEILING PLAN - 3RD FLOOR		PREPARED BY: ENR ROSALYN B. REYES Senior Service Research Specialist ENR ANDREW C. BARRO Design Engineer ENR ARTHUR F. SALAS Senior Service Research Specialist		REVIEWER/DATE APPROVAL GERARDO JOSE M. ROBLES Engr. ARTHUR F. SALAS MA. CELERINA M. ROMERO LUCILLE V. ABAD, Ph.D. O.C. Deputy Director		APPROVED BY: CARLO A. ARCILLA, Ph.D. Director		DRAWN BY: GENELYN CHECKED BY: DATE: JULY 09, 2021 PANEL NO.: 9/39		SHEET NO.: A-9	
---	--	--	--	--	--	---	--	---	--	---	--	---	--	-------------------	--





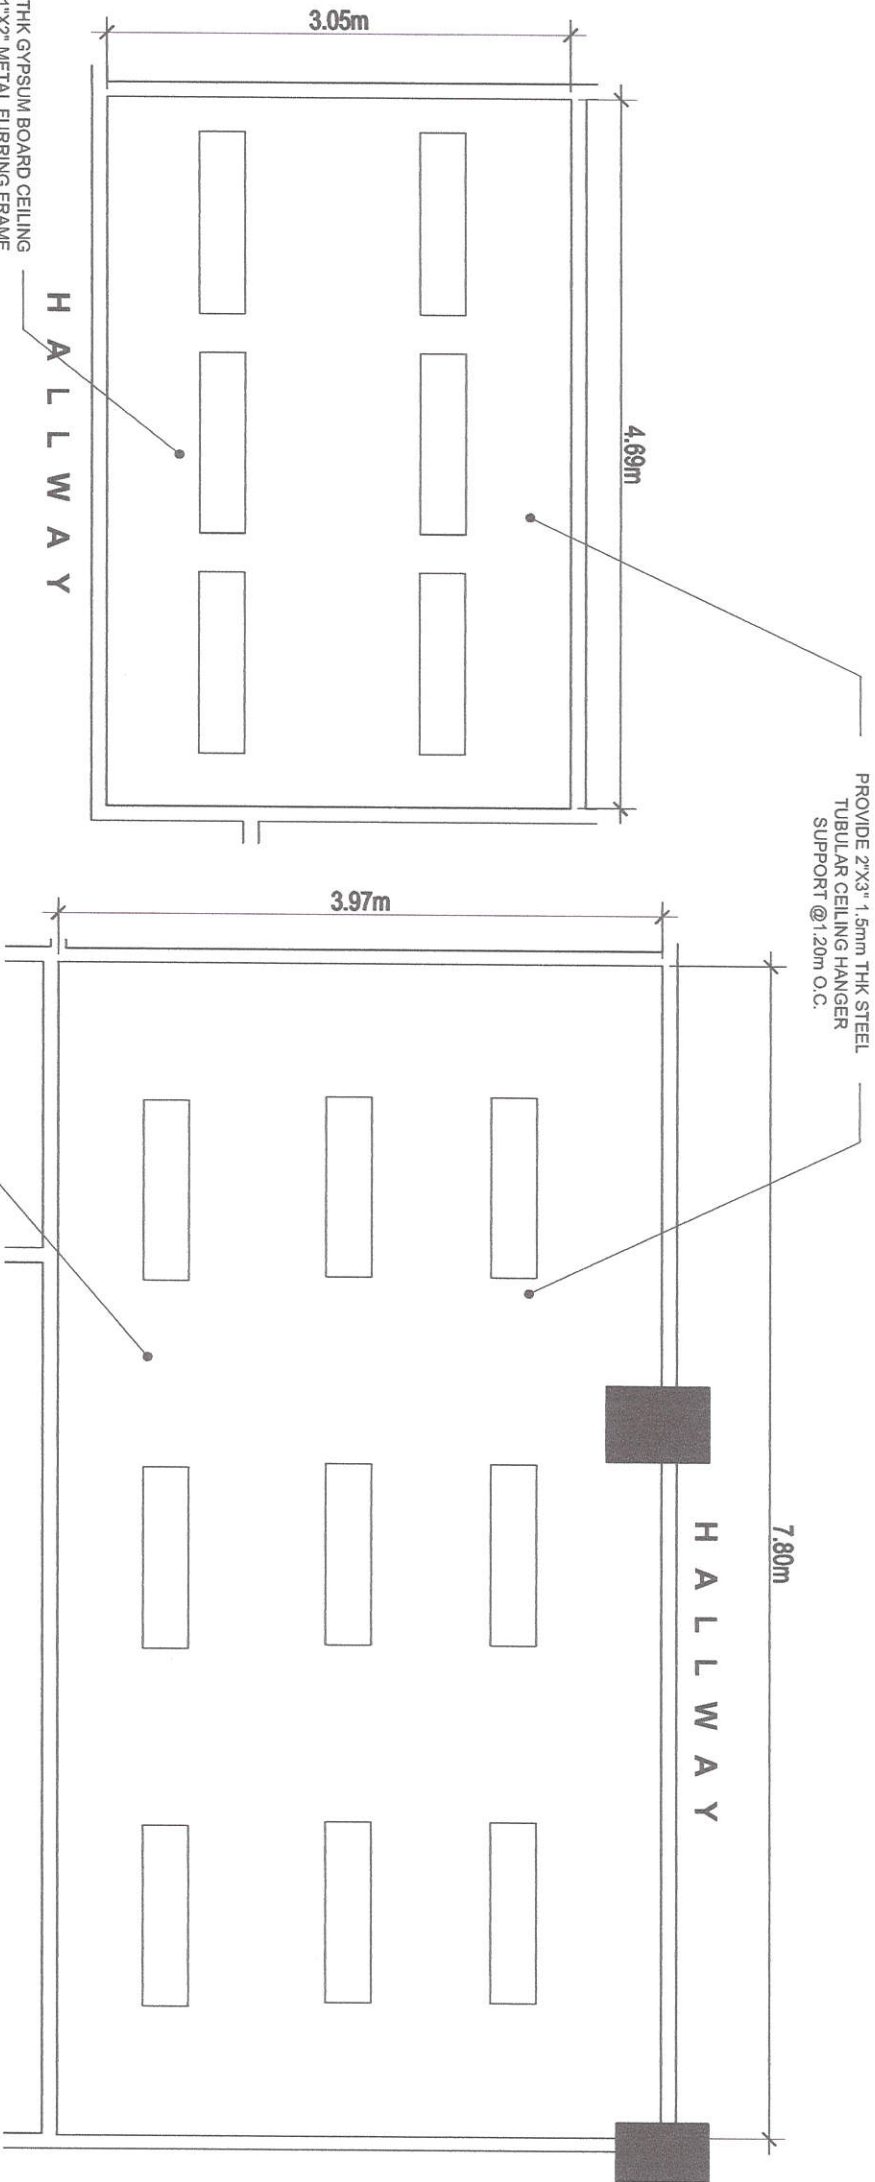



12mm THK GYPSUM BOARD CEILING
WITH 1"x2" METAL FURRING FRAME
@0.30m O.C. WITH 1"x2" CARRYING
CHANNEL SUPPORT @0.60m O.C.

TDD OFFICE STAFF

DEPUTY DIRECTOR'S OFFICE


1 THIRD FLOOR OFFICE STAFF REFLECTED CEILING PLAN
SCALE NTS

      Republic of the Philippines DEPARTMENT OF SCIENCE AND TECHNOLOGY PHILIPPINE NUCLEAR RESEARCH INSTITUTE COMMONWEALTH AVENUE, DASMAS, QUEZON CITY		PROJECT UPGRADING OF N.A.R.T BLDG. (C.Y. 2021)		SHEET CONTENT TDD & DEPUTY DIRECTOR OFFICE STAFF REFLECTED CEILING PLAN - 3RD FLOOR		PREPARED BY ENGR. ROSALINDA B. BLAS Senior Service Engineer Supervisor ENGR. ANDREW C. BARRICA Designer I  		RECOMMENDED BY GERARDO JOSE M. ROBLES Engr. in Charge MA. CELERINA M. PAMIRO Chief, PAB LUCILLE V. ABAD, Ph.D. OIC, Deputy Director   		APPROVED BY CARLO K. ARCILLA, Ph.D. Director 		DRAWN BY: GENILYN CHECKED BY: DATE: JULY 09, 2021 PANEL NO.: SHEET NO.: A-10 10/39	
---	--	--	--	---	--	---	--	---	--	--	--	--	--

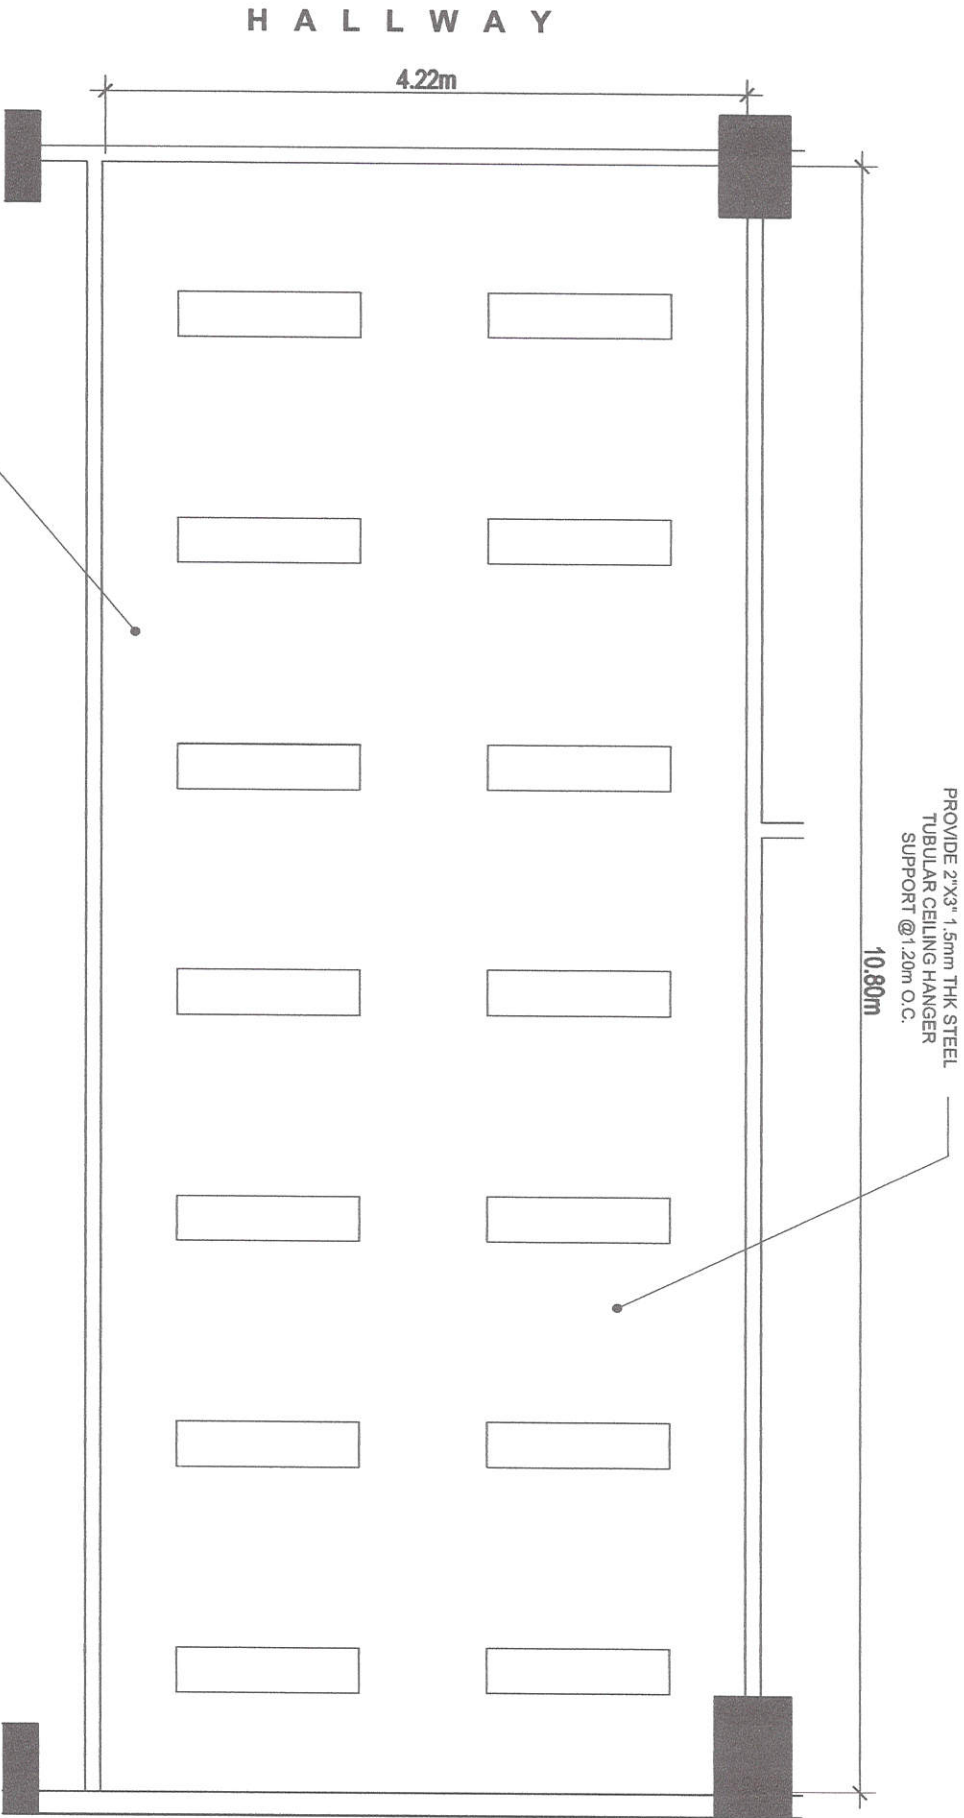

1 THIRD FLOOR REFLECTED CEILING PLAN
SCALE
NTS


 Republic of the Philippines DEPARTMENT OF SCIENCE AND TECHNOLOGY PHILIPPINE NUCLEAR RESEARCH INSTITUTE CONDOMINIUM AVENUE, DASMAR, QUEZON CITY		PROJECT UPGRADING OF N.A.R.T BLDG. (C.Y. 2021)		SHEET CONTENT DIRECTOR'S OFFICE STAFF REFLECTED CEILING PLAN - 3RD FLOOR		PREPARED BY ENGR ROSALYN B. REAS Senior Science Research Specialist ENGR ANDREW B. BARRERA Doc. / I. ESR		REVIEWED AND APPROVED GERARDO JOSE M. ROBLES ENGR ARTHURO F. SALA Senior Science Research Specialist PRECOSI CERRAZON B. PABROA Ph.D. Chief / I. ESR		APPROVED BY ENGR BERNARDO T. BANAAGA ESR Ph.D. MA. CELERINA M. RAMIRO Chief / I. WILLIAM ABEND Ph.D. DC, Deputy Director		DRAWN BY: GEBLAD		SHEET NO.: A-11	
												CHECKED BY: DATE: JULY 06, 2021		PAGE NO.: 11/39	

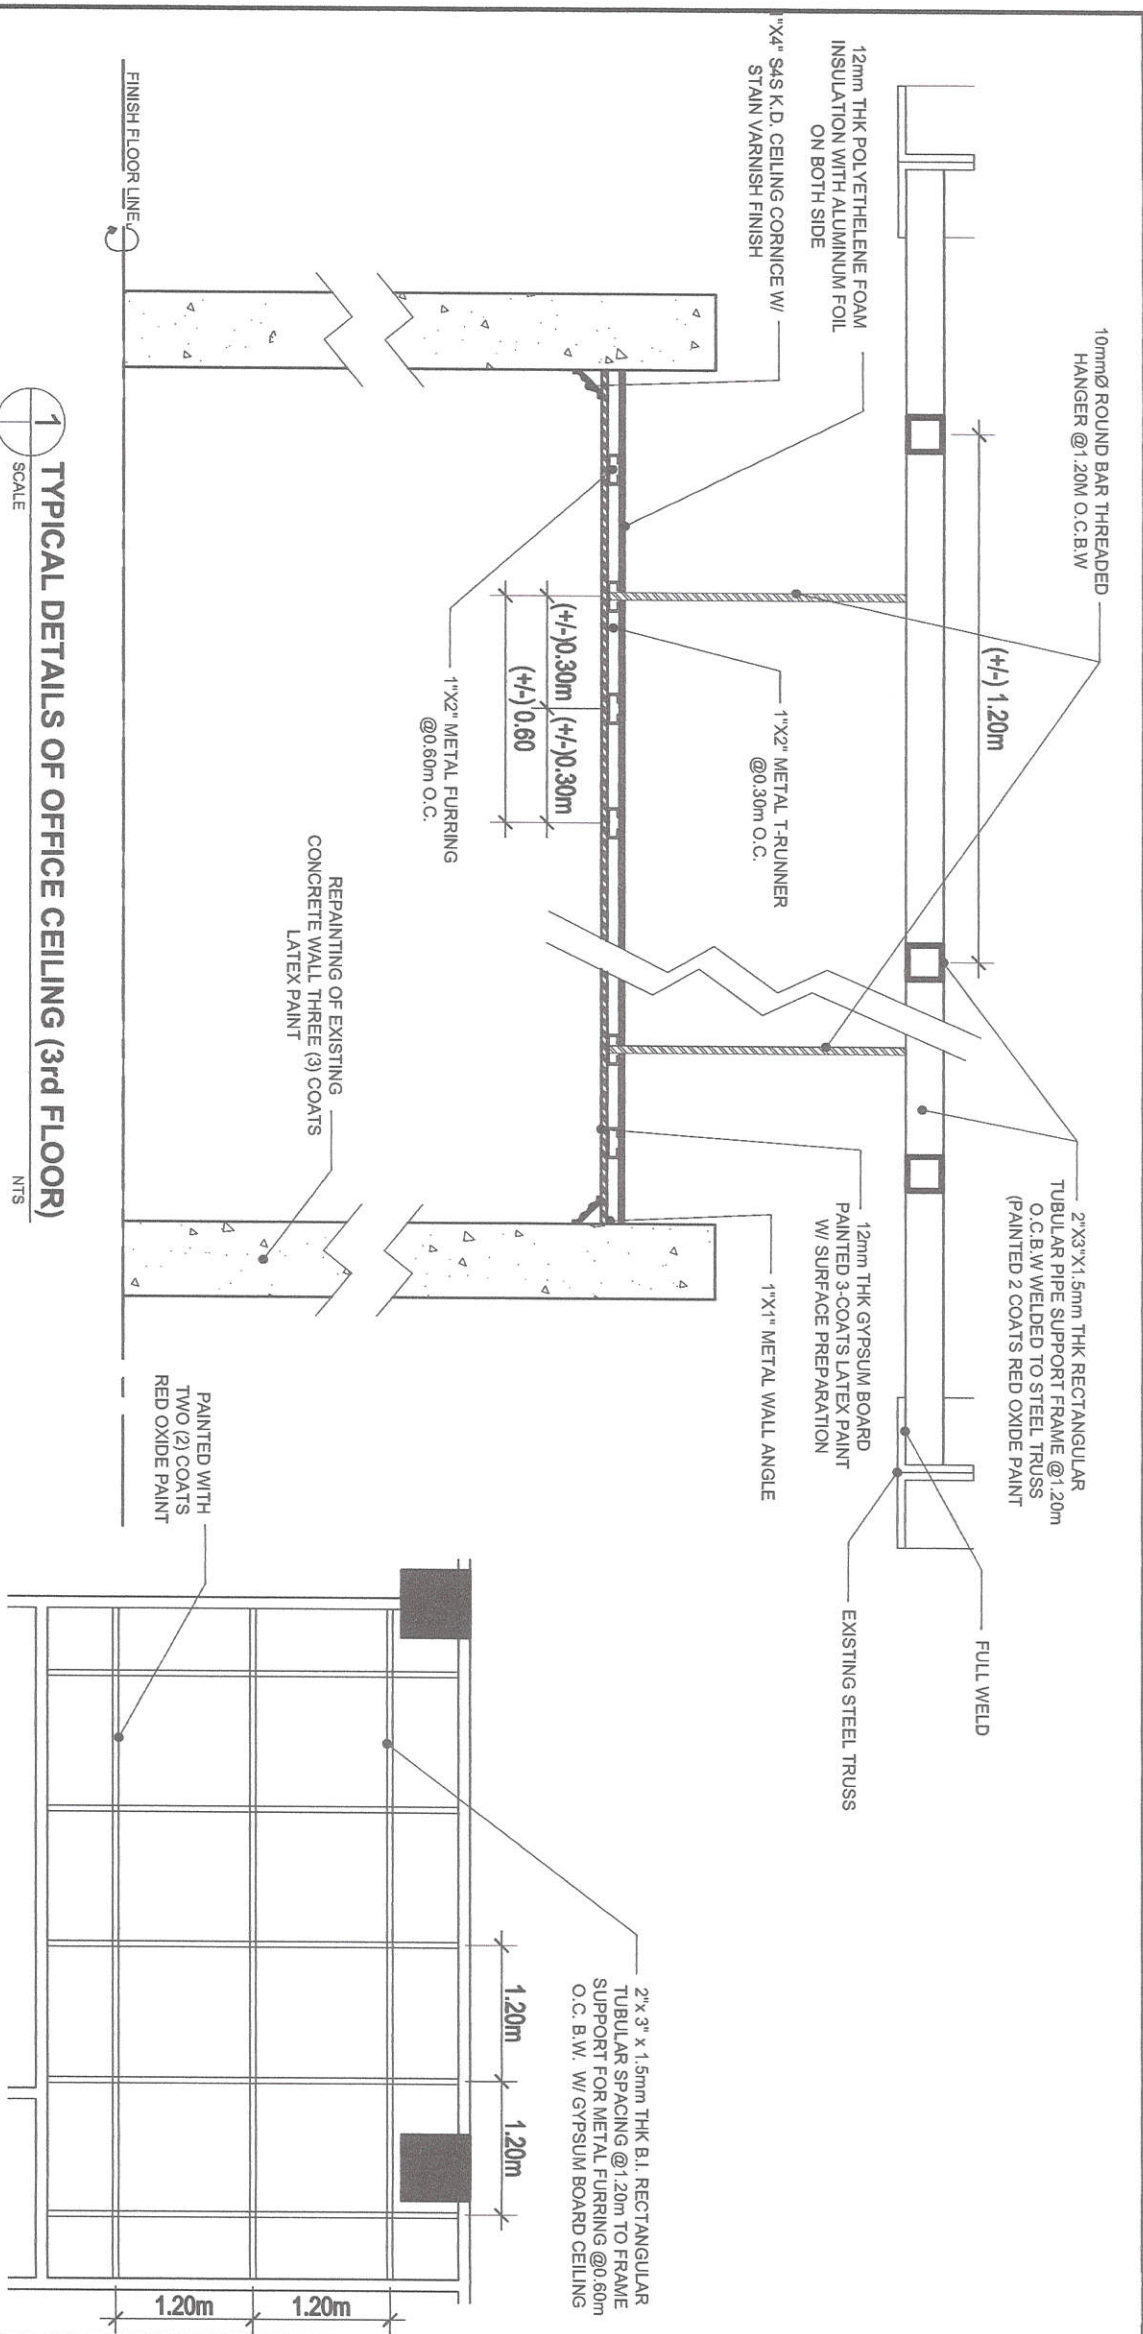

1
TYPICAL DETAILS OF OFFICE CEILING (3rd FLOOR)

2
TYPICAL DETAILS OF OFFICE CEILING SUPPORT FRAME

PROJECT	SHEET CONTENT	PREPARED BY	RECOMMENDED APPROVAL	APPROVED BY	DRAWN BY	CHECKED BY	SHEET NO.
UPGRADING OF N.A.R.T BLDG. (C.Y. 2021)	TYPICAL DETAILS OF OFFICE CEILING - 3rd FLOOR	ENGR. ROSALYN B. FELIAS Senior Science Research Specialist ENGR. ANDREW C. BARROA Engineer I/ES	GERARDO J. ROBLE ENGR. J. ROBLE ENGR. JOSE M. ROBLE ENGR. RENE T. BANGA ENGR. MA. CELINA M. RAMIRO ENGR. MA. CELINA M. RAMIRO ENGR. LUCILLE V. ABAD, Ph.D. OIC, Deputy Director	ENGR. ARTHUR F. SAH Senior Science Research Specialist	ENGR. ARTHUR F. SAH Senior Science Research Specialist	ENGR. ARTHUR F. SAH Senior Science Research Specialist	A-12
						DATE: JULY 09, 2021	12/39

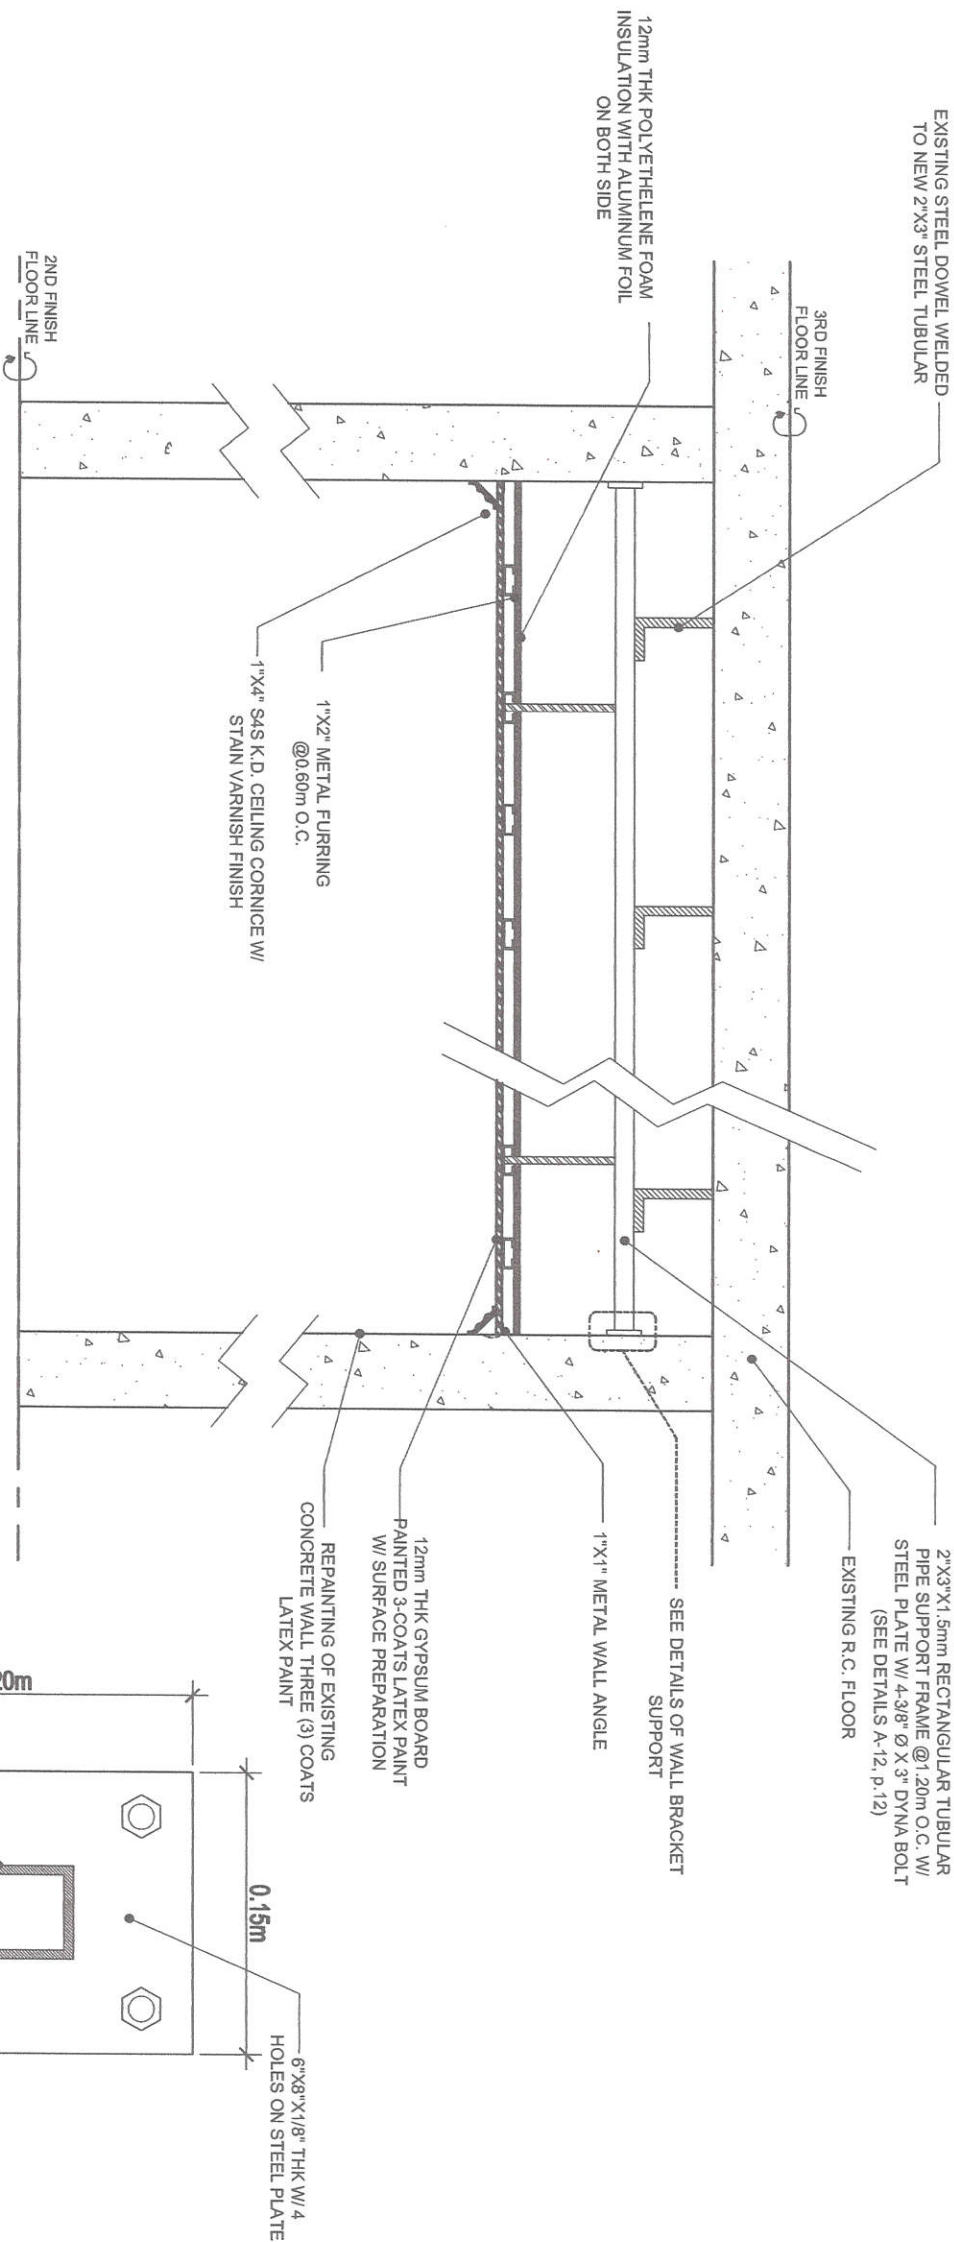

1
SCALE


TYPICAL DETAILS OF OFFICE CEILING (2nd FLOOR)

NTS

2
SCALE

DETAILS OF WALL BRACKET SUPPORT

NTS

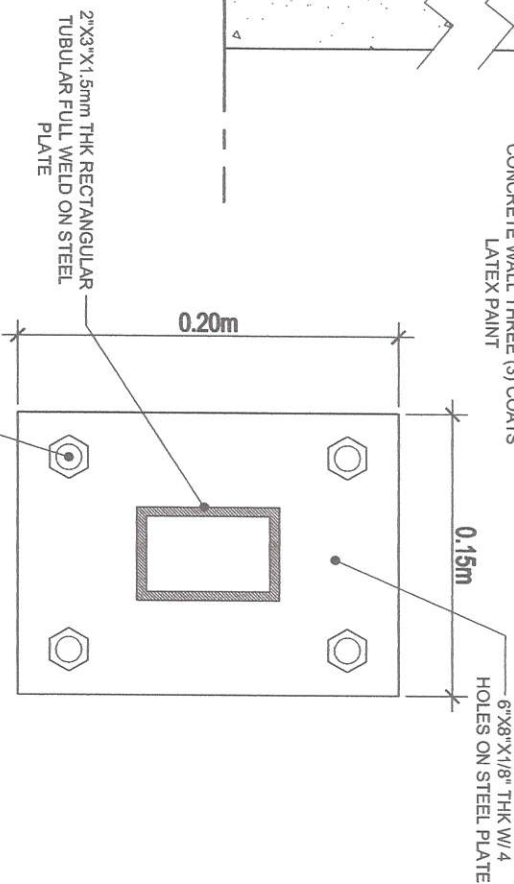

Republic of the Philippines
DEPARTMENT OF SCIENCE AND TECHNOLOGY
PHILIPPINE NUCLEAR RESEARCH INSTITUTE
COMMONWEALTH AVENUE, PASAY CITY

PROJECT
UPGRADING OF N.A.R.T BLDG.
(C.Y. 2021)

SHEET CONTENT
TYPICAL DETAILS OF OFFICE
CEILING - 2nd FLOOR

PREPARED BY:

Engr. ROSALIND REYES
Senior Science Research Specialist

Engr. ANDREW C. BARROJA
Engr. 1-1338

RECOMMENDED BY:

GERARDO JOSE M. ROBLES
Engr. 1-1338

Engr. RICHARD T. BANGA
Engr. 1-1338

APPROVED BY:


Engr. A. L. P. P. P.
Engr. 1-1338

DRAWN BY: GENALDO

CHECKED BY: A-13

DATE: JULY 09, 2021

PAGE NO. 13/39

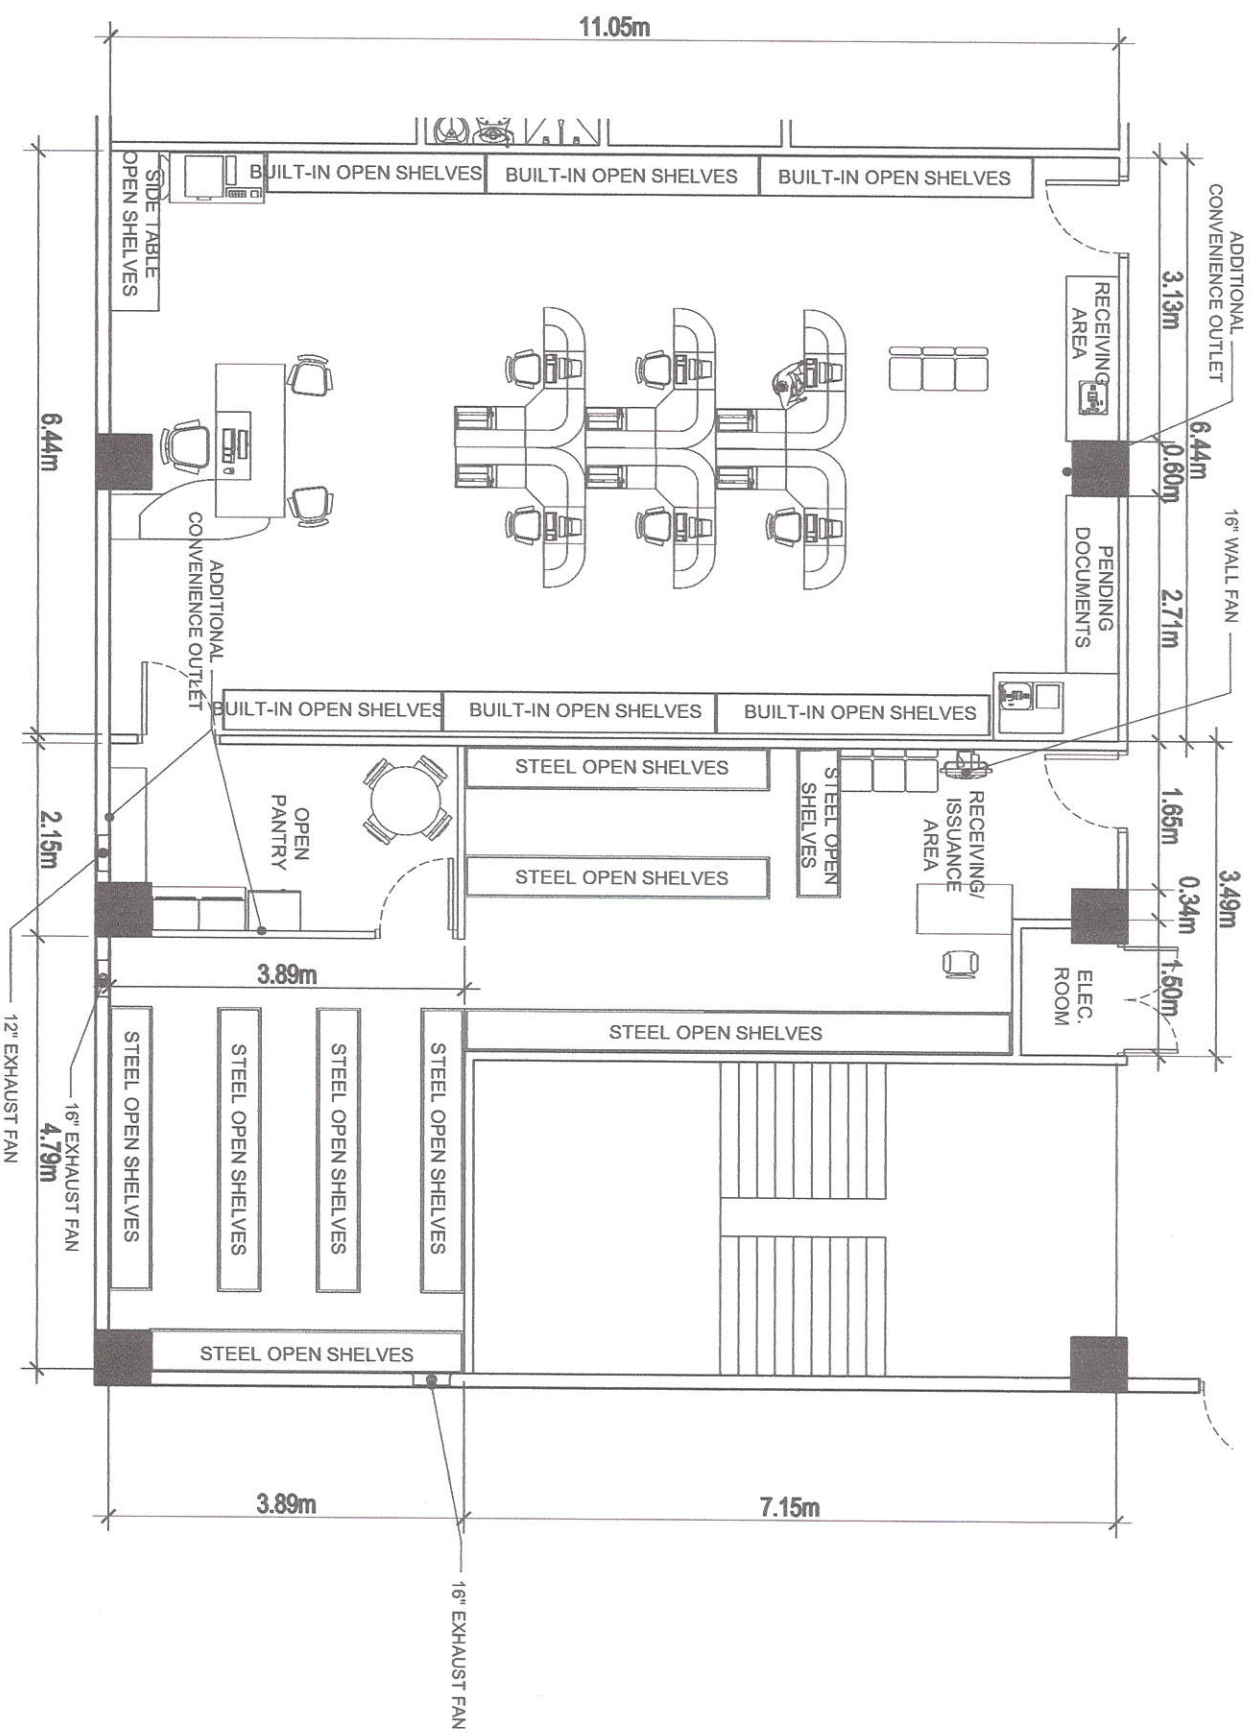


1 SECOND FLOOR PLAN (PROPERTY AND PROCUREMENT SECTION)
SCALE



Republic of the Philippines
DEPARTMENT OF SCIENCE AND TECHNOLOGY
PHILIPPINE NUCLEAR RESEARCH INSTITUTE
COMMONWEALTH AVENUE, DASMAS, QUEZON CITY

PROJECT	SHEET CONTENT	PREPARED BY	REVIEWED AND APPROVED	APPROVED BY	DRAWN BY	CHECKED BY	SHEET NO.
UPGRADING OF N.A.R.T BLDG. (C.Y. 2021)	PROPERTY & PROCUREMENT SECTION OFFICE - NART SECOND FLOOR PLAN	ENGR ROSALYN B. FELIX Senior Science Research Specialist ENGR ANDREW C. BARROJA Engr. I EIS	GERARDO JOSE M. ROBLES Engr. I EIS MA. CELERINA M. RAMIRO Chief / Engr. LUCILLE V. BARRIO, Ph.D. OIC, Deputy Director	ENGR RENEITO T. BARRAGA Engr. I EIS	ORLANDO A. RODRIGUEZ, Ph.D. Director	DATE: JULY 09, 2021 PAGE NO. 14/39	A-14

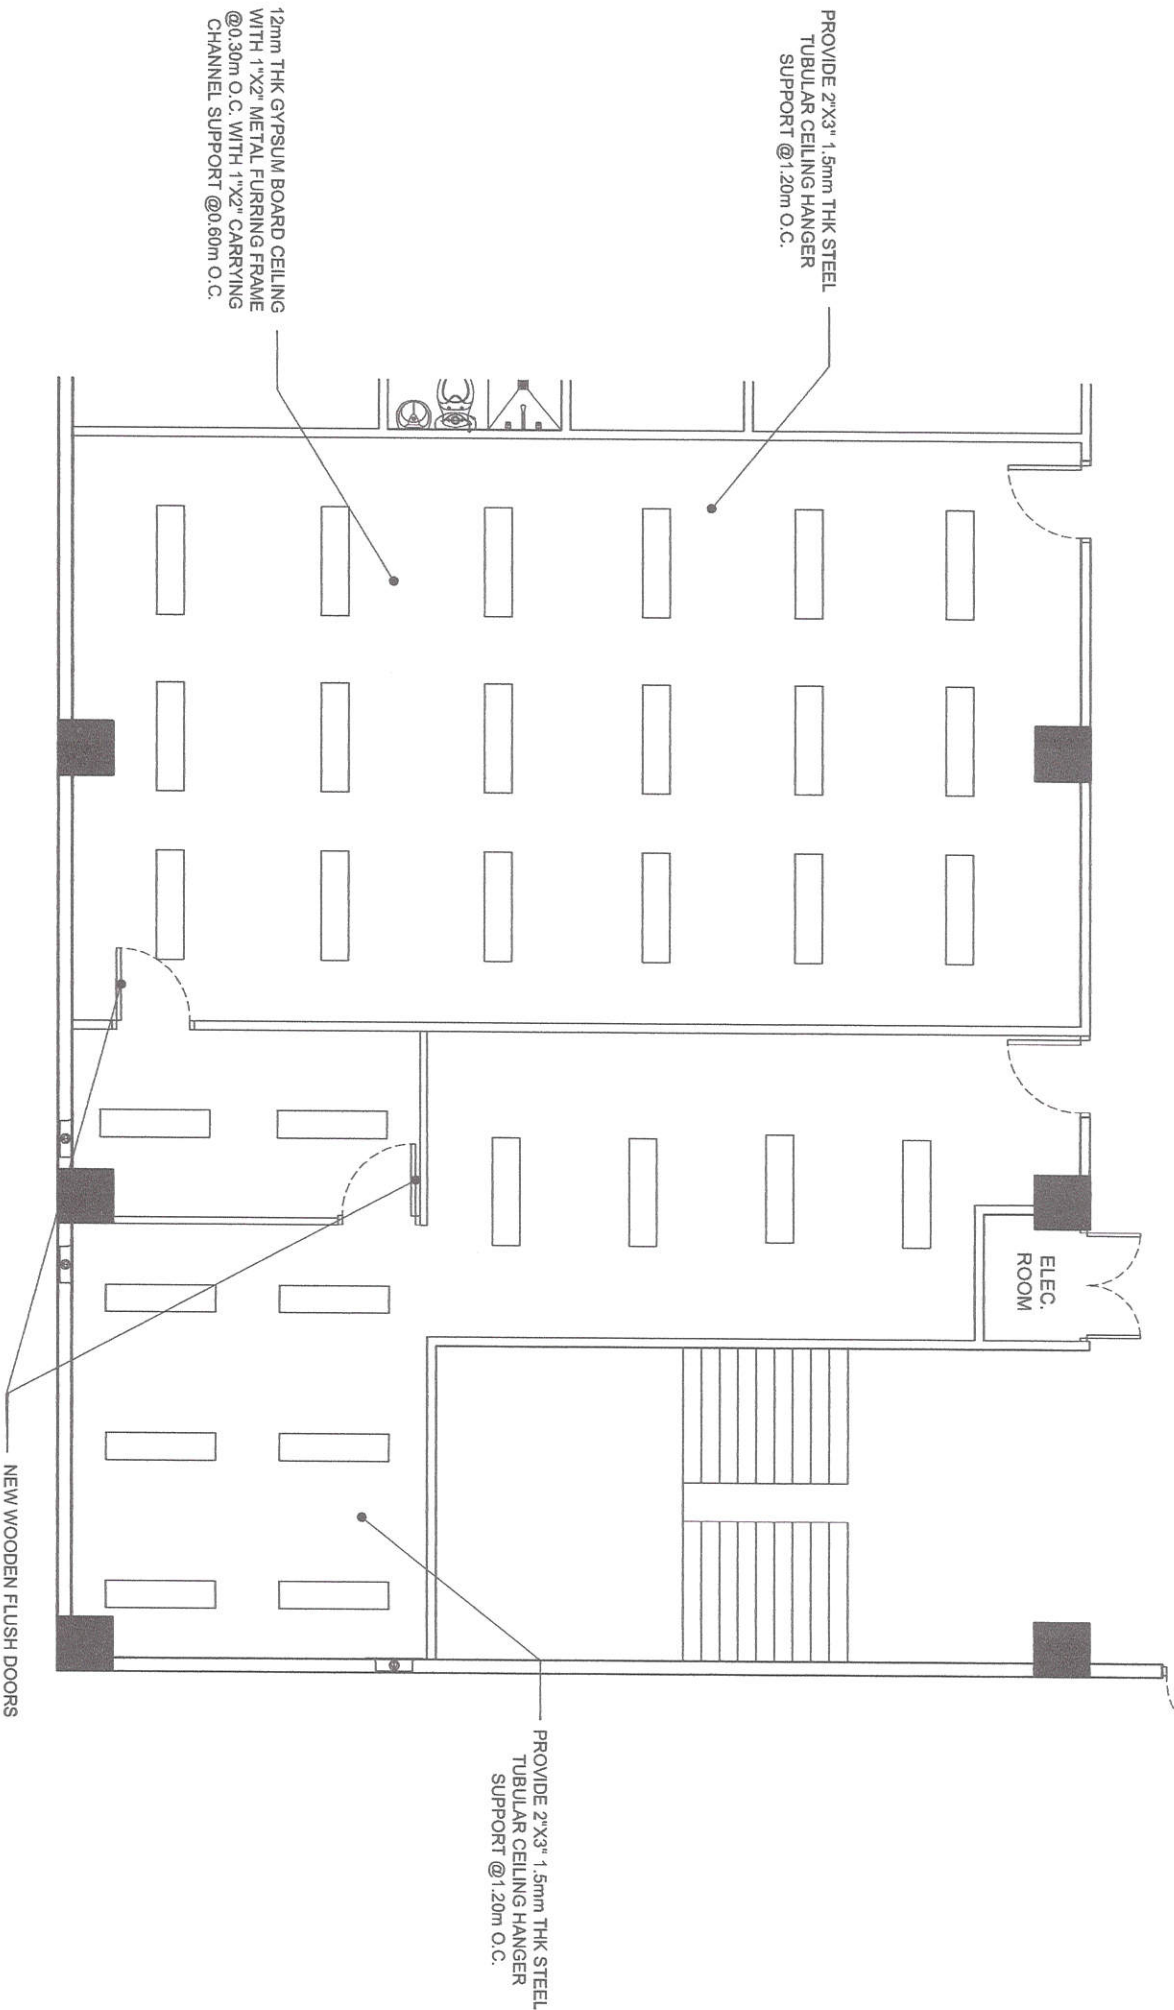

1 REFLECTED CEILING PLAN (PROPERTY AND PROCUREMENT SECTION)
SCALE
NTS

 Republic of the Philippines DEPARTMENT OF SCIENCE AND TECHNOLOGY PHILIPPINE NUCLEAR RESEARCH INSTITUTE CONDOMINIUM AVENUE, DASMAS, QUEZON CITY		PROJECT UPGRADING OF N.A.R.T BLDG. (C.Y. 2021)		SHEET CONTENT PROPERTY AND PROCUREMENT SECTION OFFICE NART SECOND FLOOR - REFLECTED CEILING PLAN		PREPARED BY: ENR. ROSALYN B. FELAS Senior Service Research Associate ENR. ANDREW Z. BARRIDO Engineer ENR. ARTURO P. SALIN Senior Service Research Associate		RECOMMENDED APPROVAL: GERARDO JOSE M. ROBLES Engr. / Architect MA. CELERINA M. RAMIRO Chief / Architect PRECIOUS CONCEPCION B. TABORA Ph. D. Engr. / Architect LUCILLE CAMBAND Ph. D. Engr. / Architect		APPROVED BY: CARLO R. ARELLANO Engr. / Architect		DRAWN BY: GENIELLO CHECKED BY: DATE: JULY 09, 2021 PROJ. NO.: SHEET NO.: A-15 15/39	
--	--	--	--	--	--	---	--	---	--	--	--	---	--