



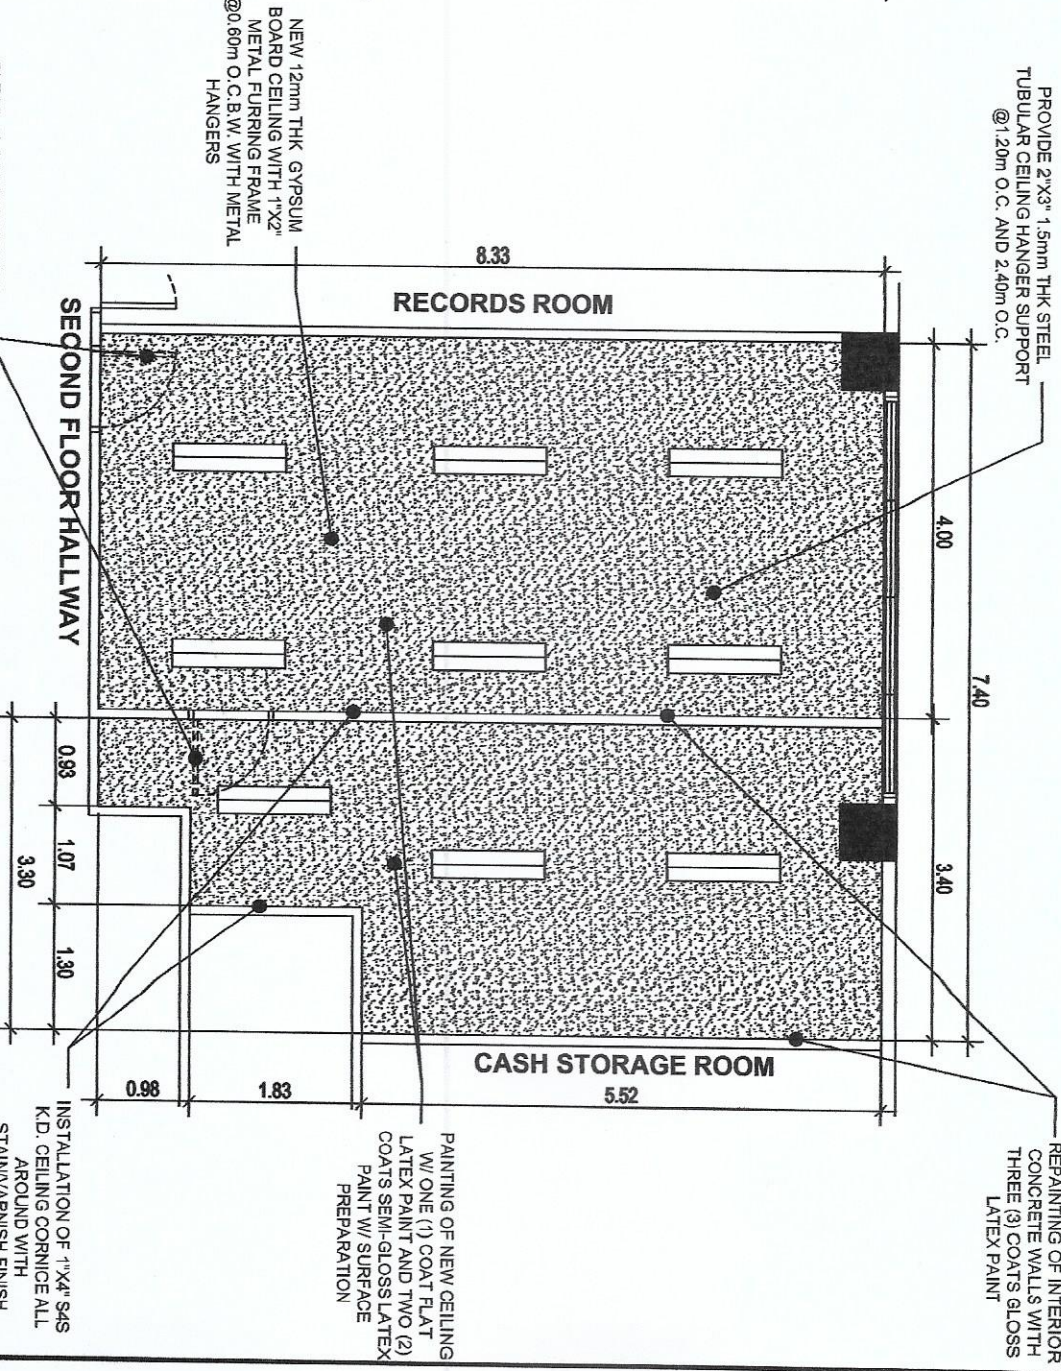


1
SCALE
NART BLDG. - SECOND FLOOR (EXISTING)
PRINTING ROOM
NTS

2
SCALE
NART BLDG. - SECOND FLOOR (PROPOSED)
REFLECTED CEILING PLAN
NTS




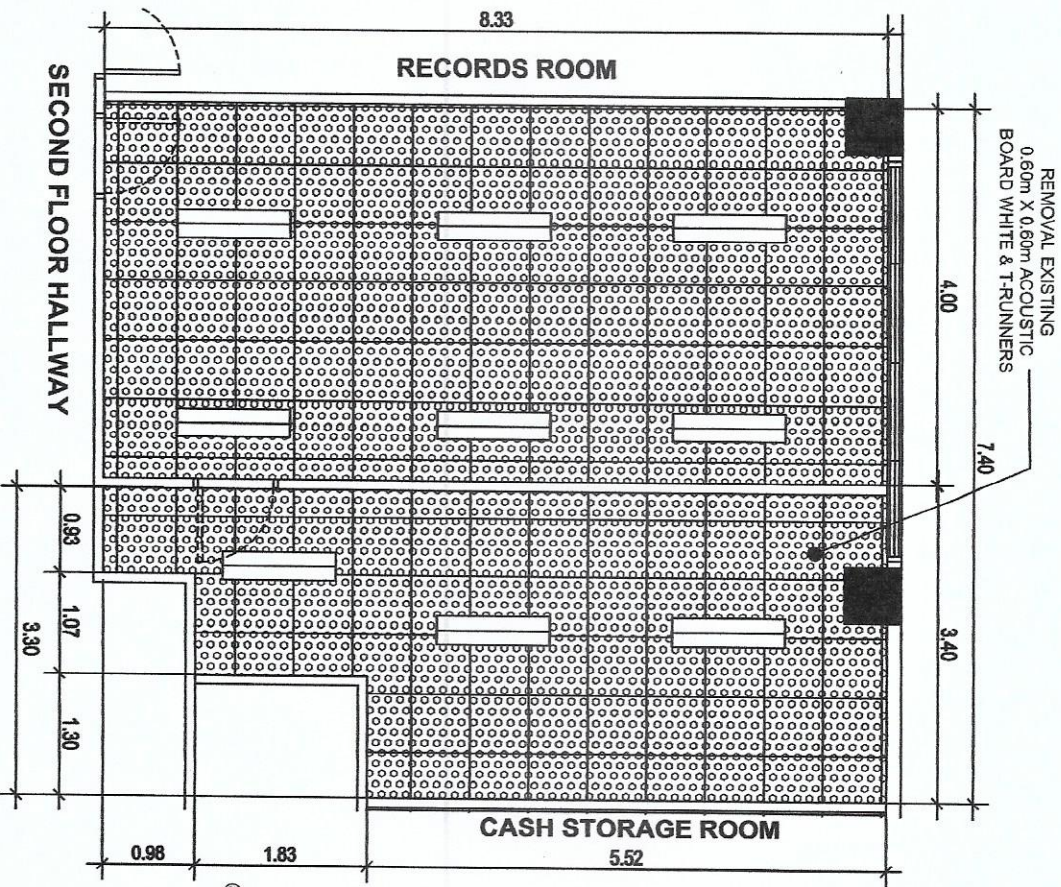


Republic of the Philippines
DEPARTMENT OF SCIENCE AND TECHNOLOGY
PHILIPPINE NUCLEAR RESEARCH INSTITUTE
CORNELIUS ALBERTUS DRIVE, DUBAIG, QUEZON CITY

PROJECT	SHEET CONTENT	PREPARED BY	RECOMMENDED BY	APPROVED BY	DRAWN BY	SHEET NO.
UPGRADING OF NART BLDG. 2023	NART BLDG. SECOND FLOOR PLAN - PRINTING ROOM	Engr. ROSALYN B. REBAS Senior Building Engineer, Structural Engr. ANDREW C. BARRIDA Engr. Will ESB	GERARDO JOSE M. ROBLES Chief, Planning and Design JMA. CECILIA M. RAMIRO Chief, PMO PRECIOUSA JOYAZON B. PABLOA, Ph. D. Chief, PMO VALERIE ANN CAMANSON, Ph. D. Senior Designer	Engr. ARTURO C. SALIN OIC, SRS 333 CARLO A. AROLA, Ph.D. Director	CHECKED BY: DATE: PAGE NO.	A-13

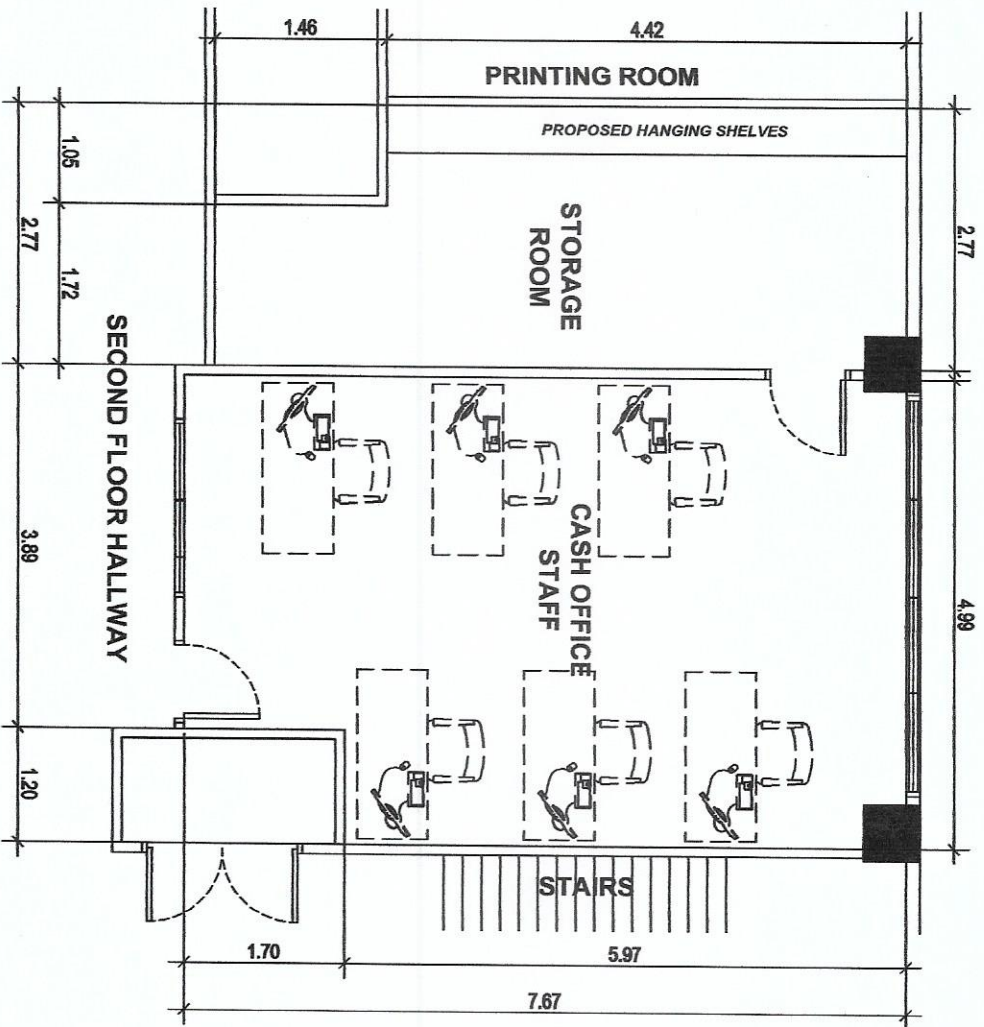

1
NART BLDG. - SECOND FLOOR (EXISTING)
CASHIER OFFICE
SCALE NTS

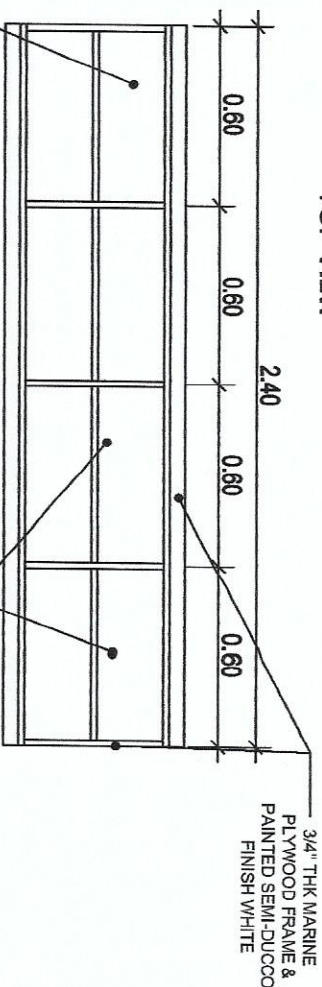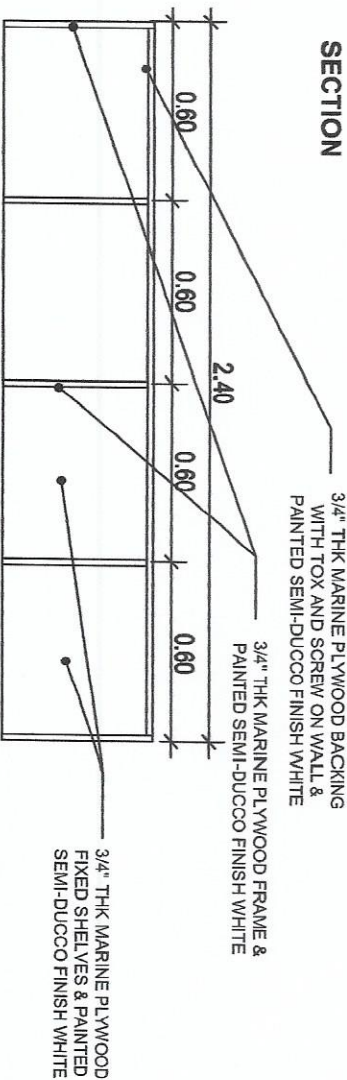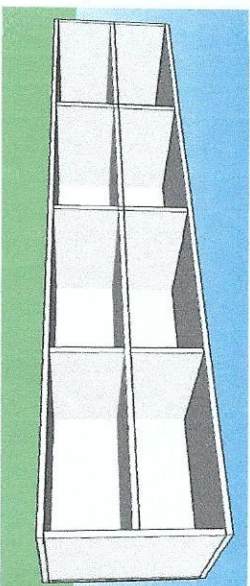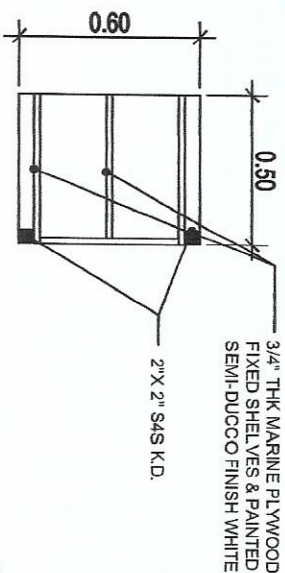

2
DETAILS OF HANGING OPEN SHELVES (2-SETS)
SCALE NTS



Republic of the Philippines
DEPARTMENT OF SCIENCE AND TECHNOLOGY
PHILIPPINE NUCLEAR RESEARCH INSTITUTE
COMMERCE AVENUE, DILMAN, QUEZON CITY

UPGRADING OF
NART BLDG. 2023

SECOND FLOOR PLAN -
CASHIER OFFICE

PREPARED BY:
ENGR. ROSALIND B. REYES
Senior Architect
ENGR. ANDREW C. BARRIDA
Designer

RECOMMENDED BY:
GERARDO JOSE M. ROGLES
Engr. in Charge
DR. CELERINO M. RAMIRO
Chief, PND
PRECEDSA CRIZON B. PABROA, Ph. D.
Chief, PND

APPROVED BY:
ENGR. ARTHUR F. SAHJ
Chief, PND
CARLO A. ARILLA, Ph.D.
Director

CHECKED BY:
DATE:

SHEET NO.
A-14
PAGE NO.:



Republic of the Philippines
DEPARTMENT OF SCIENCE AND TECHNOLOGY
PHILIPPINE NUCLEAR RESEARCH INSTITUTE
COMMONWEALTH AVENUE, DILIMAN, QUEZON CITY

UPGRADING OF
NART BLDG. 2023

NART BLDG.
SECOND FLOOR PLAN -
CASHIER OFFICE

Engr. ROSALINDA DELA
SANTA ANTONIO, RCE, RPS
Engr. ANDREW C. BARRIDA
Engr. EES

GERARDO JOSE M. ROBLES
Engr. ARTURO T. SALIH
MA. GELIN M. RAMIRO
PRECOS CORAZON B. PABROA, Ph.D.
VALLERIE ANN AMANSON, Ph.D.
CHIEF, NDS
CHIEF, DESIG


CARLO A. ARCILLA, Ph.D.
DR. CARLO A. ARCILLA


CHECKED BY:
DATE:

SHEET NO.
A-15
PAGE NO.

1
NART BLDG. - SECOND FLOOR (EXISTING)
CASHIER OFFICE
SCALE NTS

2
NART BLDG. - SECOND FLOOR (PROPOSED)
REFLECTED CEILING PLAN
SCALE NTS

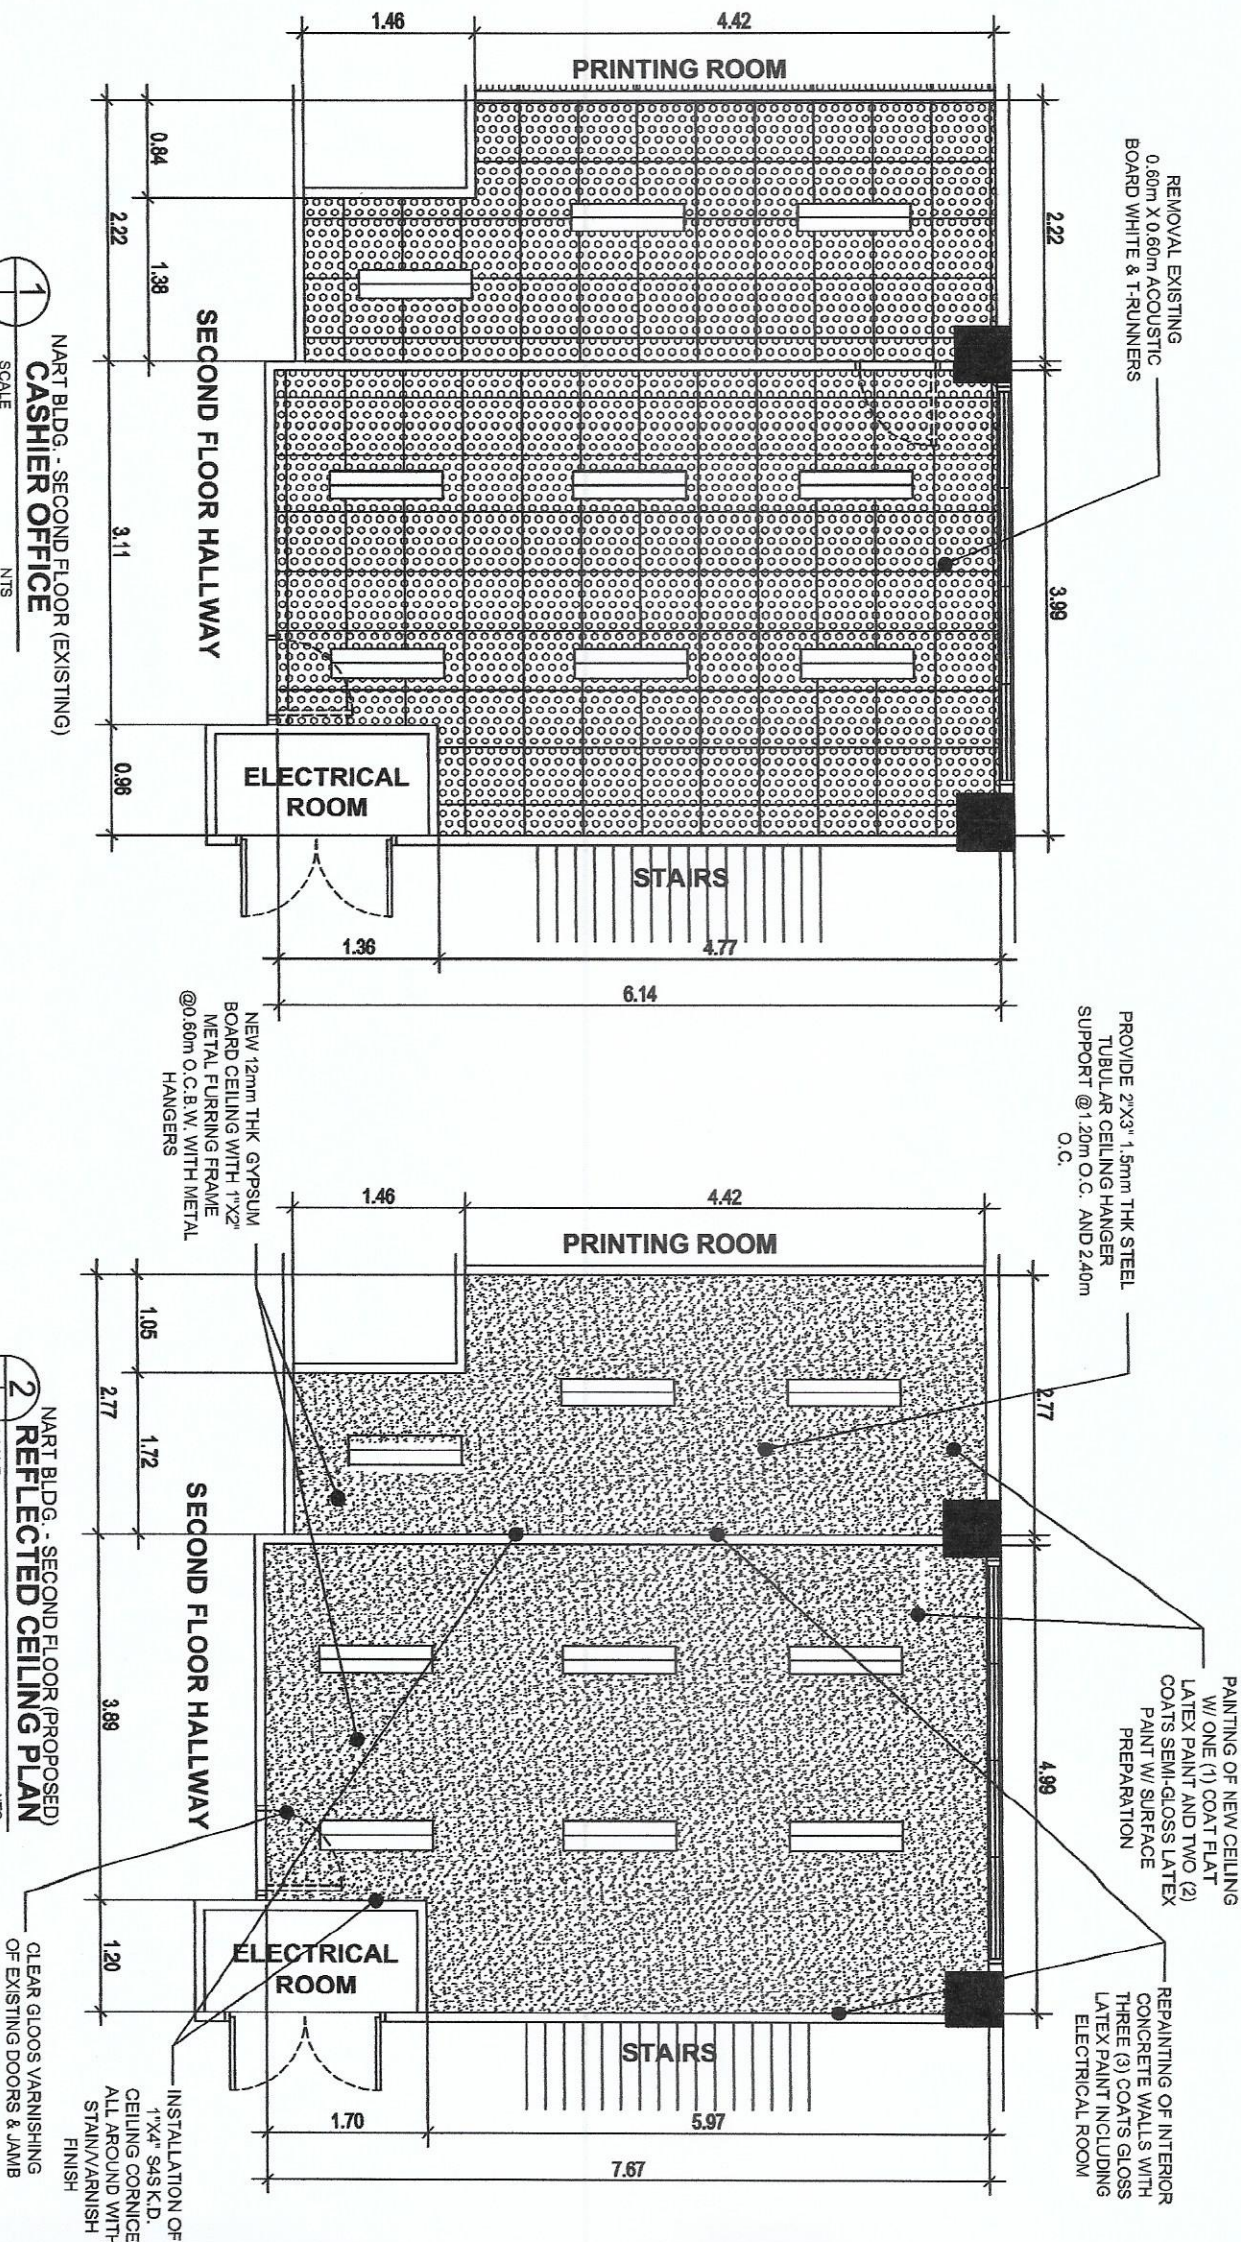

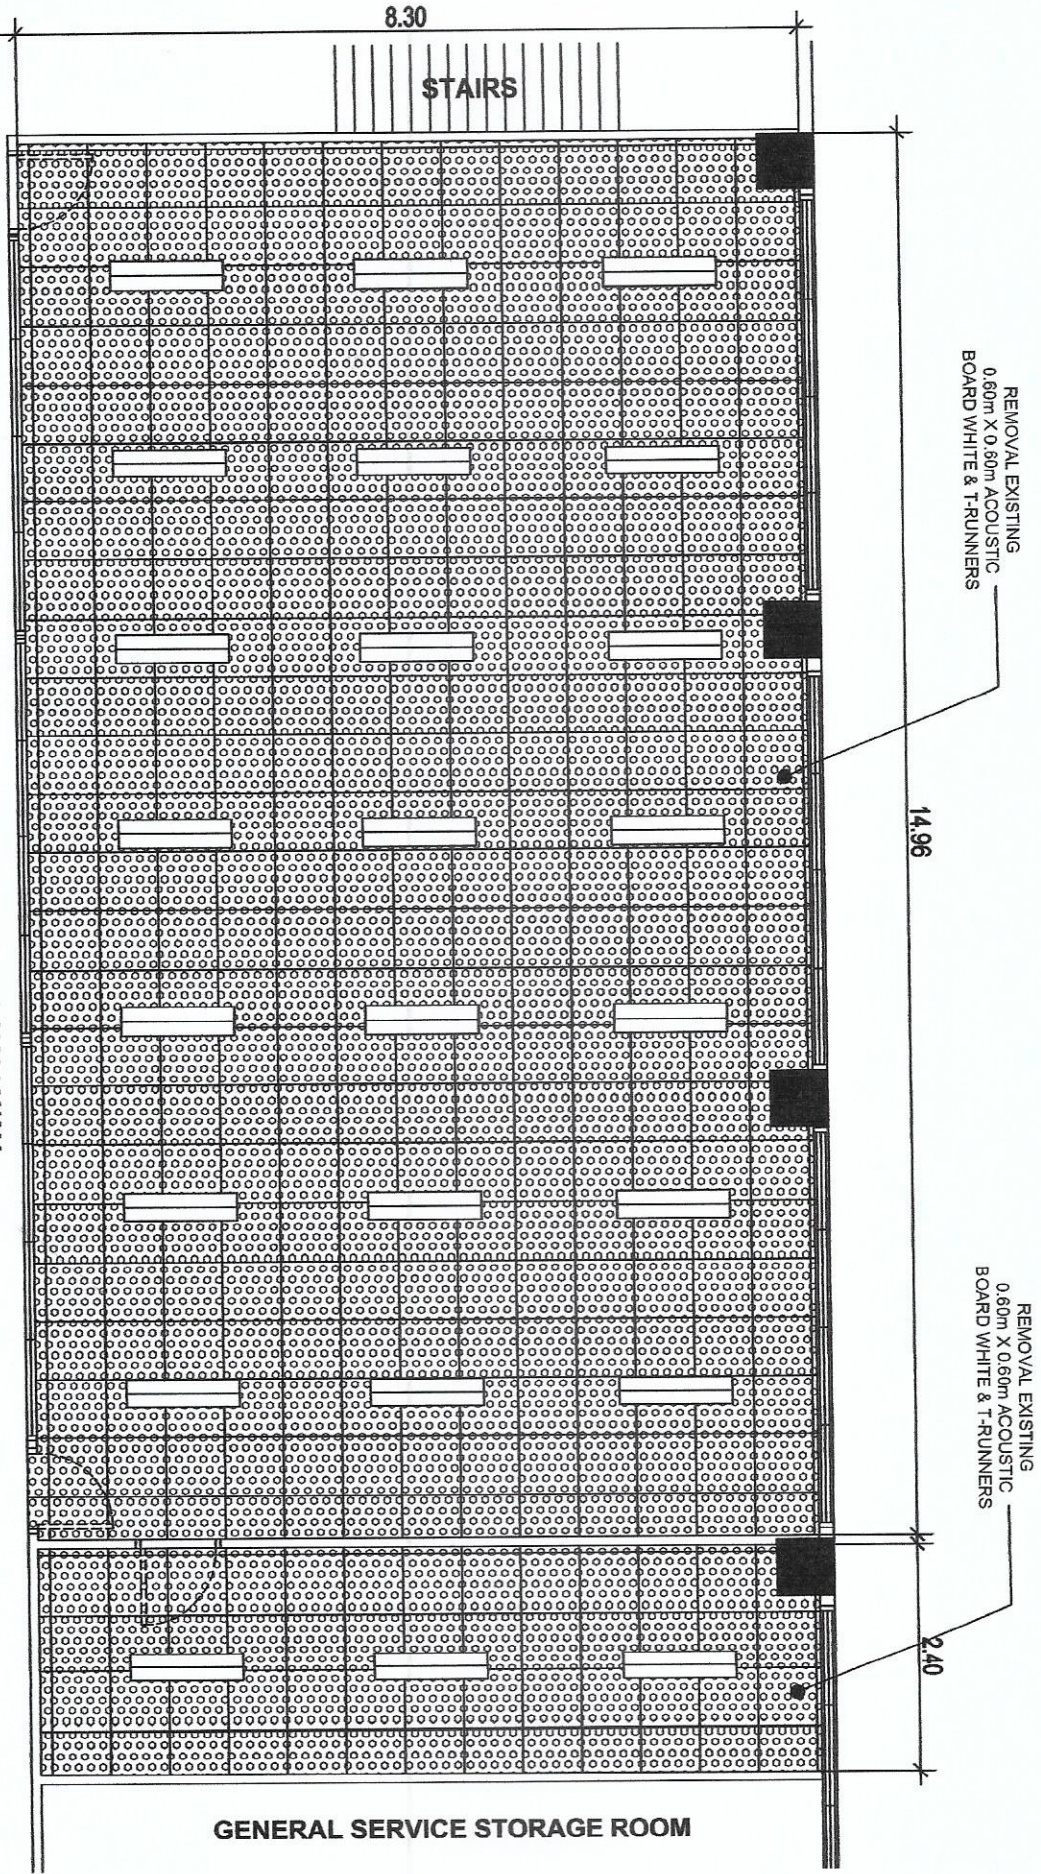

1
SCALE
NART BLDG. - SECOND FLOOR (EXISTING)
PERSONNEL OFFICE SECTION
NTS

 Republic of the Philippines DEPARTMENT OF SCIENCE AND TECHNOLOGY PHILIPPINE NUCLEAR RESEARCH INSTITUTE COMMONWEALTH AVENUE, DILIMAN, QUEZON CITY		PROJECT UPGRADING OF NART BLDG. 2023		SHEET CONTENT NART BLDG. SECOND FLOOR PLAN - PERSONNEL OFFICE SECTION		PREPARED BY: EGR. ROSA NUB REYES Architect EGR. ANDREW C. BARRIDA Engineer, EES		RECOMMENDING OFFICIAL: GERARDO JOSE M. ROBLES Principal Architect MR. GERARDO M. RAMIRO Chief, and VALERIANO SAMSON, Ph.D. Design Section		APPROVED BY: CARLA A. ARELLANO, Ph.D. Director		DRAWN BY: CHECKED BY: DATE:		SHEET NO.: A-16 PAGE NO.:	
--	--	--	--	--	--	---	--	---	--	--	--	-----------------------------------	--	---------------------------------	--

PROVIDE 2"x3" 1.5mm THK STEEL
TUBULAR CEILING HANGER
SUPPORT @ 1.20m O.C. AND 2.40m
O.C.

INSTALLATION OF 1"x4" S4S K.D. CEILING CORNICE
ALL AROUND WITH STAIN/VARNISH FINISH

14.90

2.40

REPAINTING OF INTERIOR
CONCRETE WALLS WITH
THREE (3) COATS GLOSS
LATEX PAINT

PAINTING OF NEW CEILING
W/ ONE (1) COAT FLAT
LATEX PAINT AND TWO (2)
COATS SEMI-GLOSS LATEX
PAINT W/ SURFACE
PREPARATION

8.30

STAIRS

SECOND FLOOR HALLWAY

CLEAR GLOOS VARNISHING
OF EXISTING DOORS & JAMB

NEW 12mm THK GYPSUM BOARD CEILING WITH
1"x2" METAL FURRING FRAME @ 0.60m O.C.B.W.
WITH METAL HANGERS

CLEAR GLOOS VARNISHING
OF EXISTING DOORS & JAMB

GENERAL SERVICE STORAGE ROOM

NART BLDG. - SECOND FLOOR (PROPOSED)
PERSONNEL OFFICE SECTION REFLECTED CEILING PLAN



NTS



Republic of the Philippines
DEPARTMENT OF SCIENCE AND TECHNOLOGY
PHILIPPINE NUCLEAR RESEARCH INSTITUTE
CAMPUS MARIKINA AVENUE, TULAGAN, QUEZON CITY

PROJECT

UPGRADING OF
NART BLDG., 2023

SHEET CONTENT

NART BLDG.
SECOND FLOOR PLAN -
PERSONNEL OFFICE SECTION

PREPARED BY

ENGR. ROSALYN B. REYES
Senior Structural Engineer
Engr. ANDREW G. BARROJA
Engineer EBS

RECOMMENDING ENGINEER

GERARDO JOSE M. ROBLES
Engr. (Professional)
YV CERRERA M. RAMIRO
Engr. (Professional)
PRECILDA JOHANN B. FARROA, Ph.D.
Civil Engr.
VALLENIA ANN SAMSON, Ph.D.
Civil Engr.

APPROVED BY

CAULAN ARCELA, Ph.D.
Director

DRAWN BY

CHECKED BY

DATE

PAGE NO.

SHEET NO.

A-17



Republic of the Philippines
DEPARTMENT OF SCIENCE AND TECHNOLOGY
PHILIPPINE NUCLEAR RESEARCH INSTITUTE
COMMISSIONER MARICELINO ANTONIO GUTIERREZ, JR.

PROJECT
UPGRADING OF NART BUILDING

2023

SHEET CONTENT
RENOVATION OF 2ND FLOOR
NART BLDG. - PNRIEU ROOM


DESIGNED BY
ENGR. ROSALINDA DELA CRUZ
Checked by
ENGR. ANDREW C. ARRIOLA
Figure 1.00

RECOMMENDING AUTHORITY
GERARDO JOSE M. ROBLES
Chief, NART Bldg. Section
MA. CECILIA M. RAMIRO
Chief, NART Bldg. Section
PRECILBA CORAZON B. PABROA, Ph.D.
Chief, NART Bldg. Section
VALLERIE ANN SAMSON, Ph.D.
Chief, NART Bldg. Section


APPROVED BY
CARLO A. ACILLA, Ph.D.
Chief, NART Bldg. Section

CHECKED BY
DATE

PAGE NO.
A-18

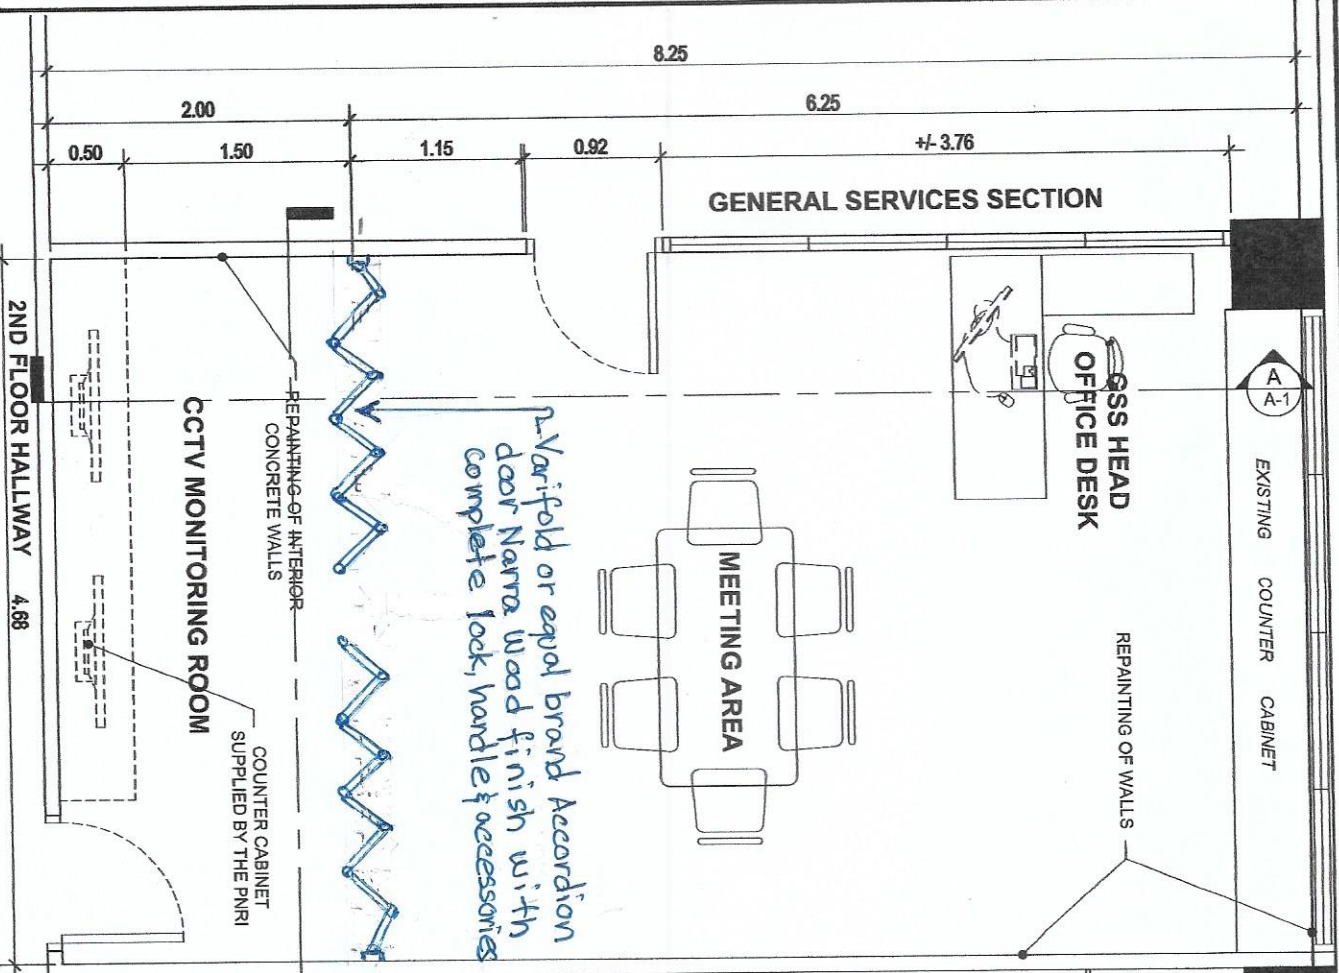

1
SCALE
1:50MTS
NART BLDG. - SECOND FLOOR
PNRIEU ROOM

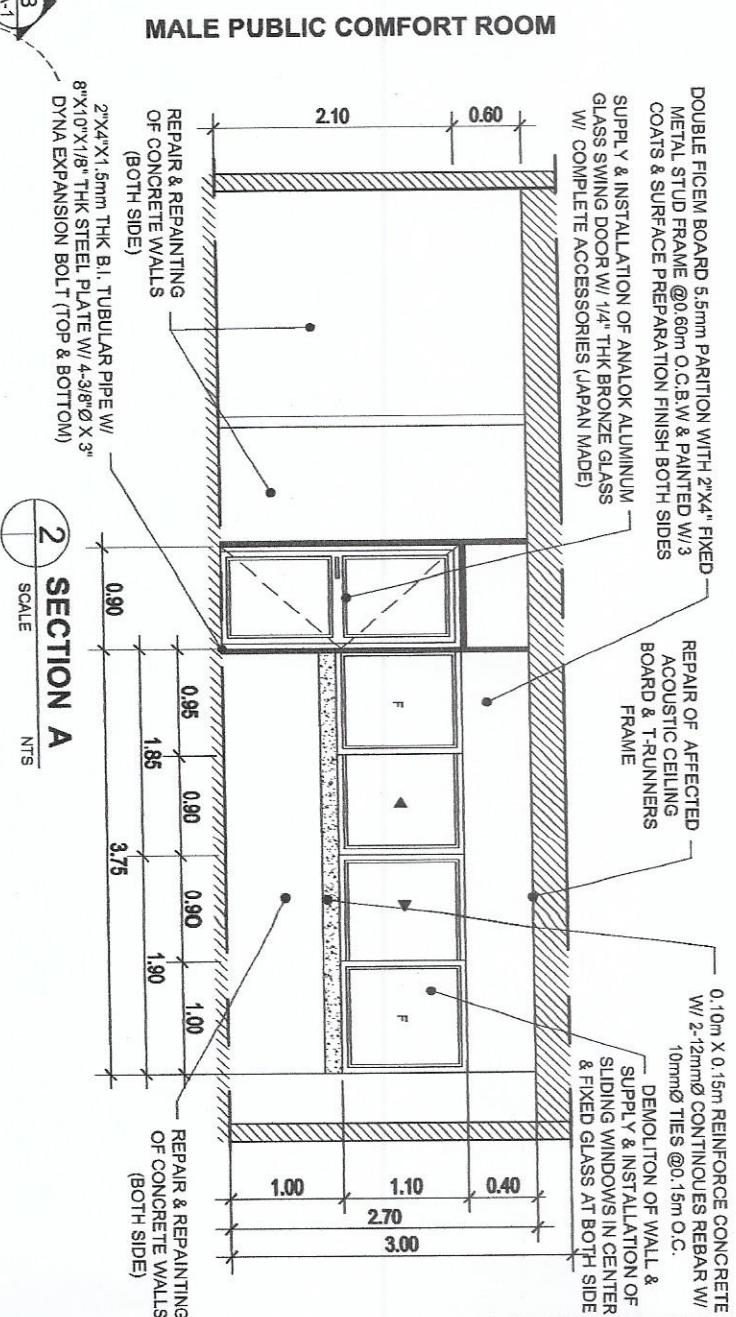

2
SCALE
NTS
SECTION A



Republic of the Philippines
DEPARTMENT OF SCIENCE AND TECHNOLOGY
PHILIPPINES NUCLEAR RESEARCH INSTITUTE
COMMONWEALTH AVENUE, SAMPALAN, MANILA 1000

PROJECT
UPGRADING OF BNS OFFICE
- NART BUILDING 20223

SHEET CONTENT
RENOVATION OF 2ND FLOOR
NART BLDG. - PNRIEU
ROOM

PREPARED BY:

ENR. ROSALINDA FELAS
Project Engineer
ENR. ANDRÉS C. BARBOSA
Project Engineer

RECOMMENDED BY:

GERARDO JOSE M. ROLES
Engr. / Head of BNS
MA. CECILIA M. RAMIRO
Chief of BNS
PRECIOUS CORAZON B. PABLO, Ph.D.
Chief of BNS
VALERIE ANN SAMSON, Ph.D.
Chief of BNS

APPROVED BY:

ENR. ARDITO F. BASH
Chief of BNS
CAROL ROSILLA, Ph.D.
Chief of BNS

DRAWN BY: GENILIZO


CHECKED BY: A-19

DATE:

PAGE NO.:

SHEET NO.:


2ND FLOOR HALLWAY 4.88

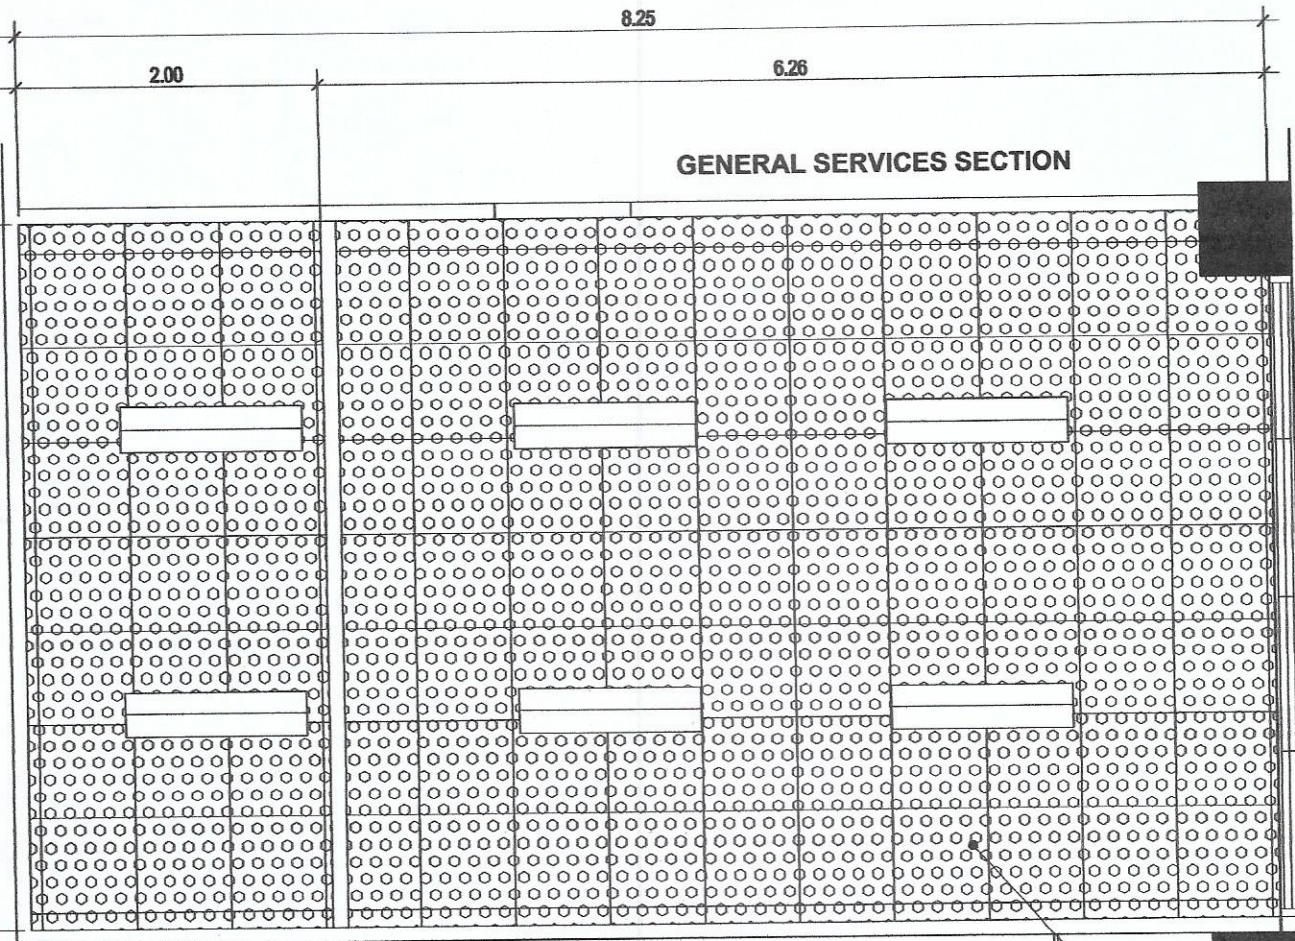


MALE PUBLIC COMFORT ROOM

NART BLDG. - SECOND FLOOR
PNRIEU FLOOR LAYOUT
SCALE 1:50M/TS

SECTION B
SCALE NTS



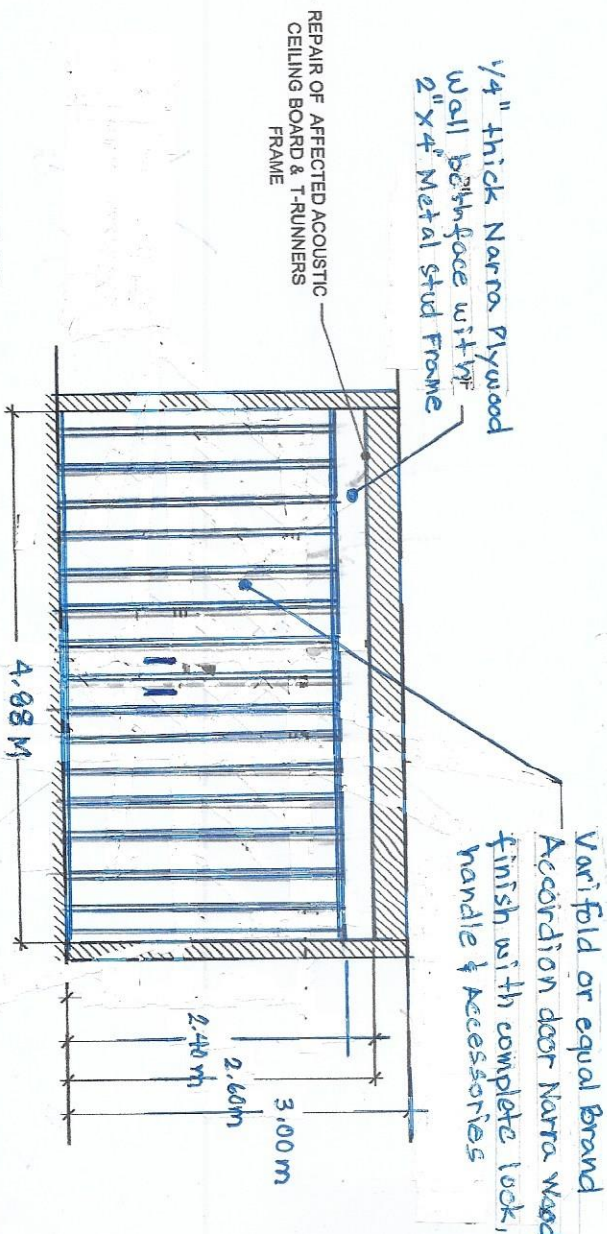


1
SCALE
NART BLDG. - SECOND FLOOR
REFLECTED CEILING PLAN
1:50M/TS

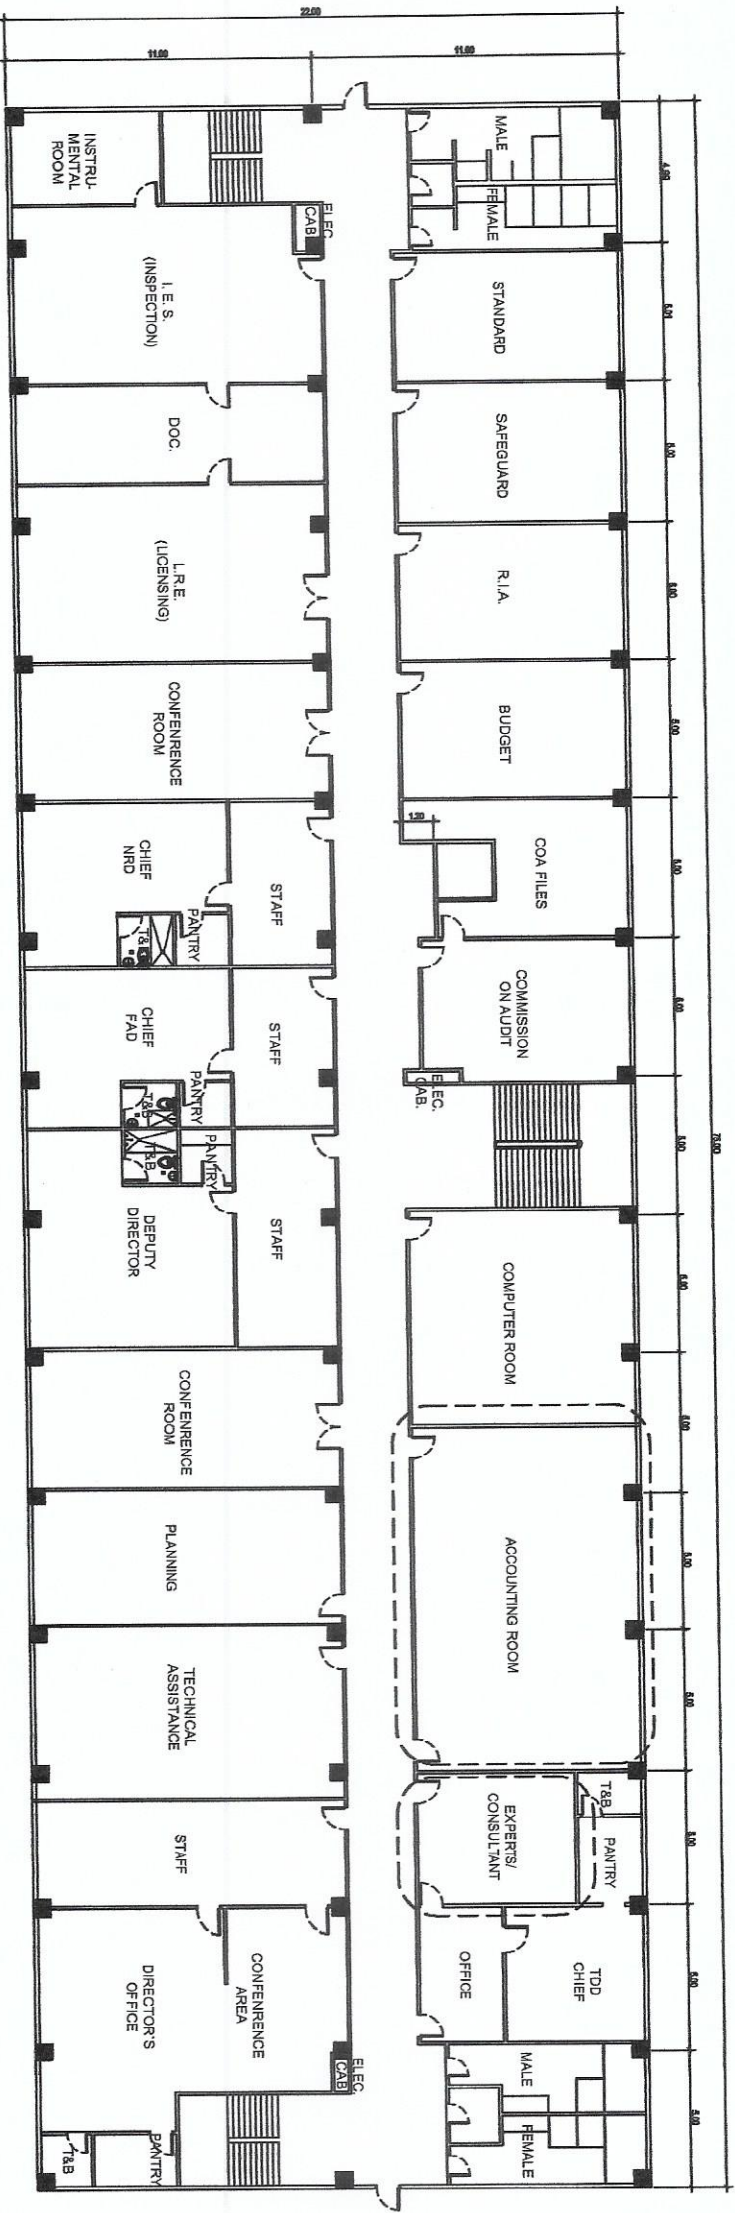

NART BLDG.
THIRD FLOOR PLAN
1
SCALE
NTS

PROJECT		SHEET CONTENT		PREPARED BY		RECOMMENDING OFFICIAL		APPROVED		DRAWN BY		SHEET NO.	
UPGRADING OF NART BLDG. 2023		THIRD FLOOR PLAN - NART BLDG.		Engr. ROSA INO B. REAS Senior Division Engineer - Special		GERARDO, JOSE M. ROLES Engr. JOSE M. ROLES Senior Division Engineer - Special		Engr. ARTURO E. SALIN Engr. ARTURO E. SALIN Senior Division Engineer - Special		CARLO A. ARCHER Director		A-20	
				Engr. ANDREW G. BARRIDO Engr. ANDREW G. BARRIDO Senior Division Engineer - Special		PRECIOSA O. PABLO Engr. PRECIOSA O. PABLO Senior Division Engineer - Special		Engr. VALERIE ANN LAMSON, Ph.D. Engr. VALERIE ANN LAMSON, Ph.D. Senior Division Engineer - Special					

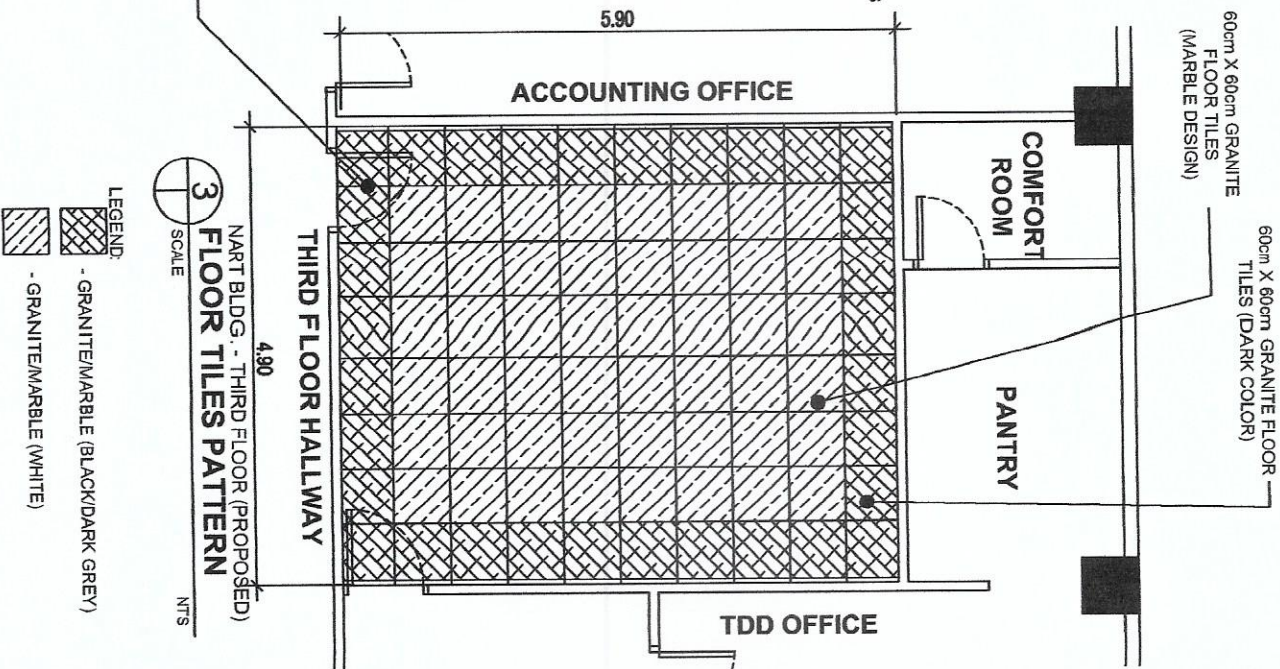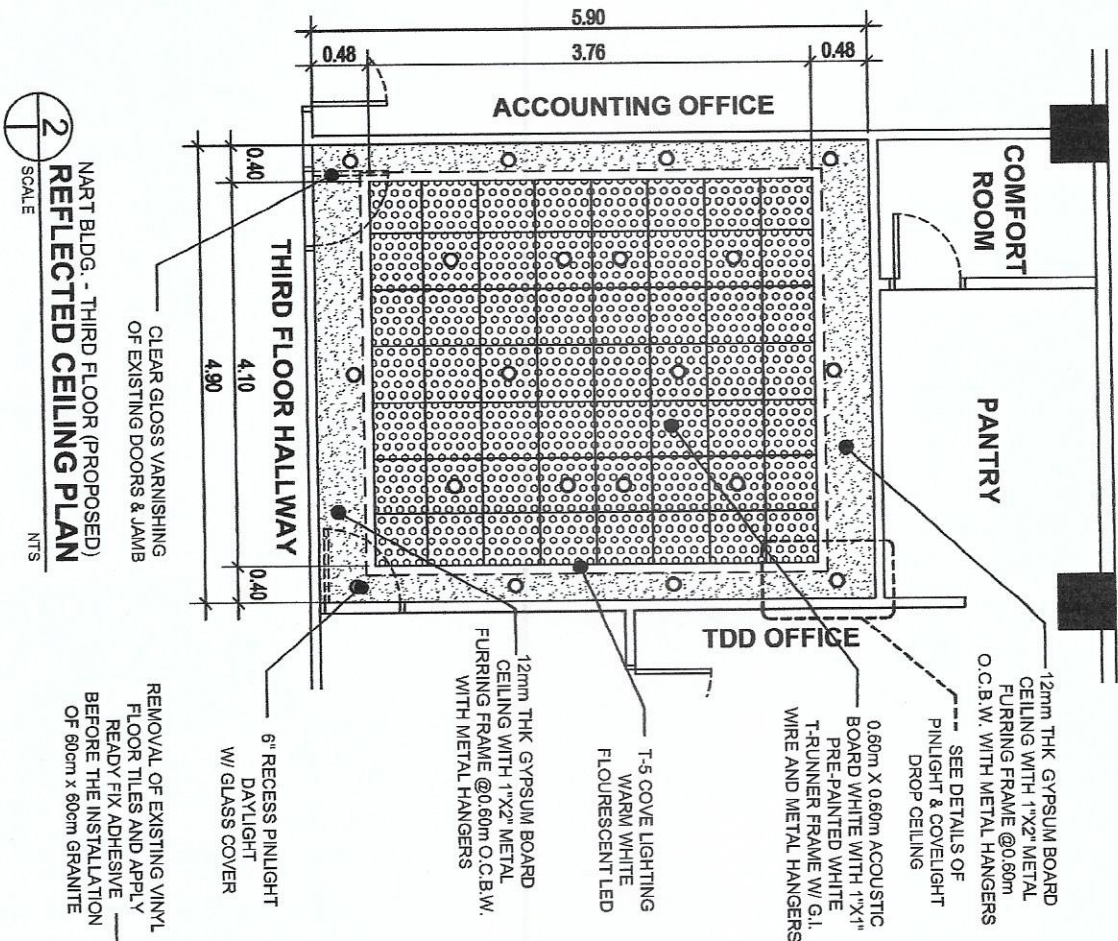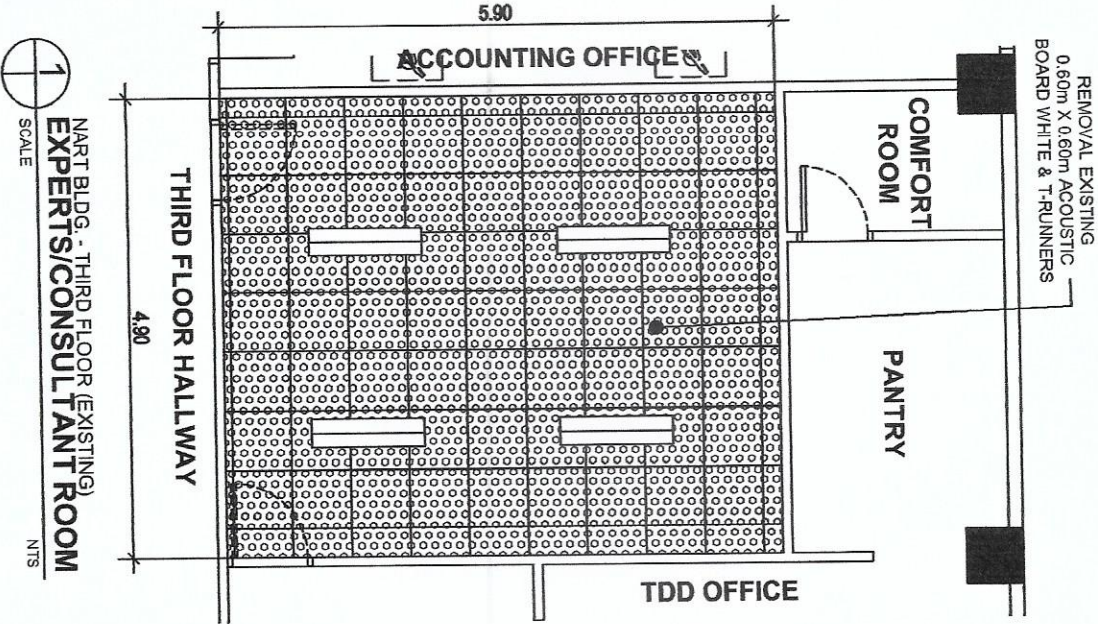

Republic of the Philippines
DEPARTMENT OF SCIENCE AND TECHNOLOGY
PHILIPPINE NUCLEAR RESEARCH INSTITUTE
COMANDANTE ALVARO AVENUE, DILIMAN, QUEZON CITY

PROJECT

UPGRADING OF
NART BLDG. 2023

SHEET CONTENT

NART BLDG. THIRD FLOOR -
EXPERTS/CONSULTANT ROOM

PREPARED BY

Engr. ROSALIND B. REYES
Senior Architectural Engineer
Engr. ANDREW C. BARRIDO
Engr. EDS

RECOMMENDING ARCHITECT

GERARDO J. JOSE M. ROLES
Engr. JOSE M. ROLES
Engr. ARTHUR J. BAHAL
Engr. ARTHUR J. BAHAL
PRECIOSA OLIVIA B. PAROLA Ph.D. VALERIE ANTONSAMSON, Ph.D.
Arch. MS Arch. MS

APPROVED BY

Engr. CARLO A. ARCILLA Ph.D.
Director

DRAWN BY

CHECKED BY

DATE

SHEET NO.

PAGE NO.


A-21







Republic of the Philippines
DEPARTMENT OF SCIENCE AND TECHNOLOGY
PHILIPPINE NUCLEAR RESEARCH INSTITUTE
COMMERCE AVENUE, MARIKINA CITY

PROJECT	SHEET CONTENT	PREPARED BY	RECOMMENDING OFFICER	APPROVED	DRAWN BY	SHEET NO.
UPGRADING OF NART BLDG. 2023	NART BLDG. THIRD FLOOR PLAN - ACCOUNTING OFFICE OPEN SHELVES PARTITION	Engr. ROSALINDA DELAS Engr. ANDREW C. BARROJA Engr. R. E. S.	GERARDO JOSE M. ROBLES Engr. JUANITA D. S. JIA CHERIAN M. RAFAEL PRECILISA JOHANN B. PABROA, Ph. D. VALLENTE ANTONIO AMSON, Ph. D. Engr. ARTURO E. SALIN Engr. R. E. S.	CARLO A. ARCILLA, Ph. D. Director	CHECKED BY DATE: PAGE NO.	A-22



THIRD FLOOR HALLWAY

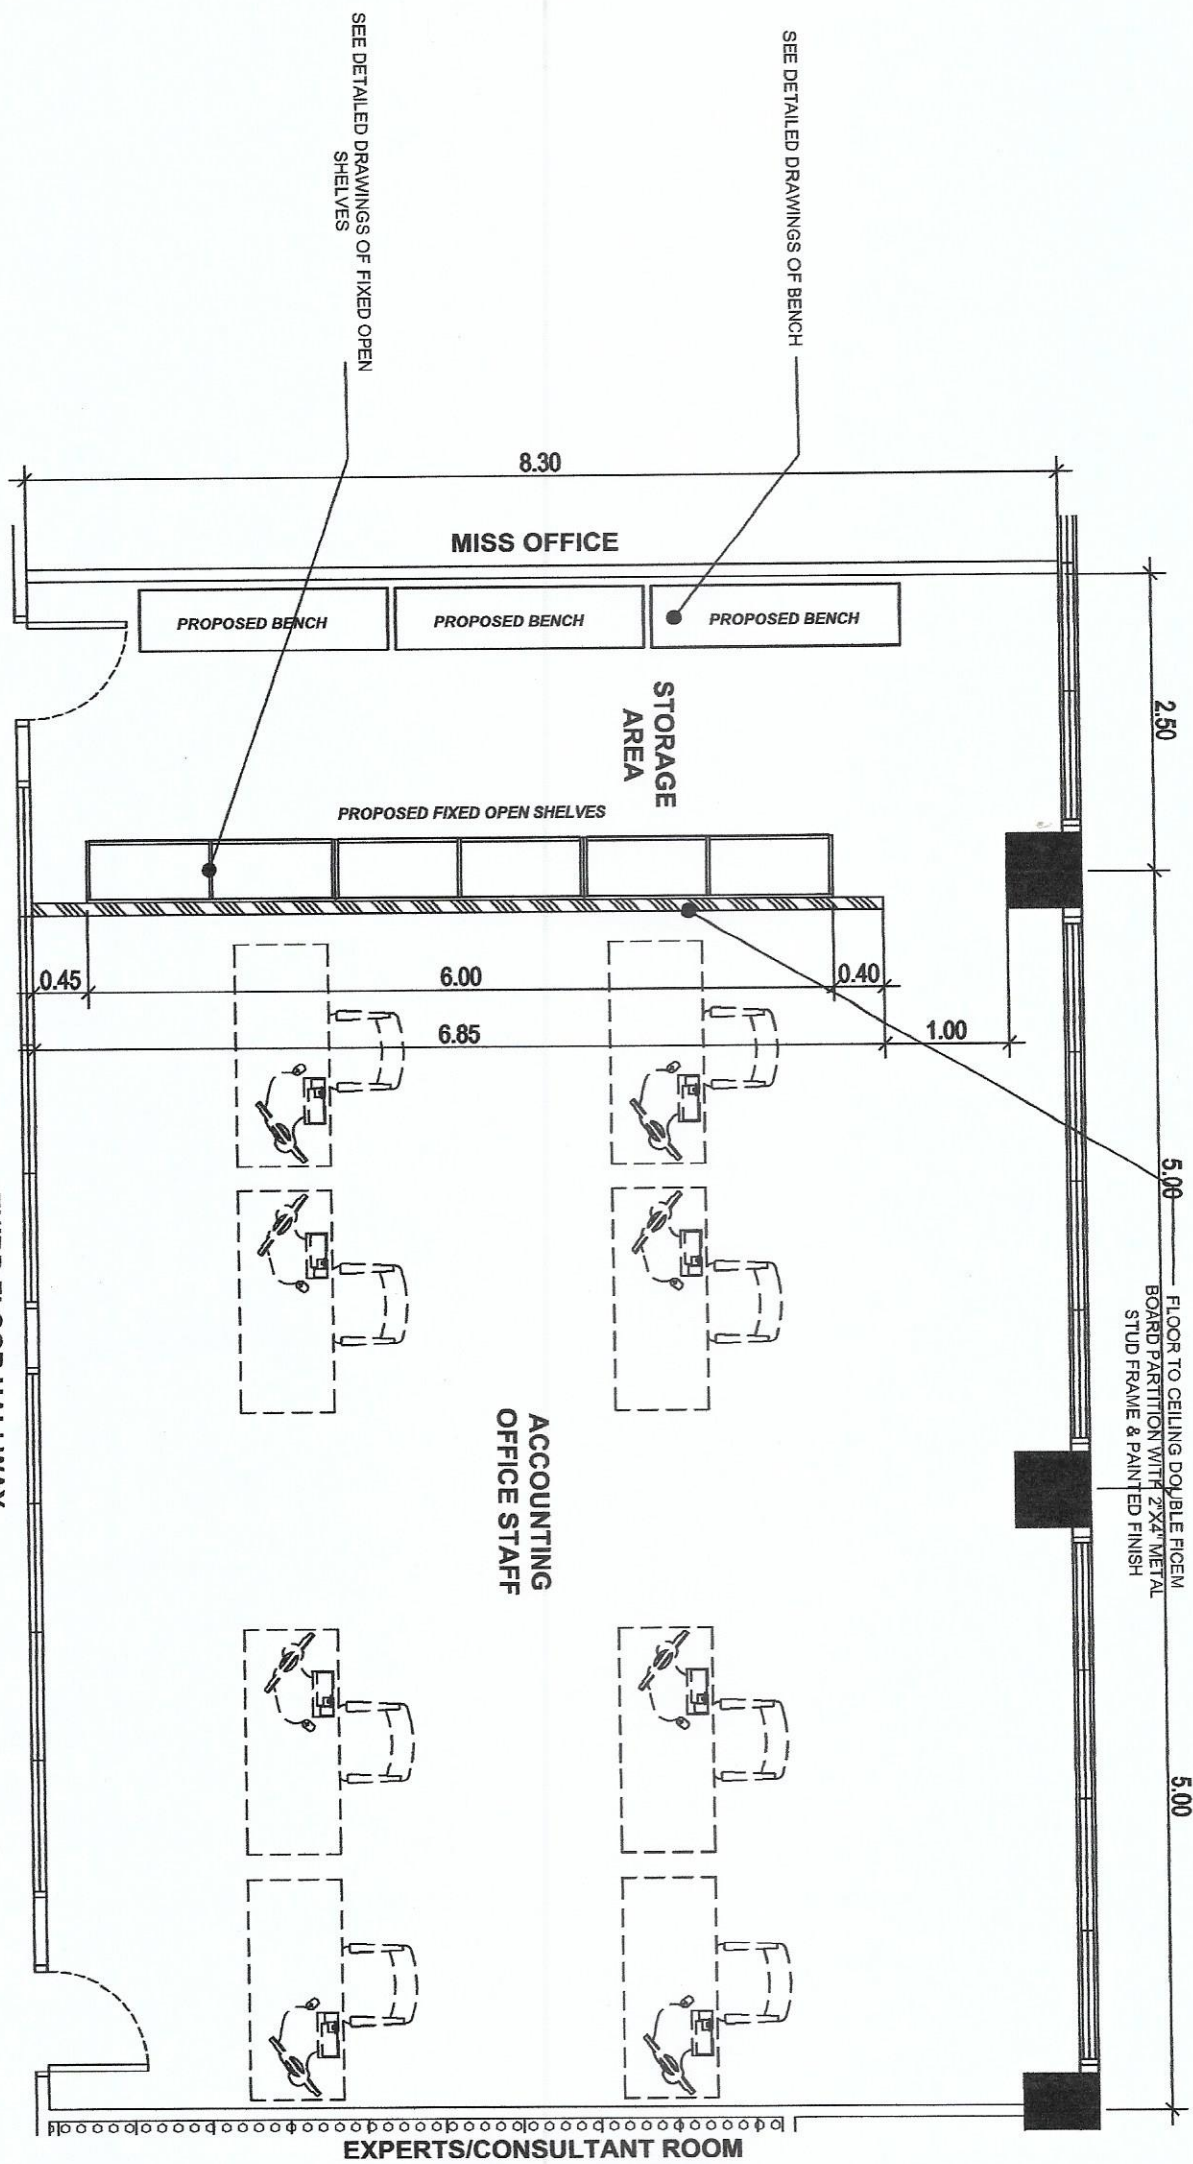

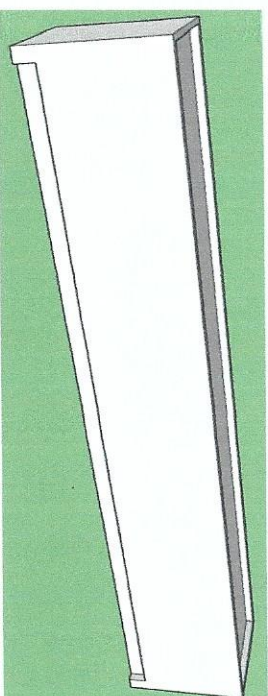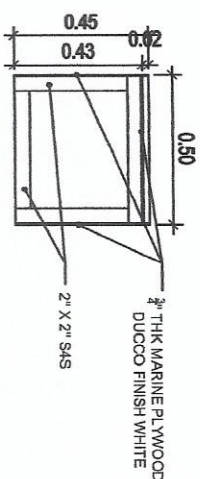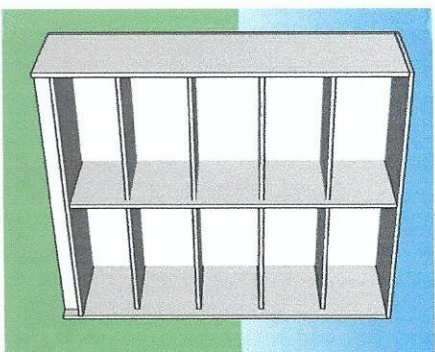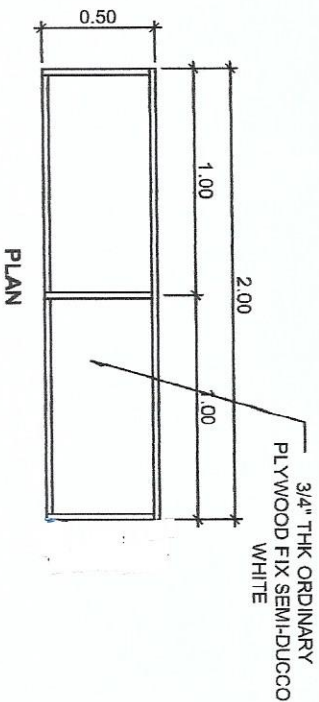


SECTION

PERSPECTIVE

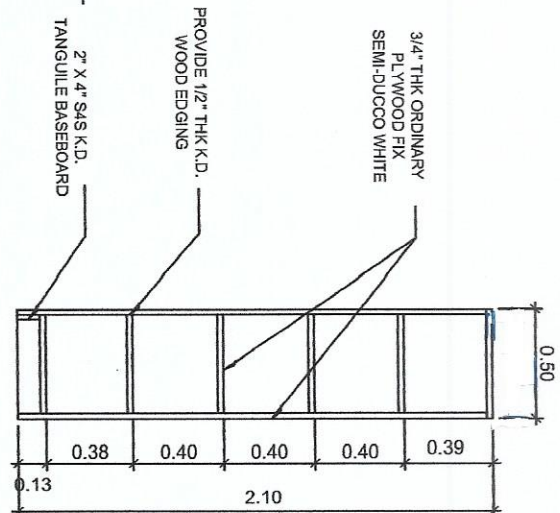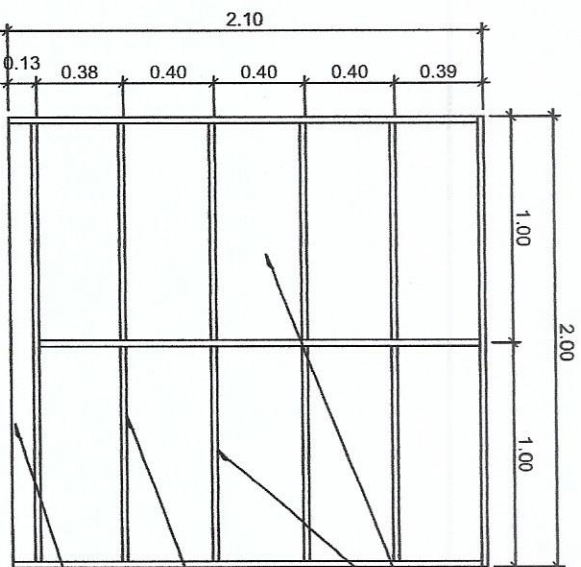

SECTION

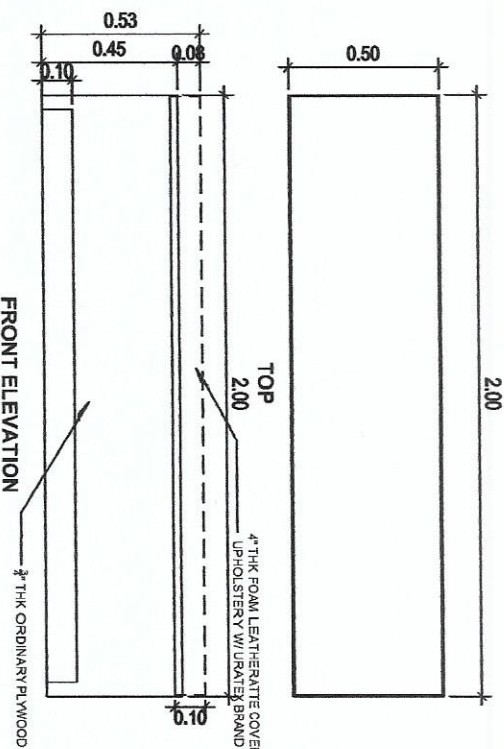

FRONT ELEVATION

1 DETAILS OF FIXED OPEN SHELVES
SCALE NTS

2 DETAILS OF BENCH
SCALE NTS



Republic of the Philippines
DEPARTMENT OF SCIENCE AND TECHNOLOGY
PHILIPPINE NUCLEAR RESEARCH INSTITUTE
COMMONWEALTH AVENUE, DILMAN, QUEZON CITY

PROJECT

UPGRADING OF
NART BLDG. 2023

SHEET CONTENT

NART BLDG.
THIRD FLOOR PLAN -
ACCOUNTING OFFICE
DETAILED FURNITURES

PREPARED BY

Engr. ROSALINDA REYES
Senior Planning Engineer
Engr. ANDREW O. BARRIO
Project Engineer

REVIEWING APPROVAL

GERARDO JOSE M. ROBLES
Senior Planning Engineer
Engr. ARTURO F. SALIN
Engr. CELERINO M. RAMIRO
Chief PWD
PRECOS/ CORAZON B. PABROA, Ph.D.
Chief NRS
Engr. VALERIE ANN SAMSON, Ph.D.
Senior Planner

APPROVED BY

Engr. A. ARDIENTE, Ph.D.
Director

DRAWN BY


SHEET NO.

A-23

CHECKED BY

DATE

MADE IN

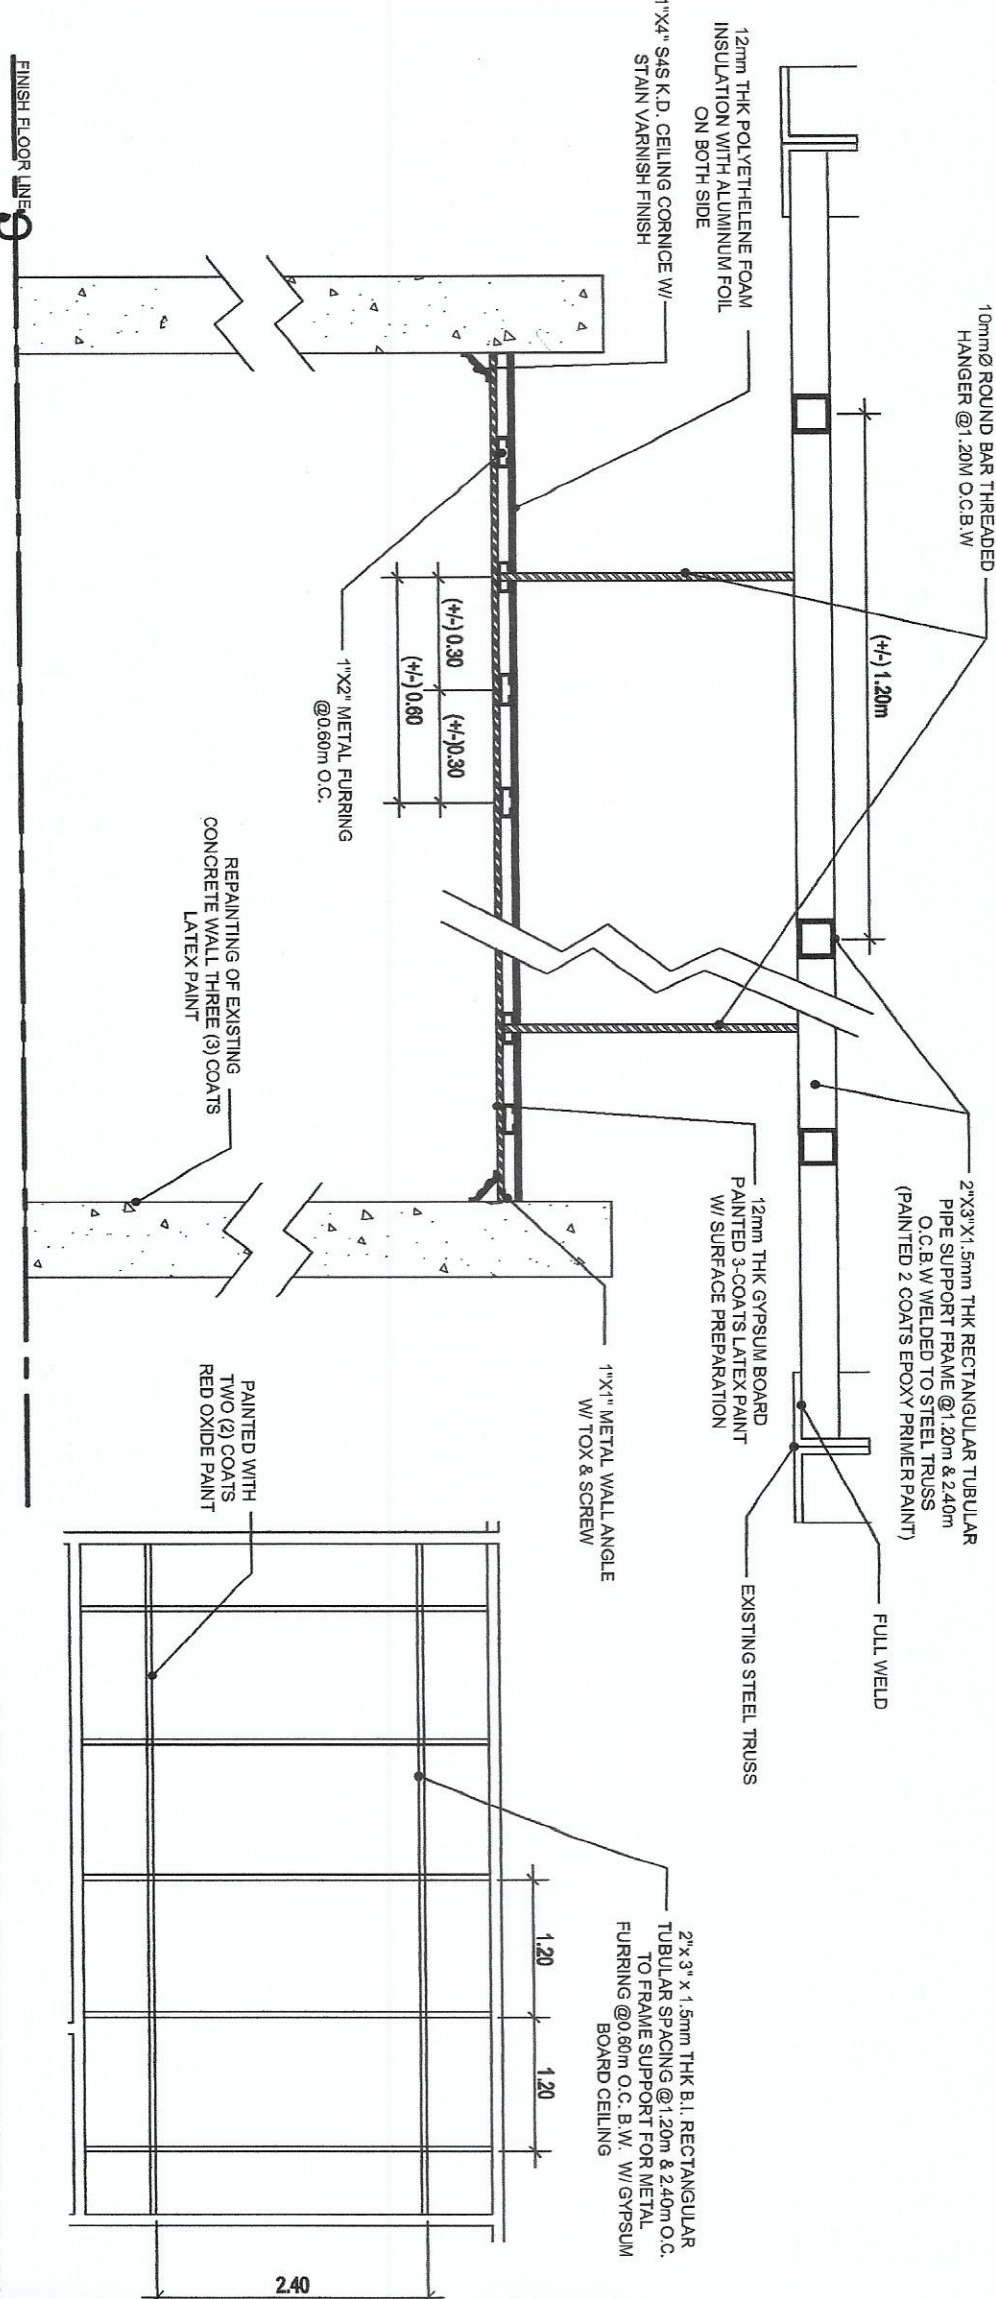


1 TYPICAL DETAILS OF OFFICE CEILING (3rd FLOOR)

2 TYPICAL DETAILS OF TYPICAL CEILING SUPPORT FRAME





Republic of the Philippines
DEPARTMENT OF SCIENCE AND TECHNOLOGY
PHILIPPINE NUCLEAR RESEARCH INSTITUTE
CAMPUS WALKER AVENUE, DILMAN, QUEZON CITY

PROJECT	SHEET CONTENT	PREPARED BY	RECOMMENDED BY	APPROVED BY	DRAWN BY	CHECKED BY	DATE	FILE NO.
UPGRADING OF NART BLDG. 2023	NART BLDG. THIRD FLOOR PLAN - ACCOUNTING OFFICE OPEN SHELVES PARTITION	Eng. ROSALINDA REYES Senior Building Engineer Engr. ANDREW C. BARRERA Senior Engineer	GERARDO JOSE M. ROBLES Engr. and CSR MA. CHERIE M. RAMIRO Chief FPD PRECEDSA ORAZON B. PABROA, Ph. D. Chief FPD VALERIE ANN SAMSON, Ph. D. Senior Officer	Engr. ARTURO F. SUDHA OC, SRP, ESB	CARLO A. ARCILLA, Ph. D. Director			A-24

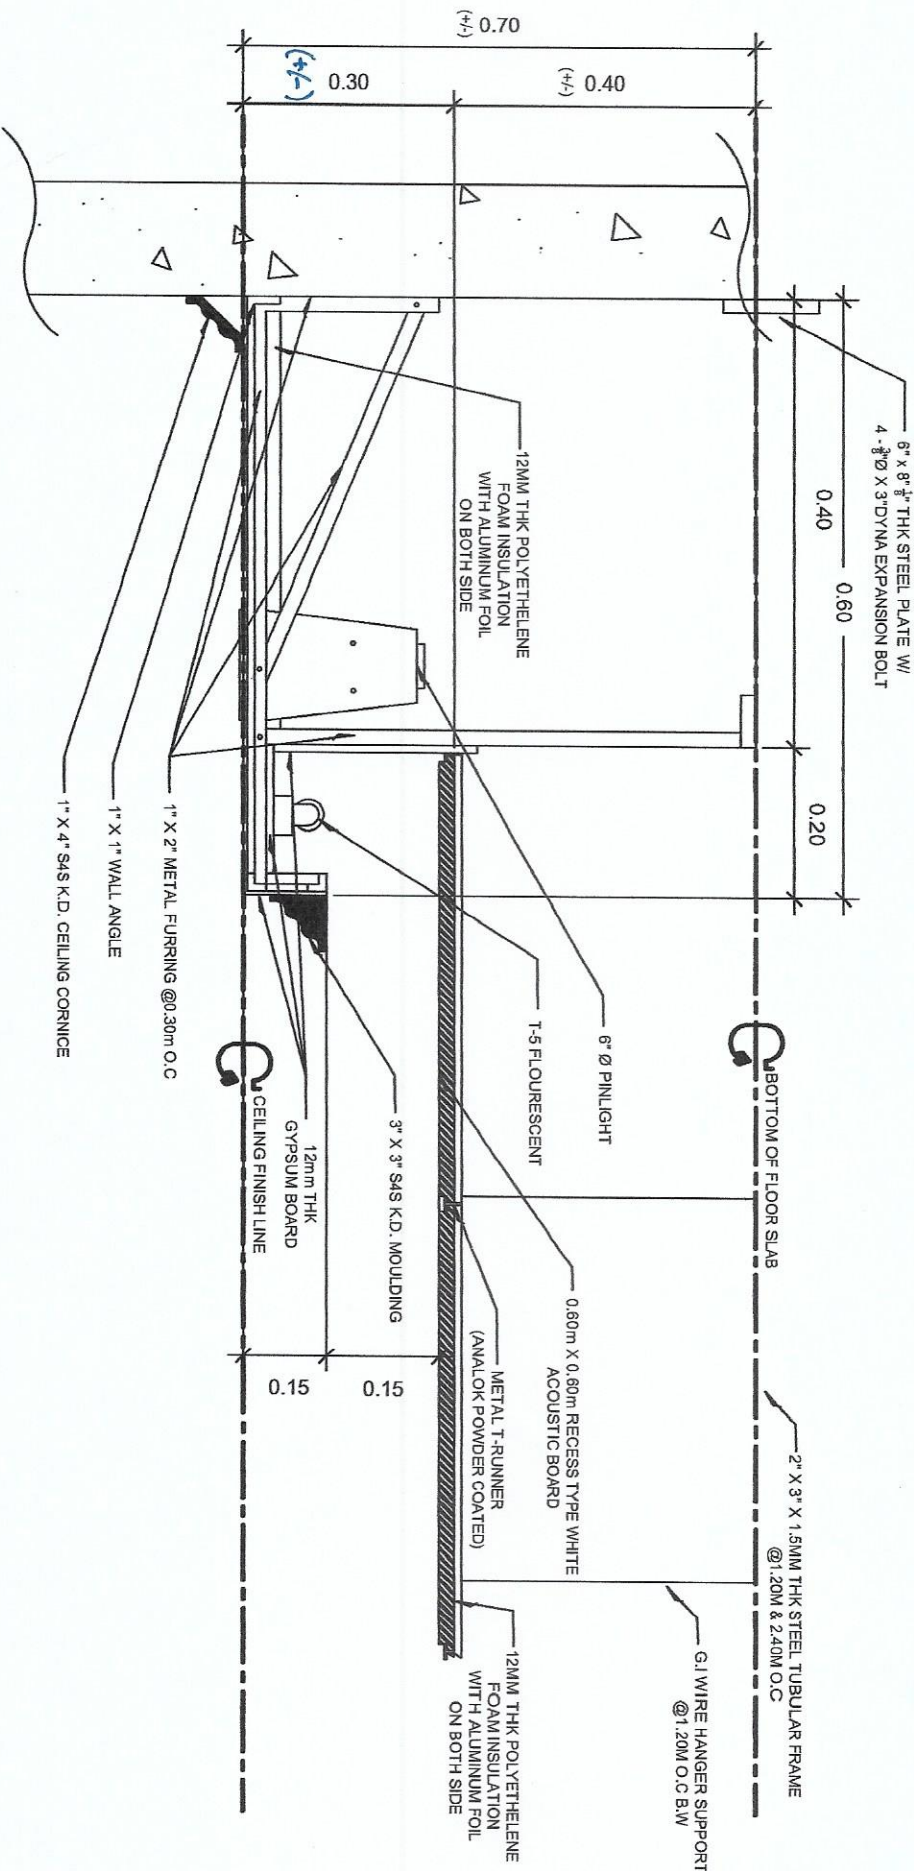

1 TYPICAL DETAILS OF PINLIGHT & COVELIGHT DROP CEILING
SCALE 1:10 MTS

   Republic of the Philippines DEPARTMENT OF SCIENCE AND TECHNOLOGY PHILIPPINE NUCLEAR RESEARCH INSTITUTE COMMUNALITY AVENUE, QUEZON CITY	PROJECT	SHEET CONTENT	PREPARED BY	RECOMMENDED BY	APPROVED BY	DRAWN BY	CHECKED BY	SHEET NO.
	UPGRADING OF NART BLDG. 2023	NART BLDG. THIRD FLOOR PLAN - ACCOUNTING OFFICE OPEN SHELVES PARTITION	 Engr. ROSALINDA REYES Architect Engr. ANDREW C. BARRERA Project Engineer	 GERARDO JOSE M. ROBLES Engr. Licensed Civil Engr. ARTURO R. SALIN Engr. MARIA N. RAMIRO Chief, P&E PRECIOUS MONZON PABROA, Ph.D. Chief, P&E VALERIE ANN SAMSON, Ph.D. Chief, P&E	 CARLO ARCELLANO, Ph.D. Director			A-25