



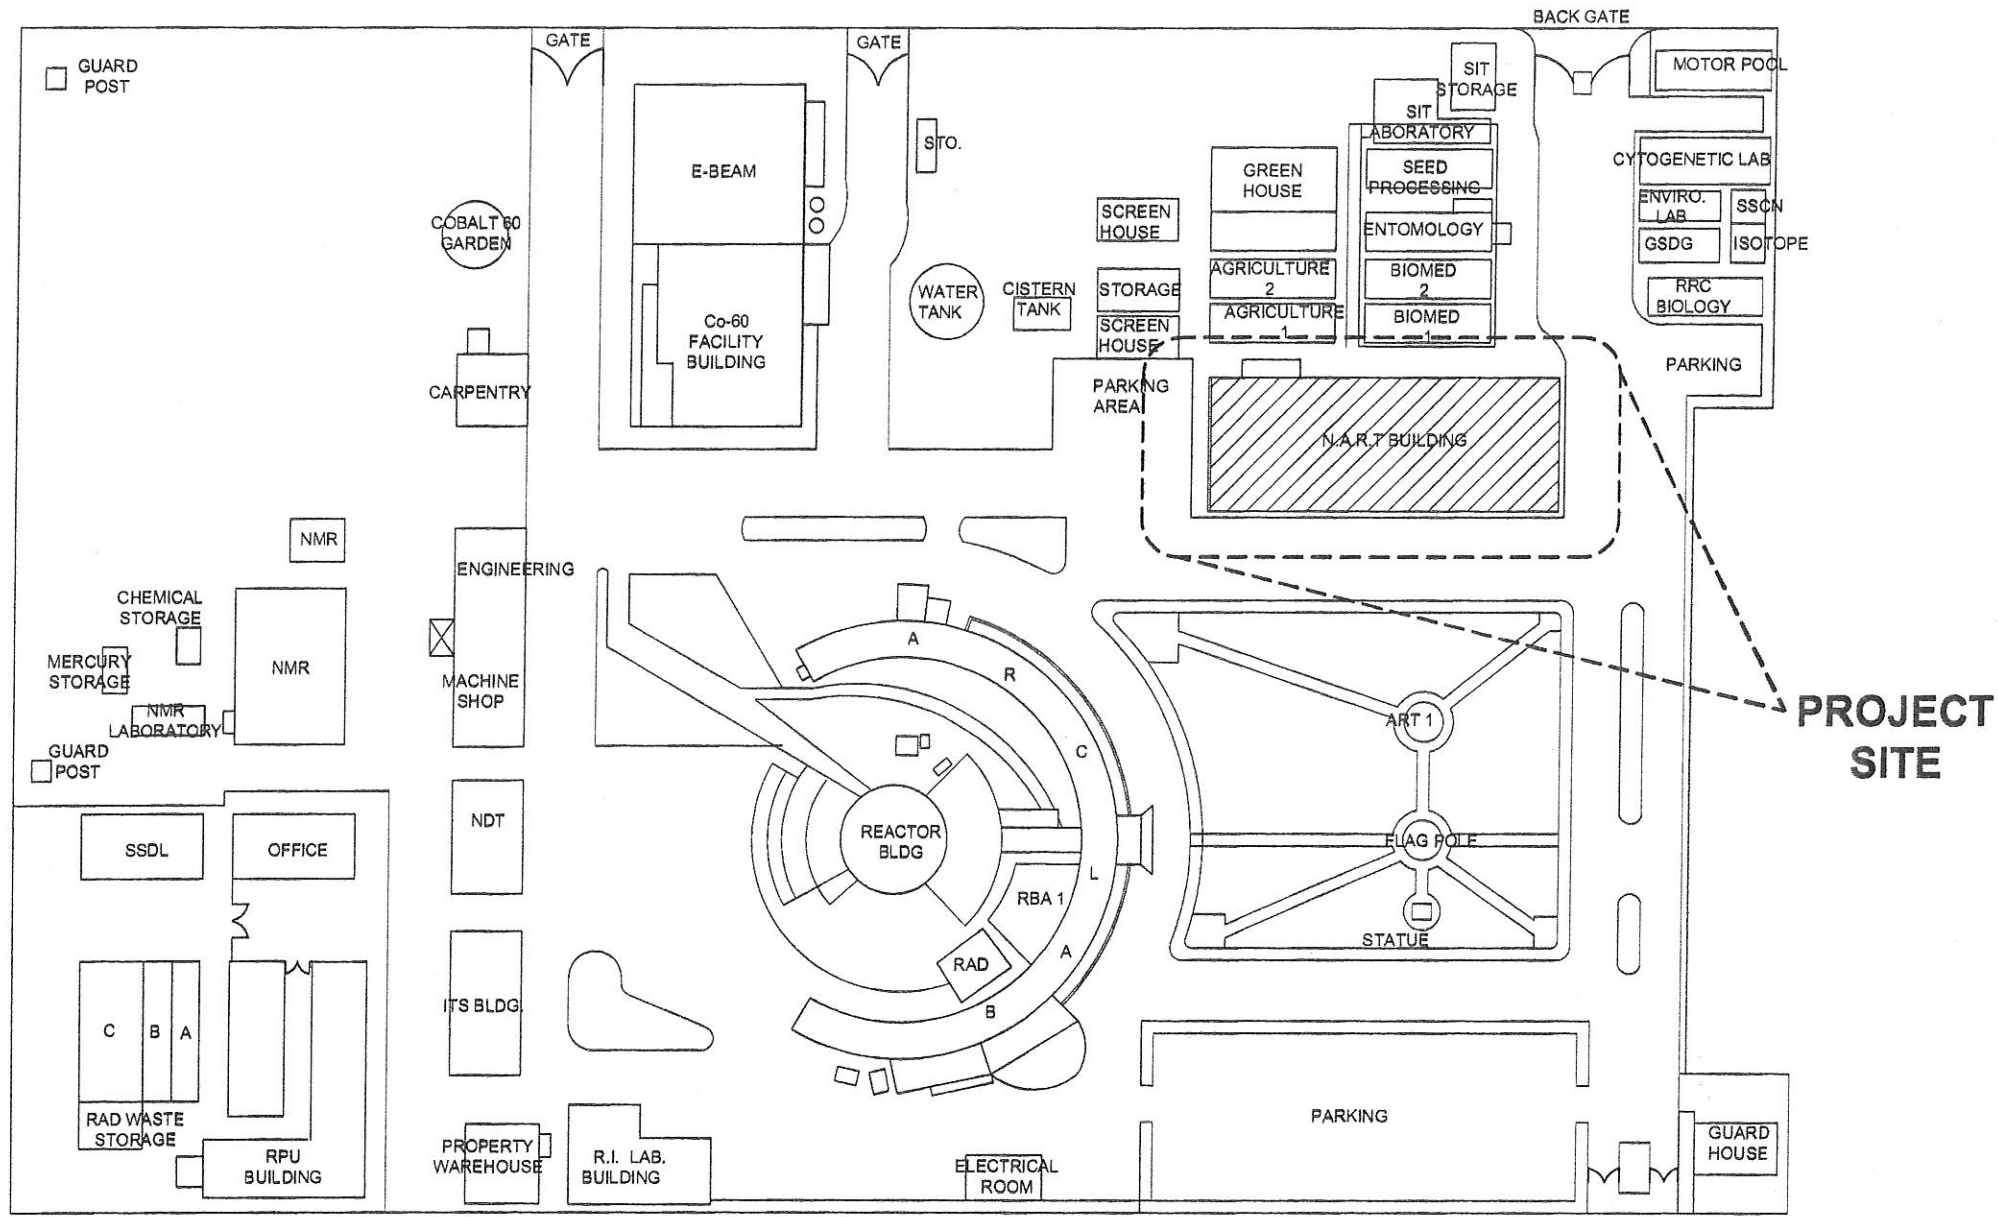


1 SITE DEVELOPMENT PLAN
SCALE NTS




Republic of the Philippines
DEPARTMENT OF SCIENCE AND TECHNOLOGY
PHILIPPINES NUCLEAR RESEARCH INSTITUTE
COMMONWEALTH AVENUE, DILMAN, QUEZON CITY

PROJECT:	SHEET CONTENT:	PREPARED BY:	RECOMMENDING APPROVAL:	APPROVED BY:	DRAWN BY:	CHECKED BY:	SHEET NO.:
UPGRADING OF NART BLDG. 2022	SITE DEVELOPMENT PLAN	Engr. ROSALINO B. REAS Senior Science Research Specialist Engr. ARTURO F. SALIN Senior Science Research Specialist Engr. ANDREW O. BARRIDA Engineer I ESB	GERARDO JOSE M. ROBLES Chief, ESB MA. GELERINA M. RAMIRO Chief, RAD PRECIOUS CORAZON B. PABROA, Ph.D. Chief, NSD VALLERIE ANN SAMSON, Ph.D. Deputy Director	Engr. RENATO T. BANAGA ESB Head CARLO A. ANCILLA, Ph.D. Director	GENBLAZO		A-1
						DATE:	PAGE NO.:
						PROJ. NO.:	

 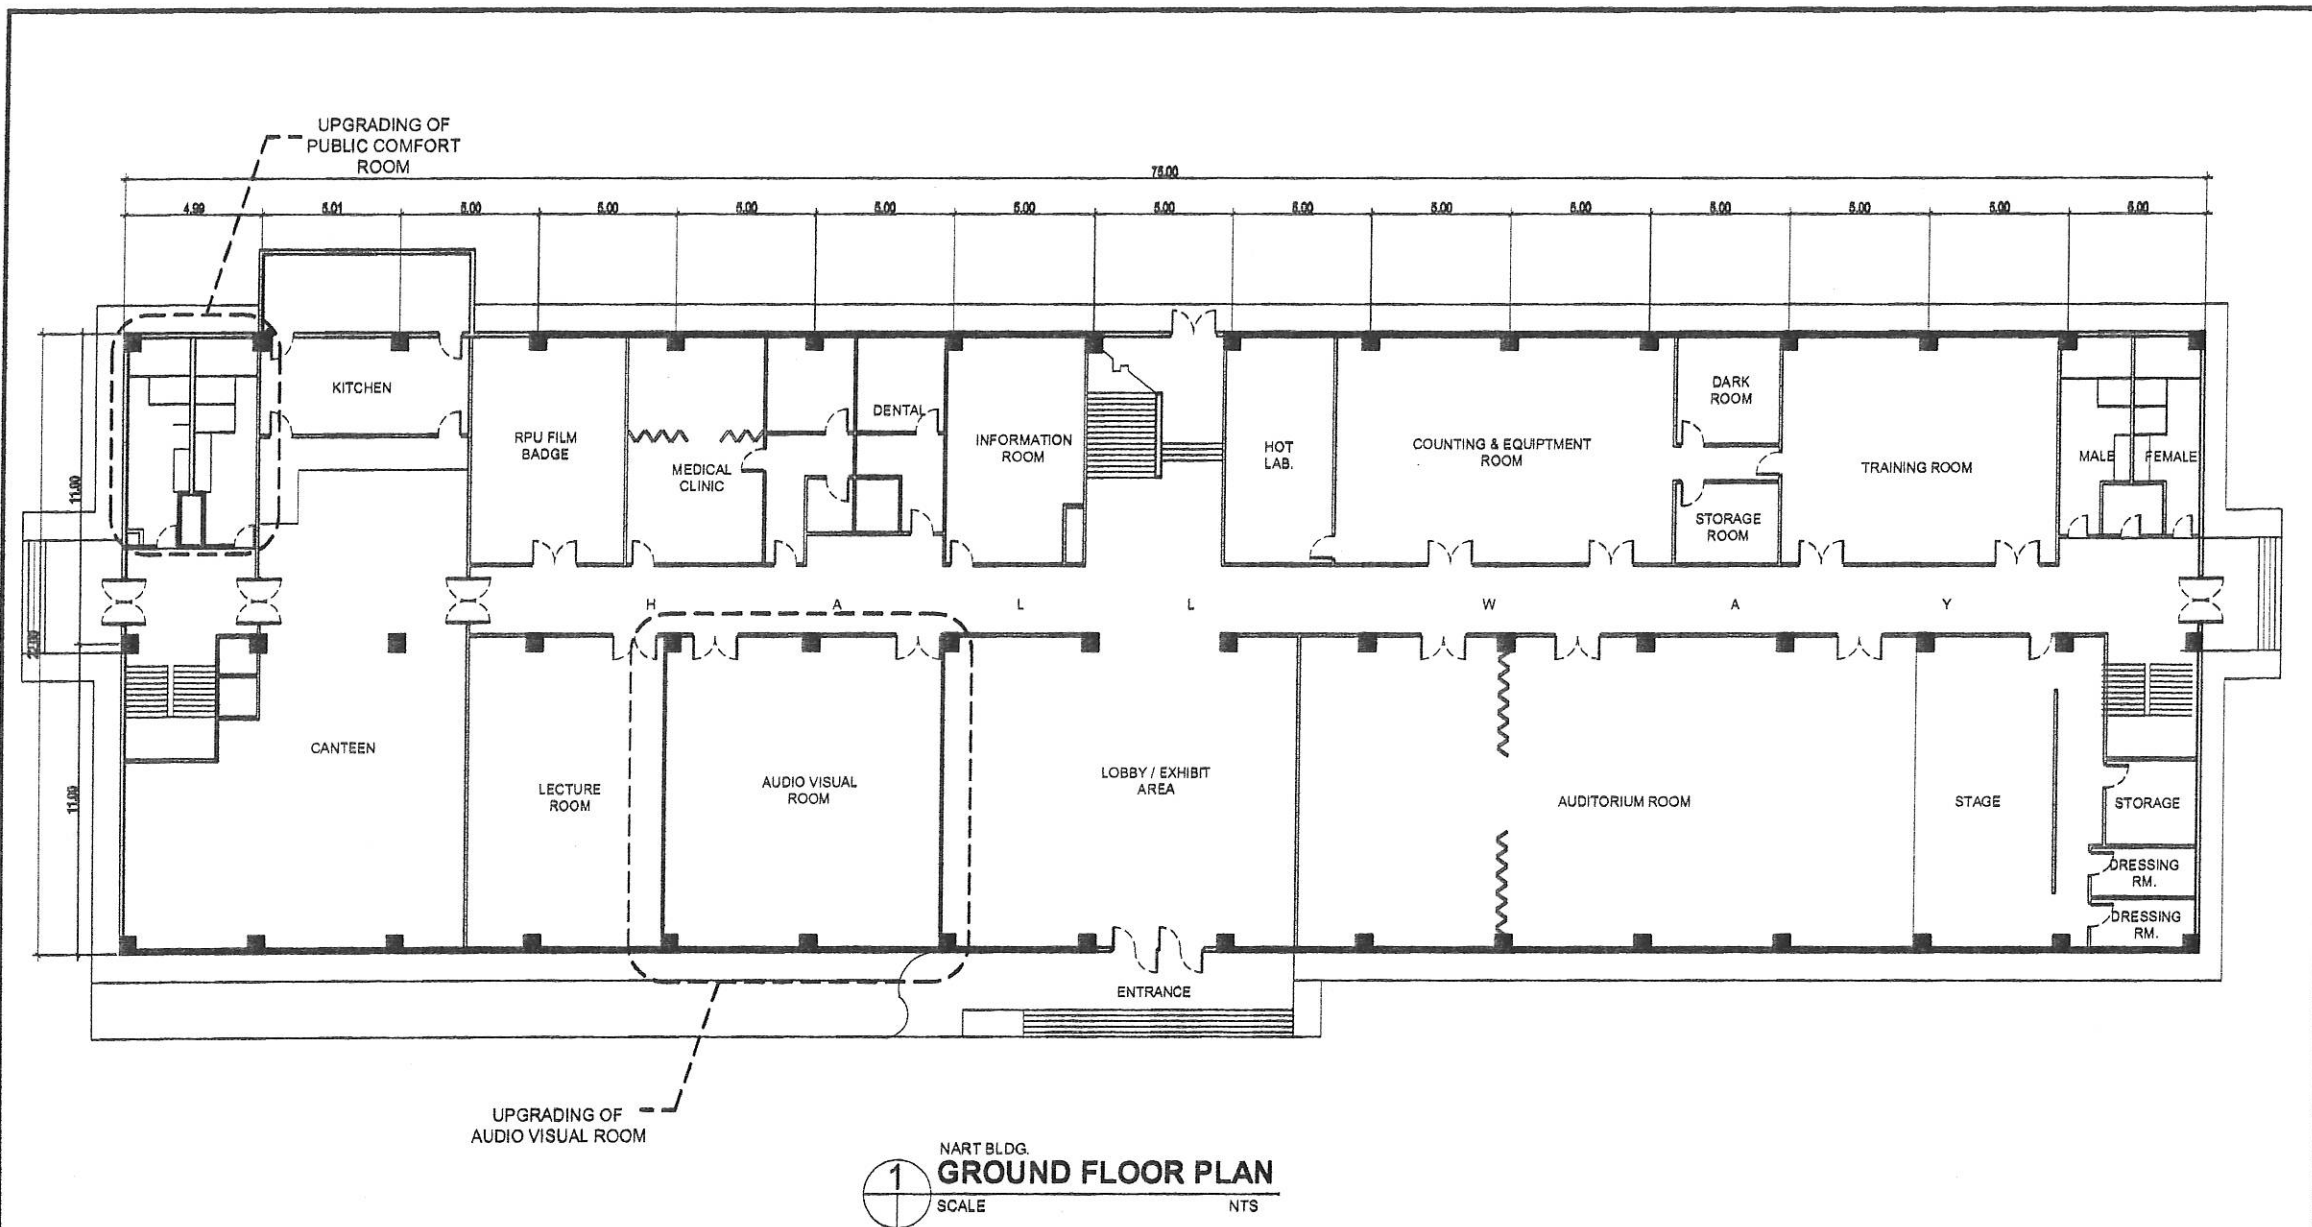

Republic of the Philippines
DEPARTMENT OF SCIENCE AND TECHNOLOGY
PHILIPPINES NUCLEAR RESEARCH INSTITUTE
COMMONWEALTH AVENUE, DILMAN, QUEZON CITY

PROJECT:	SHEET CONTENT:	PREPARED BY:	RECOMMENDING APPROVAL:	APPROVED BY:	DRAWN BY: GENBLAZO	SHEET NO.:
UPGRADING OF NART BLDG. 2022	GROUND FLOOR PLAN - NART BLDG	Engr. ROSA NOB. REJAS Senior Science Research Specialist Engr. ARTURO F. SALIN Senior Science Research Specialist Engr. ANDREW C. BARRIDA Engineer I, ESS	GERARDO JOSE M. ROBLES End User Head GSS MA. CATERINA M. RAMIRO Chief, FAD PRECIOSA CORA MONTE PABROA, Ph. D. Chief, NSD VALLERIE ANN THOMPSON, Ph. D. Deputy Director	Engr. RENATO T. BANAGA ESS Head CARLO A. ARCILLA Ph. D. Director	Checked by: Date:	A-2 PAGE NO.:

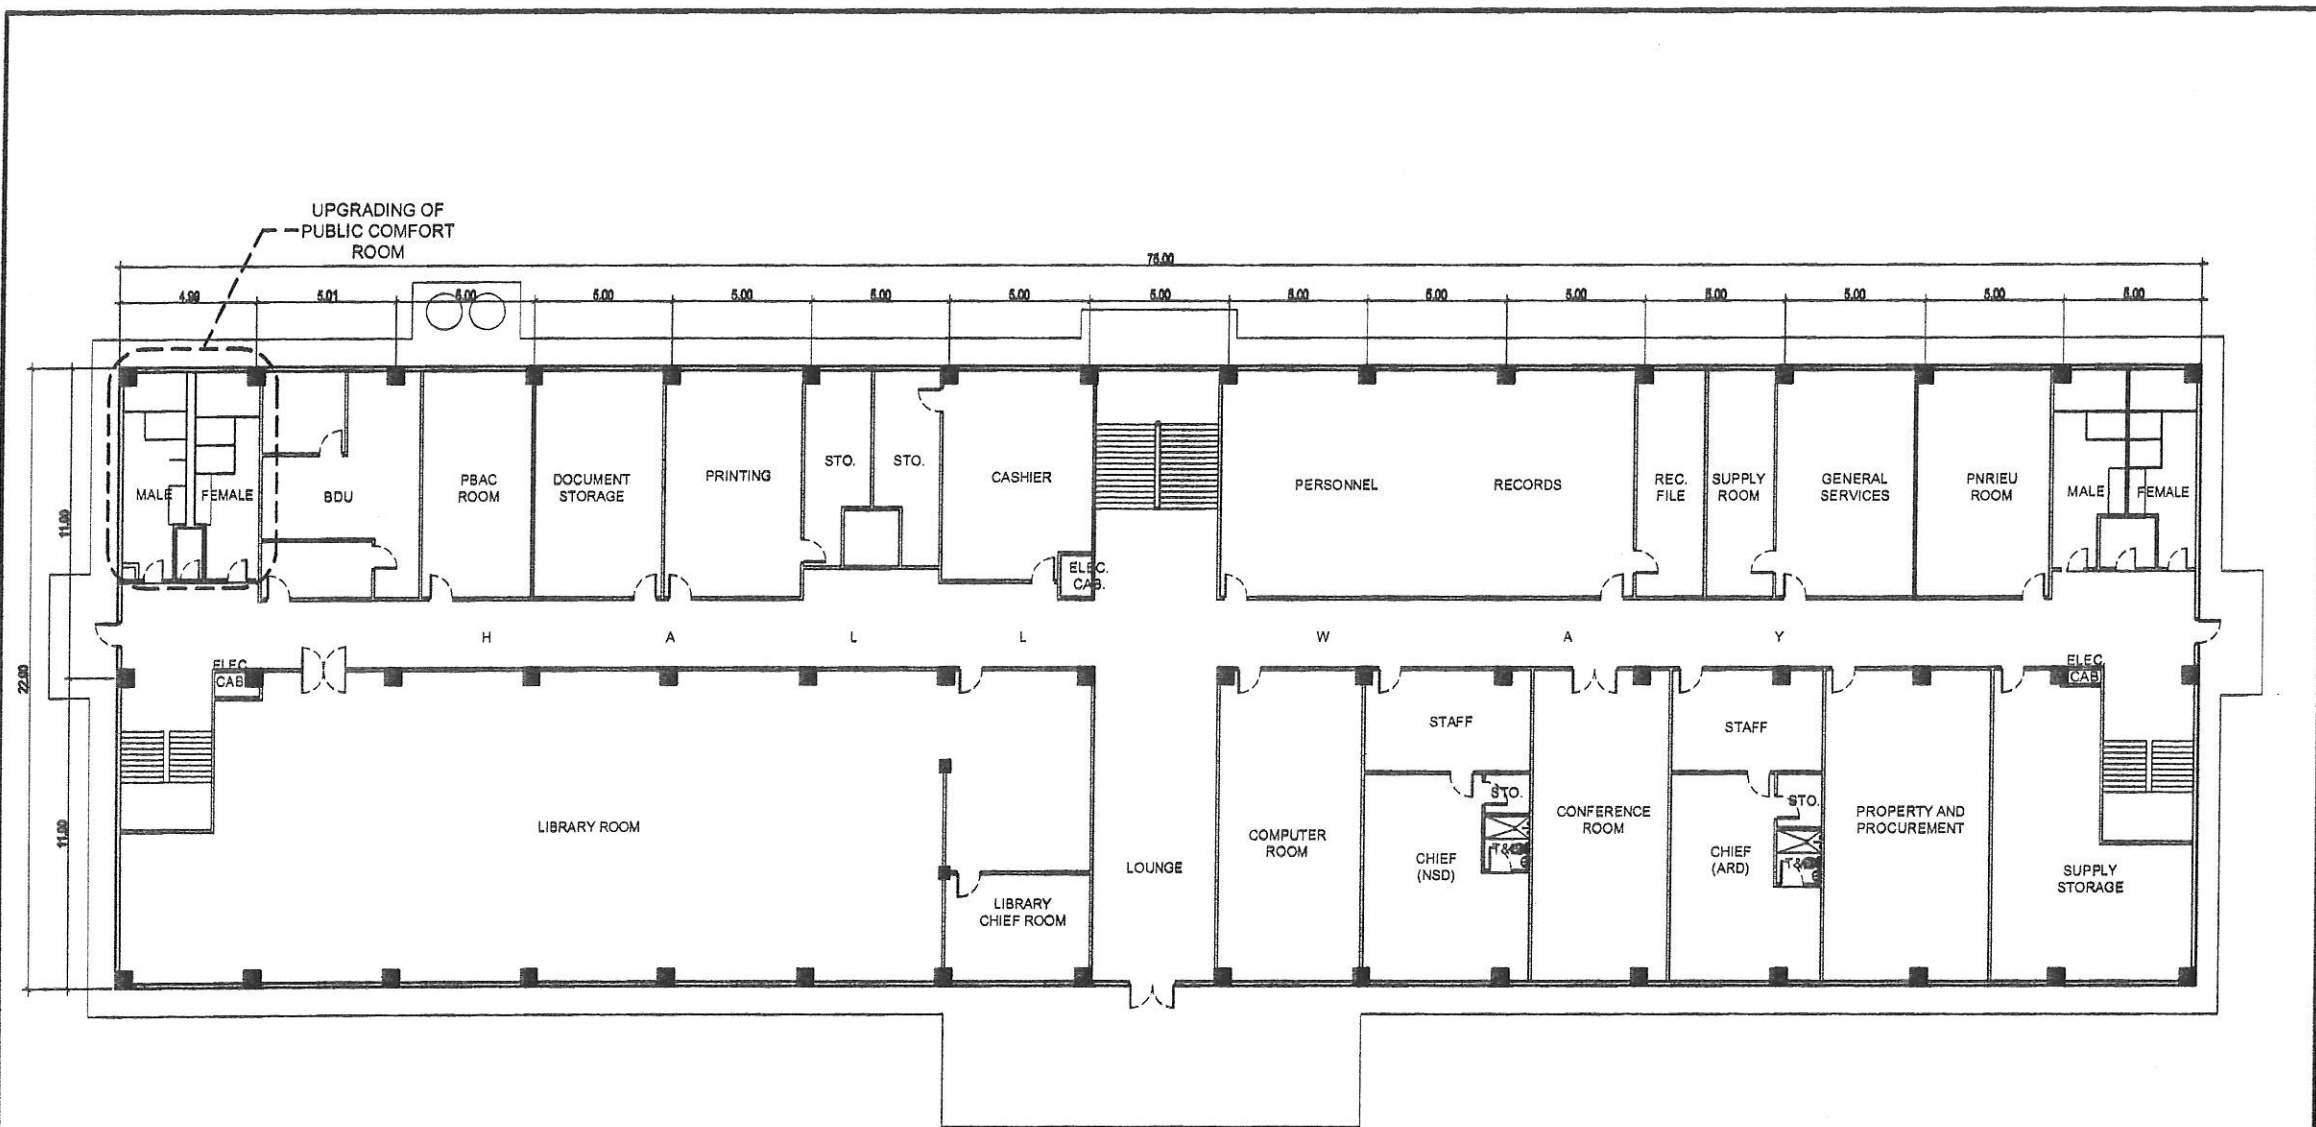


NART BLDG.
1 SECOND FLOOR PLAN
SCALE NTS



Republic of the Philippines
DEPARTMENT OF SCIENCE AND TECHNOLOGY
PHILIPPINES NUCLEAR RESEARCH INSTITUTE
COMMONWEALTH AVENUE, DILMAN, QUEZON CITY

PROJECT:	SHEET CONTENT:	PREPARED BY:	RECOMMENDING APPROVAL:	APPROVED BY:	DRAWN BY: GENBLAZO	SHEET NO.:
UPGRADING OF NART BLDG. 2022	SECOND FLOOR PLAN - NART BLDG.	Engr. ROSALINO B. REJAS Senior Science Research Specialist Engr. ARTURO F. SALIH Senior Science Research Specialist Engr. ANDREW C. BARRIDA Engineer I, ESS	GERARDO JOSE M. ROBLES Engr. Head GSB MA CELERINA M. RAMRO CHIEF, FAD PRECIOZA BORAZON S. PABLOA, Ph. D. Chief, NSD VALLERIE ANN SIMMONS, Ph. D. Deputy Director	CAL CARLO A. ARCILLA, Ph. D. Director	CHECKED BY: DATE:	A-3 PAGE NO.:

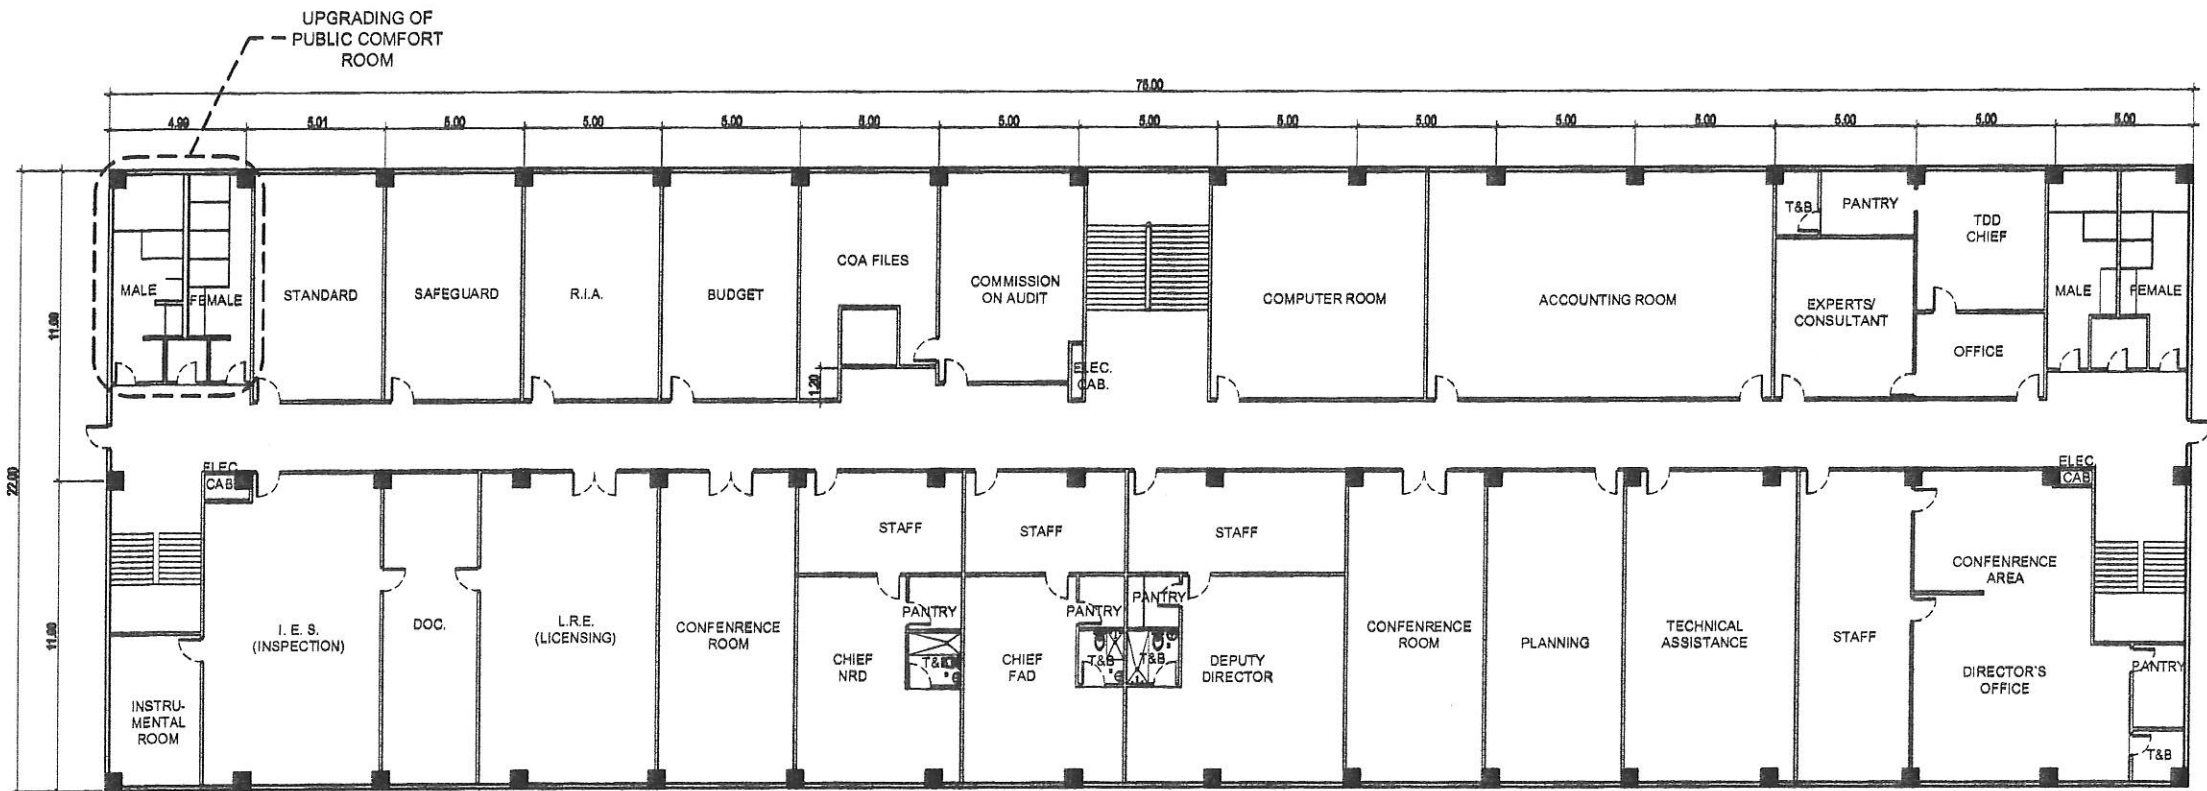


NART BLDG.
1 THIRD FLOOR PLAN
 SCALE NTS




Republic of the Philippines
 DEPARTMENT OF SCIENCE AND TECHNOLOGY
 PHILIPPINES NUCLEAR RESEARCH INSTITUTE
 COMMONWEALTH AVENUE, DILMAN, QUEZON CITY

PROJECT:	SHEET CONTENT:	PREPARED BY:	RECOMMENDING APPROVAL:	APPROVED BY:	DRAWN BY: GENSLAZO	SHEET NO.:
UPGRADING OF NART BLDG. 2022	THIRD FLOOR PLAN - NART BLDG.	Engr. ROSALINDA RELAS Engr. ARTURO F. SALIH Engr. ANDREW C. BARRIDA	GERARDO JOSE M. ROBLES MA. CECILINA M. RAMIRO PRECILSA CORUZZO B. PABROA Ph. D.	Engr. RENATO T. BANAGA VALLERIE ANN SAMSON, Ph. D.	CHECKED BY: DATE:	A-4
						PAGE NO.:

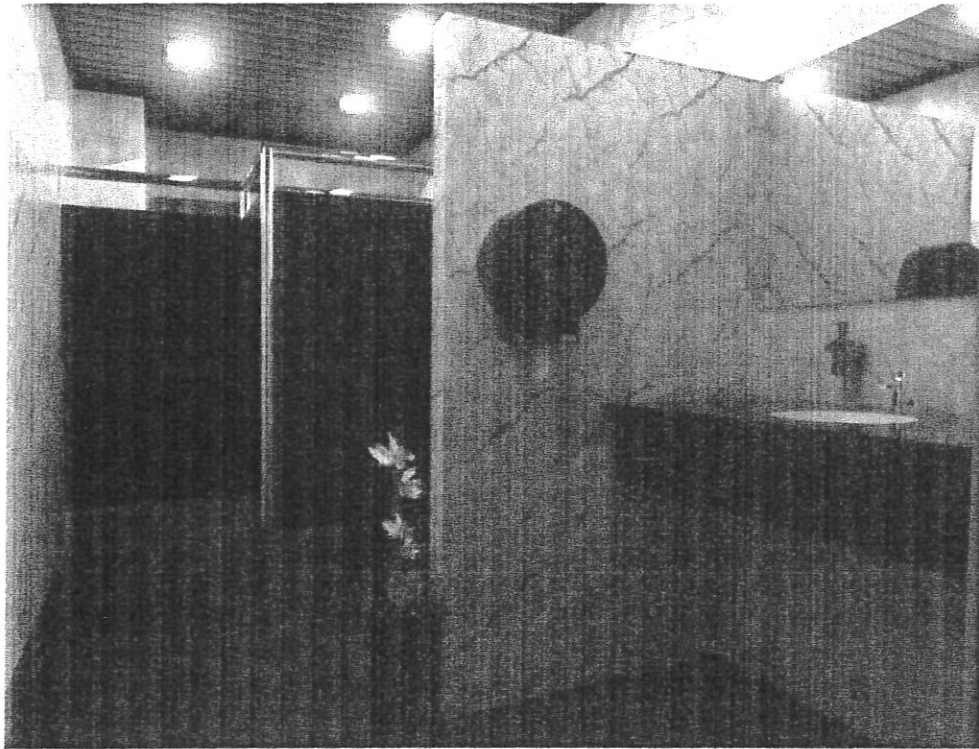

1 NART BLDG. - PUBLIC COMFORT ROOM LEFT WING
MALE PUBLIC COMFORT ROOM PERSPECTIVE VIEW
 SCALE NTS

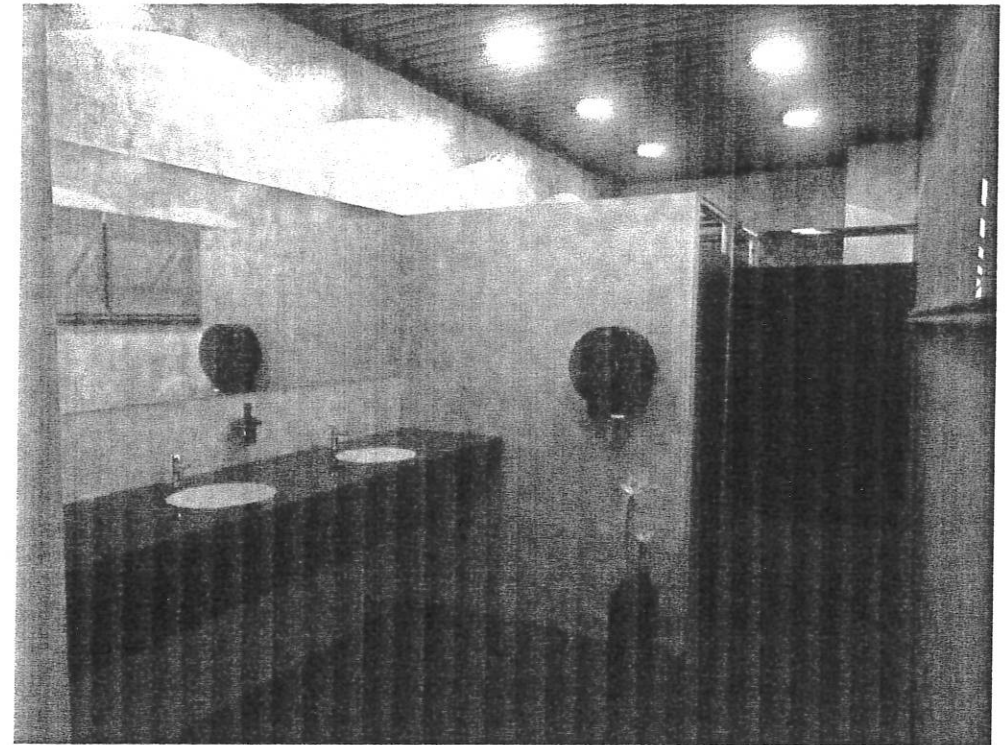


2 NART BLDG. - PUBLIC COMFORT ROOM LEFT WING
FEMALE PUBLIC COMFORT ROOM PERSPECTIVE VIEW
 SCALE NTS




Republic of the Philippines
 DEPARTMENT OF SCIENCE AND TECHNOLOGY
 PHILIPPINES NUCLEAR RESEARCH INSTITUTE
 COMMONWEALTH AVENUE, DILAMAN, QUEZON CITY

PROJECT	SHEET CONTENT	PREPARED BY	RECOMMENDING APPROVAL	APPROVED BY	DRAWN BY	CHECKED BY	DATE	SHEET NO.
UPGRADING OF NART BLDG. 2022	MALE & FEMALE PUBLIC COMFORT ROOM PERSPECTIVE VIEW	Engr. ROSALYN B. REJAS Sector Science Research Institute Engr. ARTURO F. SALIN Sector Science Research Institute Engr. ANDREW C. BARRIDA Engineer I, EBS	GERARDO JOSE M. ROBLES Engineer Head QSS MA CELERINA M. RAMIRO CHIEF, FAD PRECILBA CORAZON B. PASBOA, Ph. D. Chief, NSD VALLERIE ANN SAMSON, Ph. D. Security Director	CARLO A. ARCILLA, Ph. D. Director	JENBLAZO			A-5

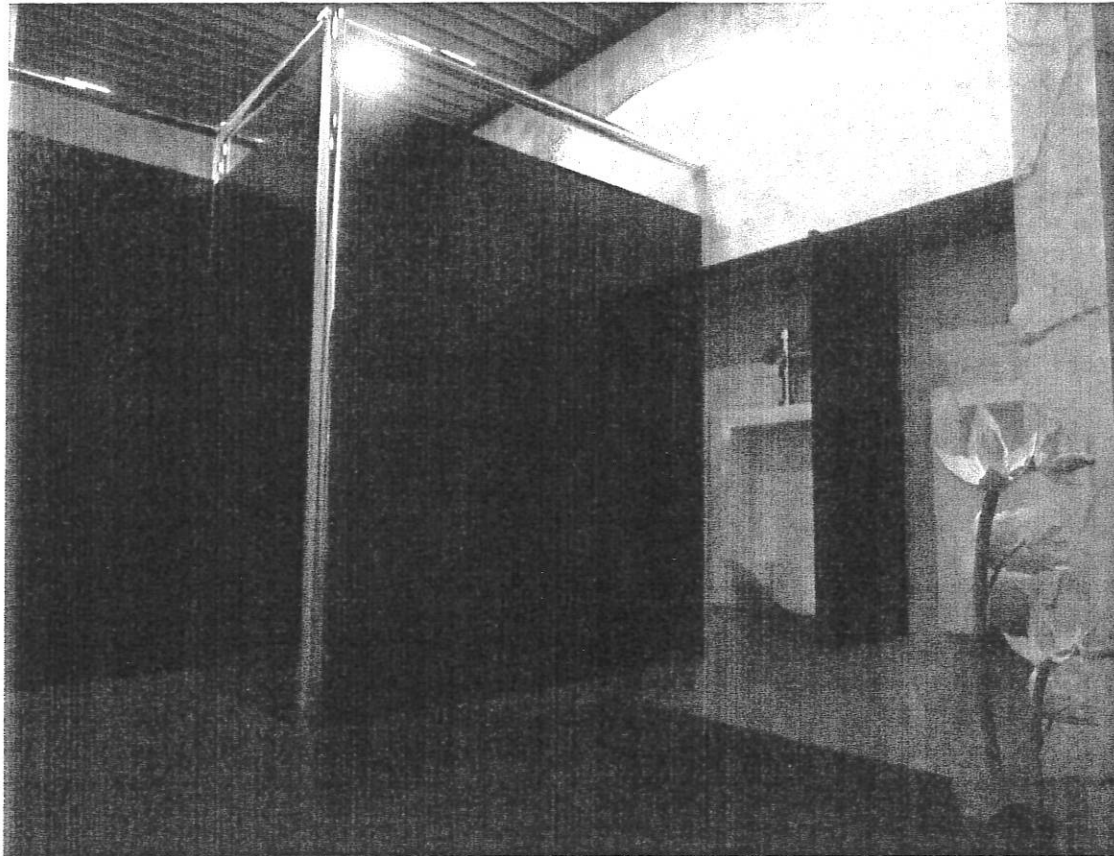

1 NART BLDG. - PUBLIC COMFORT ROOM LEFT WING
MALE URINAL PERSPECTIVE VIEW
 SCALE NTS

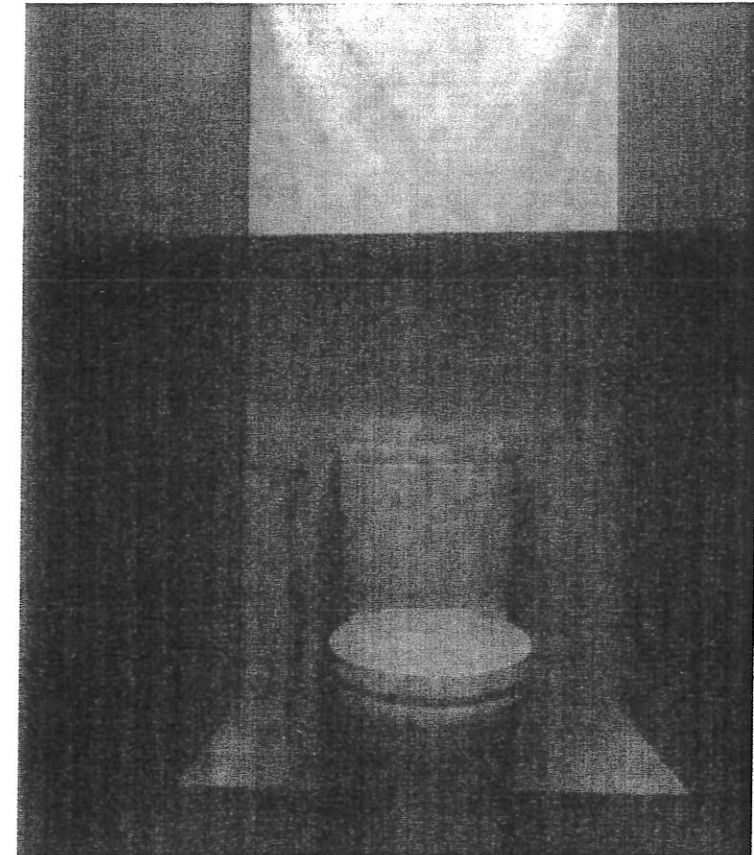


1 NART BLDG. - PUBLIC COMFORT ROOM LEFT WING
TYPICAL CUBICLE PERSPECTIVE VIEW
 SCALE NTS



Republic of the Philippines
 DEPARTMENT OF SCIENCE AND TECHNOLOGY
 PHILIPPINES NUCLEAR RESEARCH INSTITUTE
 COMMONWEALTH AVENUE, OSMAN QUEZON CITY

PROJECT	SHEET CONTENT	PREPARED BY:	RECOMMENDING APPROVAL	APPROVED BY:	DRAWN BY: GENELAZO	SHEET NO.:
UPGRADING OF NART BLDG. 2022	MALE URINAL & TYPICAL CUBICLE PERSPECTIVE VIEW	Engr. ROSALIND B. REJAS Engr. ARTURO F. SALVA Engr. ANDREW C. BARRIDA	GERARDO JOSE M. ROBLES MA CALERINA M. RAMIRO PRECIOSA CORAZON B. PABLOA Ph. D.	Engr. REMATO T. BAYAGA VALLERIE ANN SALSON, Ph. D.	CHECKED BY: DATE:	A-6 PAGE NO.:

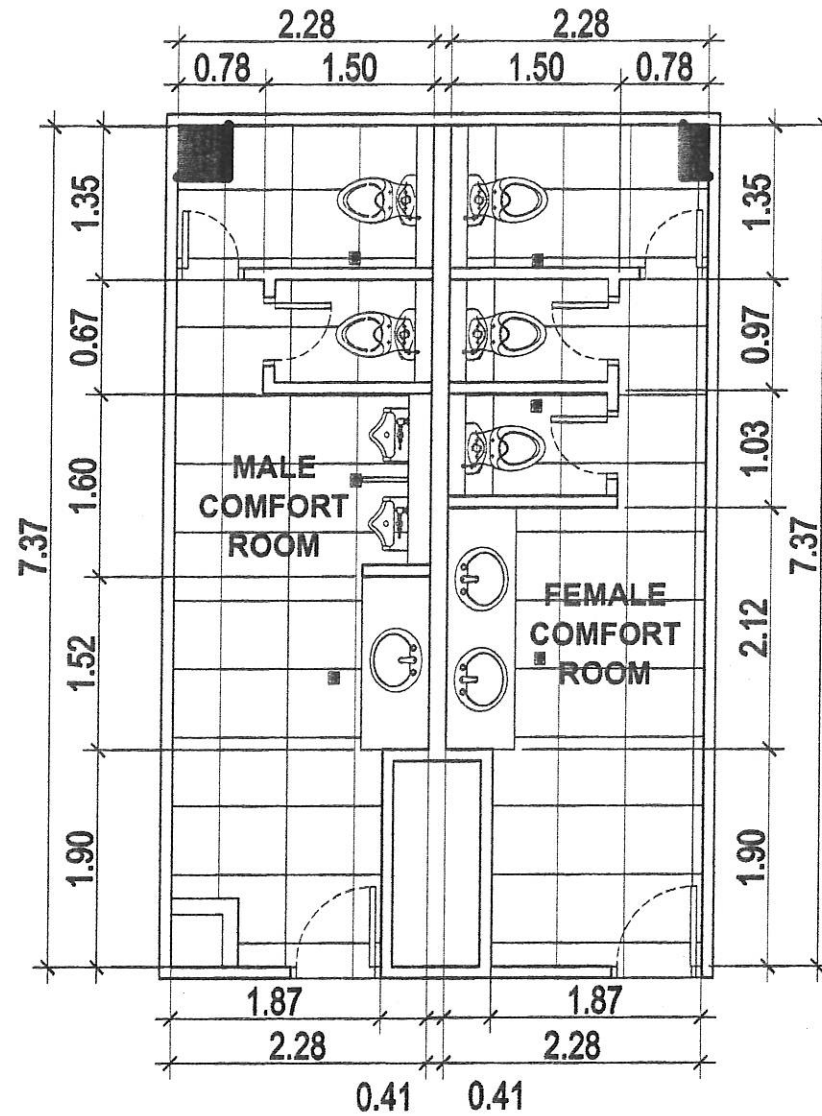


1 NART BLDG. - GROUND FLOOR
PUBLIC COMFORT ROOM LEFT WING
SCALE NTS



Republic of the Philippines
DEPARTMENT OF SCIENCE AND TECHNOLOGY
PHILIPPINES NUCLEAR RESEARCH INSTITUTE
COMMONWEALTH AVENUE, DILMAN, QUEZON CITY

PROJECT:	SHEET CONTENT:	PREPARED BY:	RECOMMENDING APPROVAL:	APPROVED BY:	DRAWN BY: GENBLAZO	SHEET NO.:
UPGRADING OF NART BLDG. 2022	GROUND FLOOR PLAN - PUBLIC COMFORT ROOM LEFT WING	Engr. ROSALIND B. REAS Senior Science Research Specialist Engr. ANDREW C. BARRIDA Engineer I ESR	GERARDO JOSE M. ROBLES Engr. Head GSR MA. CELERINA M. RAMIRO CHIEF, FAD PRECIOSA CORAZON B. PASBOA, Ph. D. Chief, NSO VALLERIE ANN PATRISON, Ph. D. Quality Director	Engr. REMATO F. SANAGA Engr. Head CARLO A. RULLA, Ph. D. Director	CHECKED BY: DATE:	A-7 PAGE NO.:

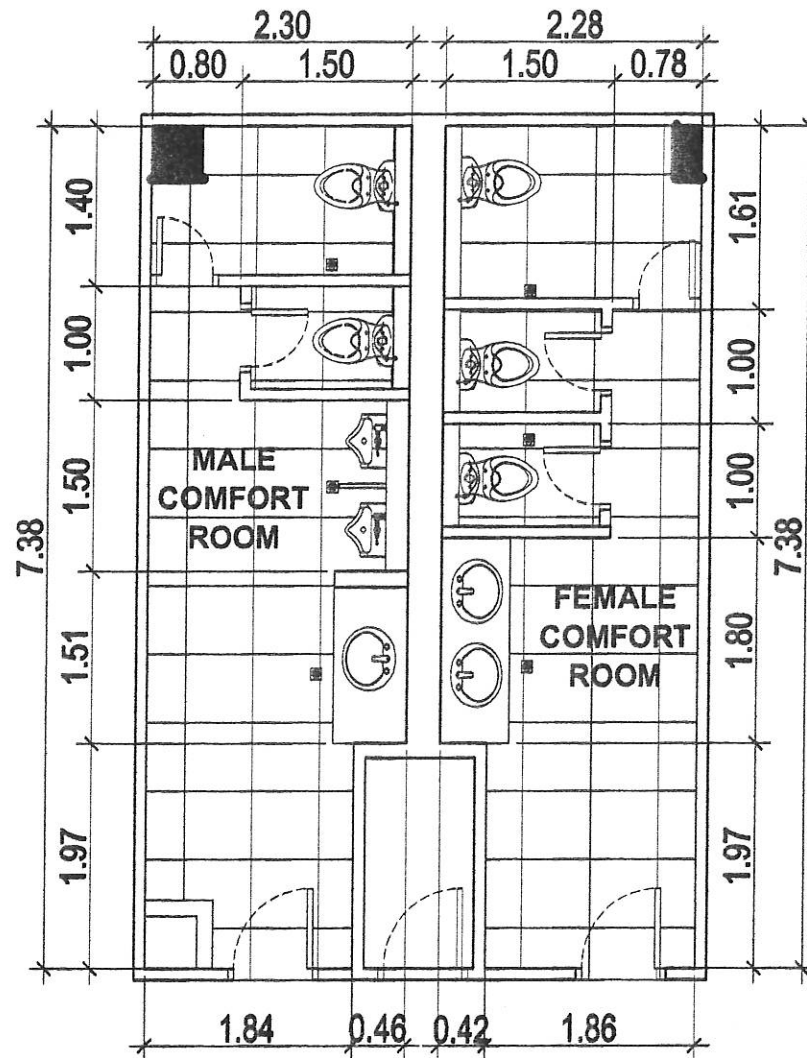


1 NART BLDG. - SECOND FLOOR
PUBLIC COMFORT ROOM LEFT WING
SCALE NTS



Republic of the Philippines
DEPARTMENT OF SCIENCE AND TECHNOLOGY
PHILIPPINES NUCLEAR RESEARCH INSTITUTE
COMMONWEALTH AVENUE, DILIMAN, QUEZON CITY

PROJECT:	SHEET CONTENT:	PREPARED BY:	RECOMMENDING APPROVAL:	APPROVED BY:	DRAWN BY: GENSLAZO	SHEET NO.:
UPGRADING OF NART BLDG. 2022	SECOND FLOOR PLAN - PUBLIC COMFORT ROOM LEFT WING	Engr. ROSALINO B. REJAS Engr. ARTURO F. SALIN Engr. ANDREW C. BARRIDA	GERARDO JOSE M. ROBLES MA CELERINA M. RAMRO PRECILISA CORUZO B. PABROA Ph. D. VALLERIE ANN SAMSON, Ph. D.	CARLO A. ARCILLAS Ph. D.	CHECKED BY: DATE:	A-8 PAGE NO.:

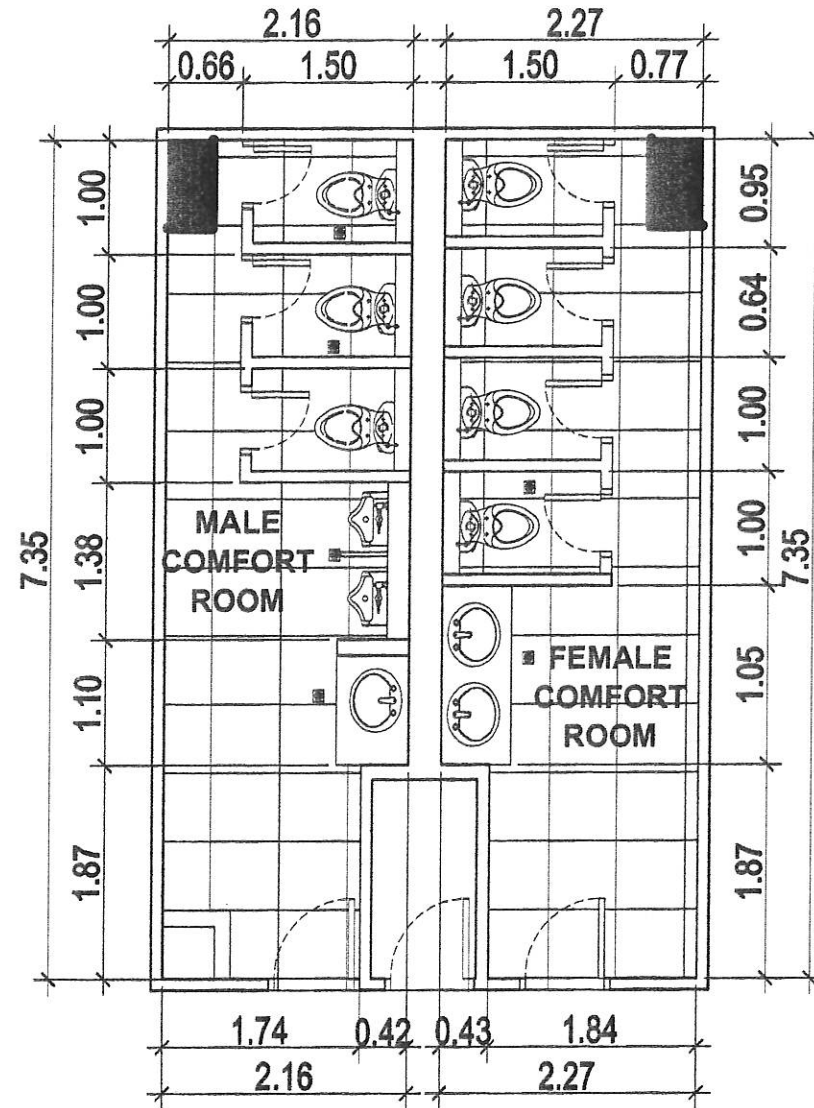


1 NART BLDG. - THIRD FLOOR
PUBLIC COMFORT ROOM LEFT WING
SCALE NTS



Republic of the Philippines
DEPARTMENT OF SCIENCE AND TECHNOLOGY
PHILIPPINES NUCLEAR RESEARCH INSTITUTE
COMMONWEALTH AVENUE, DILIMAN, QUEZON CITY

PROJECT	SHEET CONTENT	PREPARED BY	RECOMMENDED BY	APPROVED BY	DRAWN BY: GENLAZO	SHEET NO.:
UPGRADING OF NART BLDG. 2022	THIRD FLOOR PLAN - PUBLIC COMFORT ROOM LEFT WING	Engr. ROSALVO B. REJAS Engr. ARTURO F. SAUD Engr. ANDREW C. BARRIDA	GERARDO JOSE M. ROBLES MA CELERINA M. RAMIRO PRECOCIA CORAZON S. PABROA, Ph. D. VALLERIE ANN RAMSON, Ph. D.	CARLO A. ANICOLA, Ph. D.	CHECKED BY: DATE:	A-9 PAGE NO.:

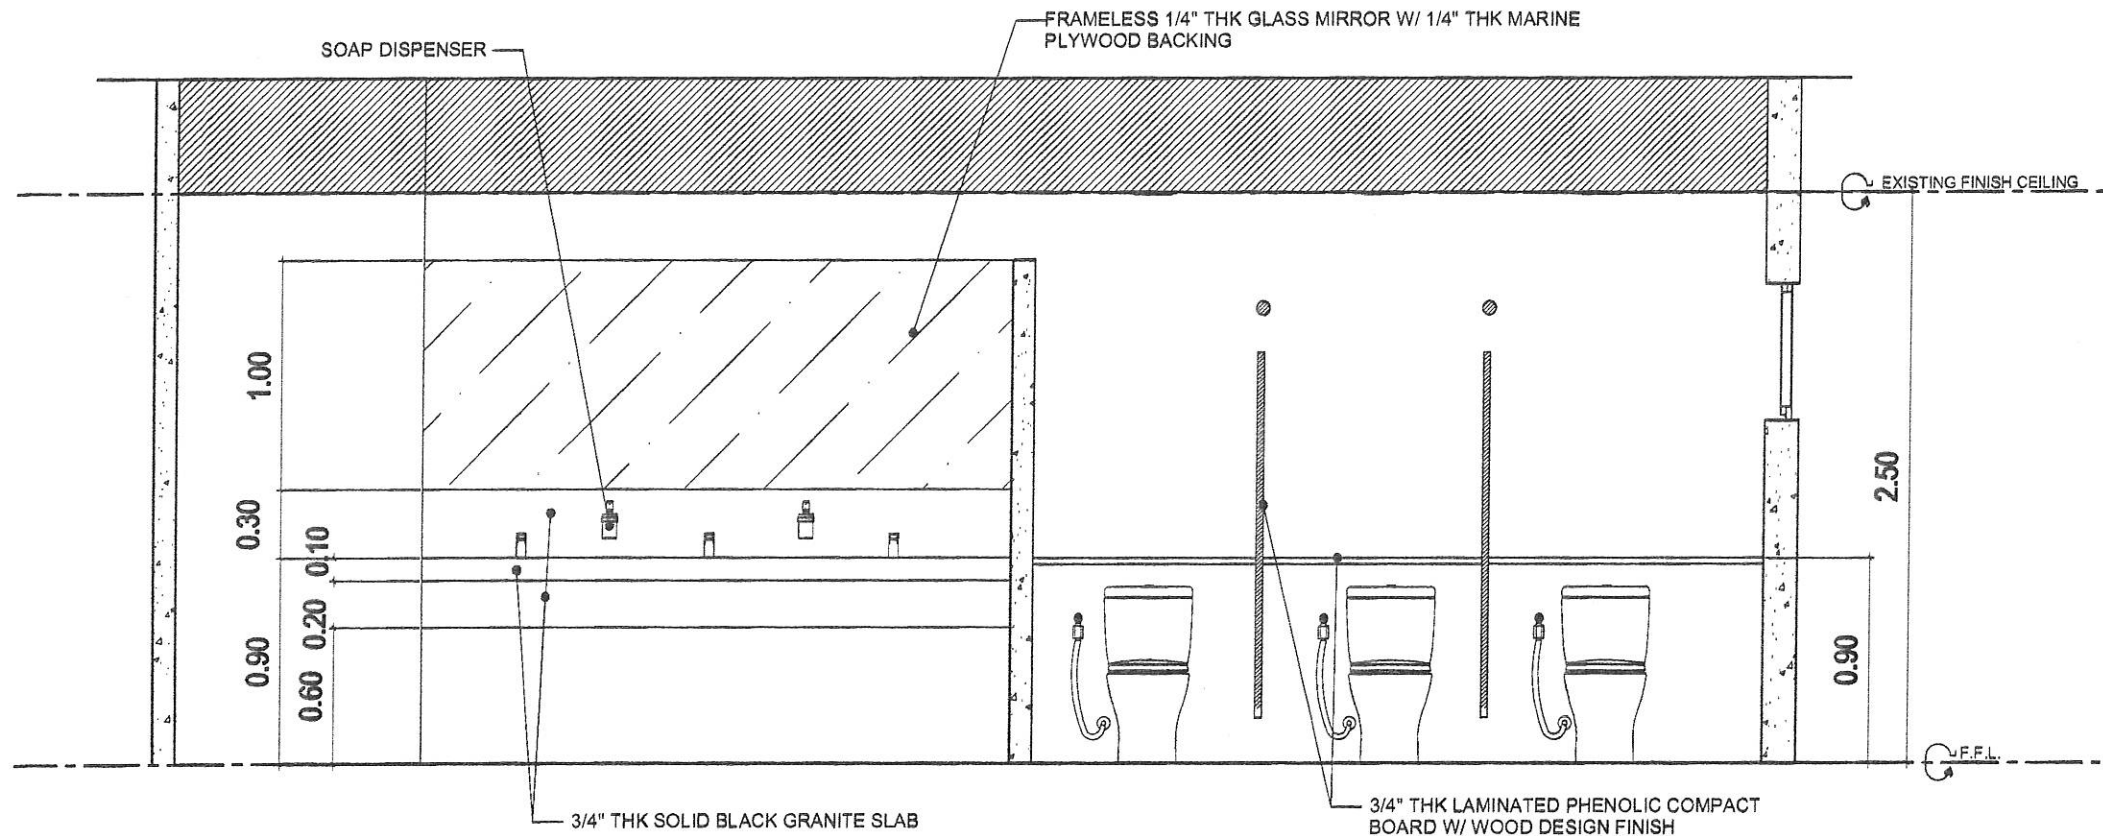


NART BLDG. - LEFT WING PUBLIC COMFORT ROOM
1
TYPICAL FEMALE LONGITUDINAL SECTION
 SCALE NTS



Republic of the Philippines
 DEPARTMENT OF SCIENCE AND TECHNOLOGY
 PHILIPPINES NUCLEAR RESEARCH INSTITUTE
 COMMONWEALTH AVENUE, DILIMAN, QUEZON CITY

PROJECT:	SHEET CONTENT:	PREPARED BY:	RECOMMENDING OFFICIAL:	APPROVED BY:	DRAWN BY: GENBUAZO	SHEET NO.:
UPGRADING OF NART BLDG. 2022	TYPICAL FEMALE LONGITUDINAL SECTION - NART BLDG. PUBLIC COMFORT ROOM	Engr. ROSALYN B. REJAS Senior Science Research Specialist Engr. ARTURO F. SALM Senior Science Research Specialist Engr. ANDREW C. BARRIDA Engineer I, ESB	GERARDO JOSE M. ROBLES Engineer-in-Charge GSR MA CELERINA M. RAMIRO CHIEF, FAD PRECIOSA CORAZON B. PABROA Ph. D. Chief, NSD VALLERIE ANN SAMSON, Ph. D. Chief, NSD	Engr. RENATO T. BAÑAGA Engineer CARLO A. ARCILLAS Ph. D. Director		A-10
					CHECKED BY:	PAGE NO.:
					DATE:	

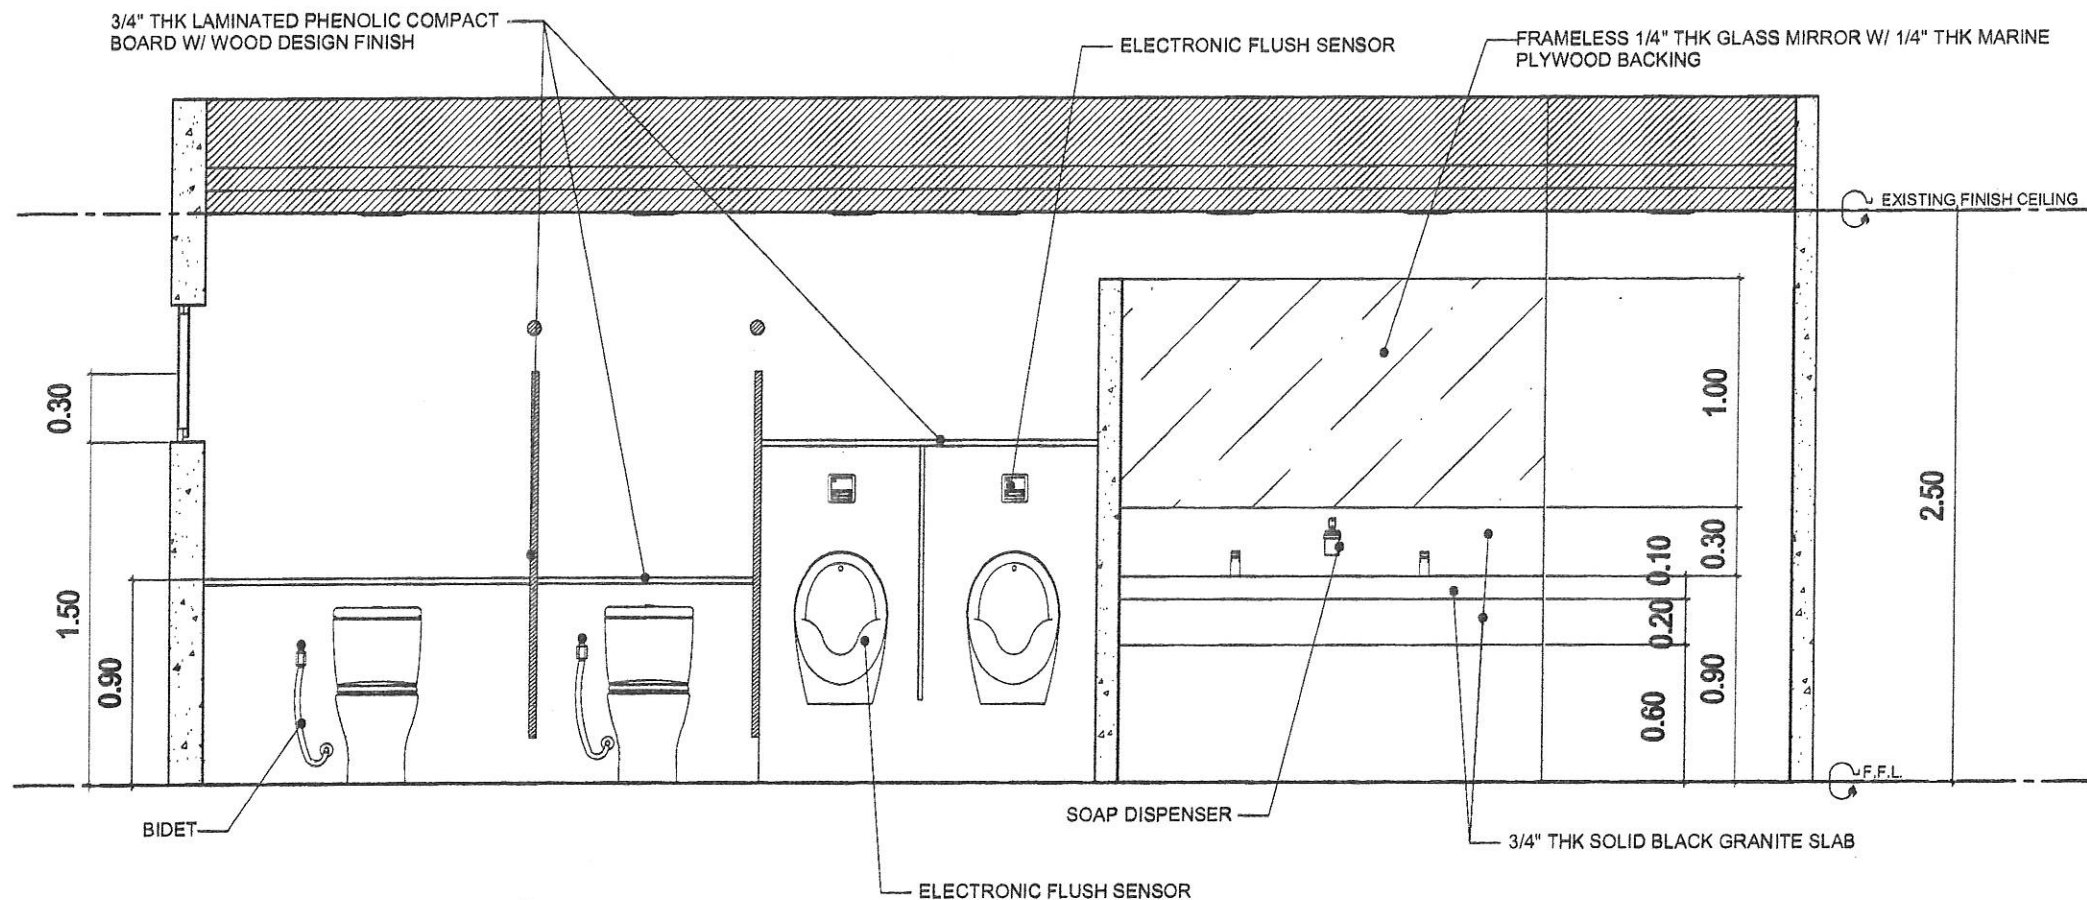

NART BLDG. - LEFT WING PUBLIC COMFORT ROOM
TYPICAL MALE LONGITUDINAL SECTION
 1 SCALE NTS



Republic of the Philippines
 DEPARTMENT OF SCIENCE AND TECHNOLOGY
 PHILIPPINES NUCLEAR RESEARCH INSTITUTE
 COMMONWEALTH AVENUE, DILIMAN, QUEZON CITY


PROJECT:	SHEET CONTENT:	PREPARED BY:	RECOMMENDING APPROVAL:	APPROVED BY:	DRAWN BY: GENBLAZO	SHEET NO.:
UPGRADING OF NART BLDG. 2022	TYPICAL MALE LONGITUDINAL SECTION - NART BLDG. PUBLIC COMFORT ROOM	Engr. ROSALYN B. REJAS Senior Science Program Specialist Engr. ARTURO F. SALIH Senior Science Research Specialist Engr. ANDREW C. BARRIDA Engineer I, ESB	GERARDO JOSE M. ROBLES Engineer Head, ESB MA CELERINA M. RAMIRO CHIEF, PAD PRECIOUS CORAZON B. PABROA, Ph. D. Chief, NSD VALLERIE ANN RAMSON, Ph. D. Public Auditor	CARLO A. ARCILLA, Ph. D. Director	CHECKED BY:	A-11
					DATE:	PAGE NO.:

FRAMELESS 1/4" THK GLASS MIRROR W/ 1/4" THK MARINE PLYWOOD BACKING

3/4" THK LAMINATED PHENOLIC COMPACT BOARD W/ WOOD DESIGN FINISH

STAINLESS STEEL HINGES

EXISTING FINISH CEILING

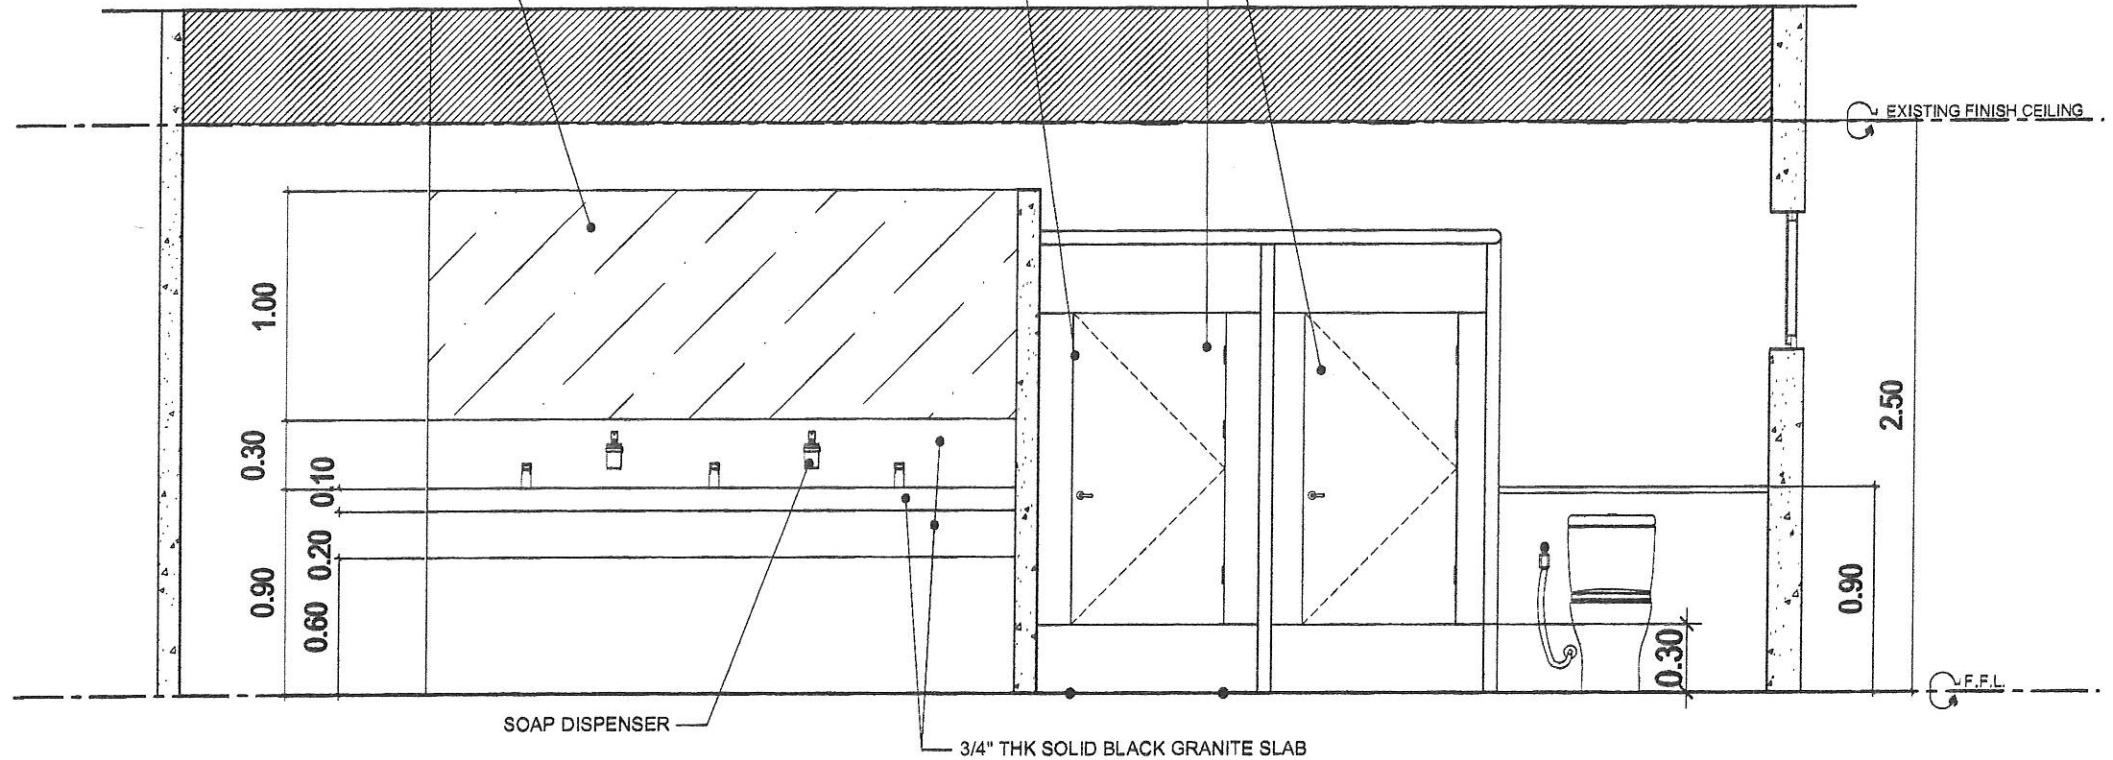

SOAP DISPENSER

3/4" THK SOLID BLACK GRANITE SLAB

1 NART BLDG. - LEFT WING PUBLIC COMFORT ROOM
TYPICAL FEMALE LONGITUDINAL SECTION
 SCALE NTS



Republic of the Philippines
 DEPARTMENT OF SCIENCE AND TECHNOLOGY
 PHILIPPINES NUCLEAR RESEARCH INSTITUTE
 COMMONWEALTH AVENUE, DILMAN, QUEZON CITY

PROJECT:	SHEET CONTENT:	PREPARED BY:	RECOMMENDING APPROVAL:	APPROVED BY:	DRAWN BY: GENBLAZO	SHEET NO.:
UPGRADING OF NART BLDG. 2022	TYPICAL FEMALE LONGITUDINAL SECTION - NART BLDG. PUBLIC COMFORT ROOM	Engr. ROSALYN B. REJAS Senior Science Research Specialist Engr. ARTURO F. SALIH Senior Science Research Specialist Engr. ANDREW C. BARRIDA Engineer I ESB	GERARDO JOSE M. ROBLES Engr. JUAN PABLO OSS MA. CECILINA M. RAMIRO CHIEF, PAD PRECIOUS CORAZON B. PABROA, Ph. D. Chief, NSD VALLERIE ANN RAMSON, Ph. D. Deputy Director	CARLO A. ARCILLA, Ph. D. Director		A-12
					CHECKED BY:	PAGE NO.:
					DATE:	

3/4" THK LAMINATED PHENOLIC COMPACT BOARD W/ WOOD DESIGN FINISH

ELECTRONIC FLUSH SENSOR

EXISTING FINISH CEILING

2.00

0.30

NART BLDG. - LEFT WING PUBLIC COMFORT ROOM

TYPICAL MALE & FEMALE CROSS SECTION



SCALE

NTS



Republic of the Philippines
DEPARTMENT OF SCIENCE AND TECHNOLOGY
PHILIPPINES NUCLEAR RESEARCH INSTITUTE
COMMONWEALTH AVENUE, DILIMAN, QUEZON CITY

PROJECT:

UPGRADING OF
NART BLDG. 2022

SHEET CONTENT:

TYPICAL MALE & FEMALE
CROSS SECTION
- NART BLDG. PUBLIC
COMFORT ROOM LEFT WING

PREPARED BY:

Engr. ROSALINDO B. REJAS
Senior Science Research Specialist
Engr. ANDREW C. BARRIDA
Engineer I, ESB

Engr. ARTURO F. SALIH
Senior Science Research Specialist

RECOMMENDING APPROVAL:

GERARDO JOSE M. ROBLES
Engr. in Charge, ESB
MA. CELERINA M. RAMIRO
CHIEF, PAD
PRECIOUS CORAZON B. PABROA Ph. D.
Chief, NSD

Engr. RENATO T. BANAGA
ESB Head

VALLERIE ANN SAMSON, Ph. D.
Program Director

APPROVED BY:

CARLO A. ARULLA, Ph. D.
Director

DRAWN BY: GENELIAZZO


CHECKED BY:

DATE:


SHEET NO.:

A-13

PAGE NO.:

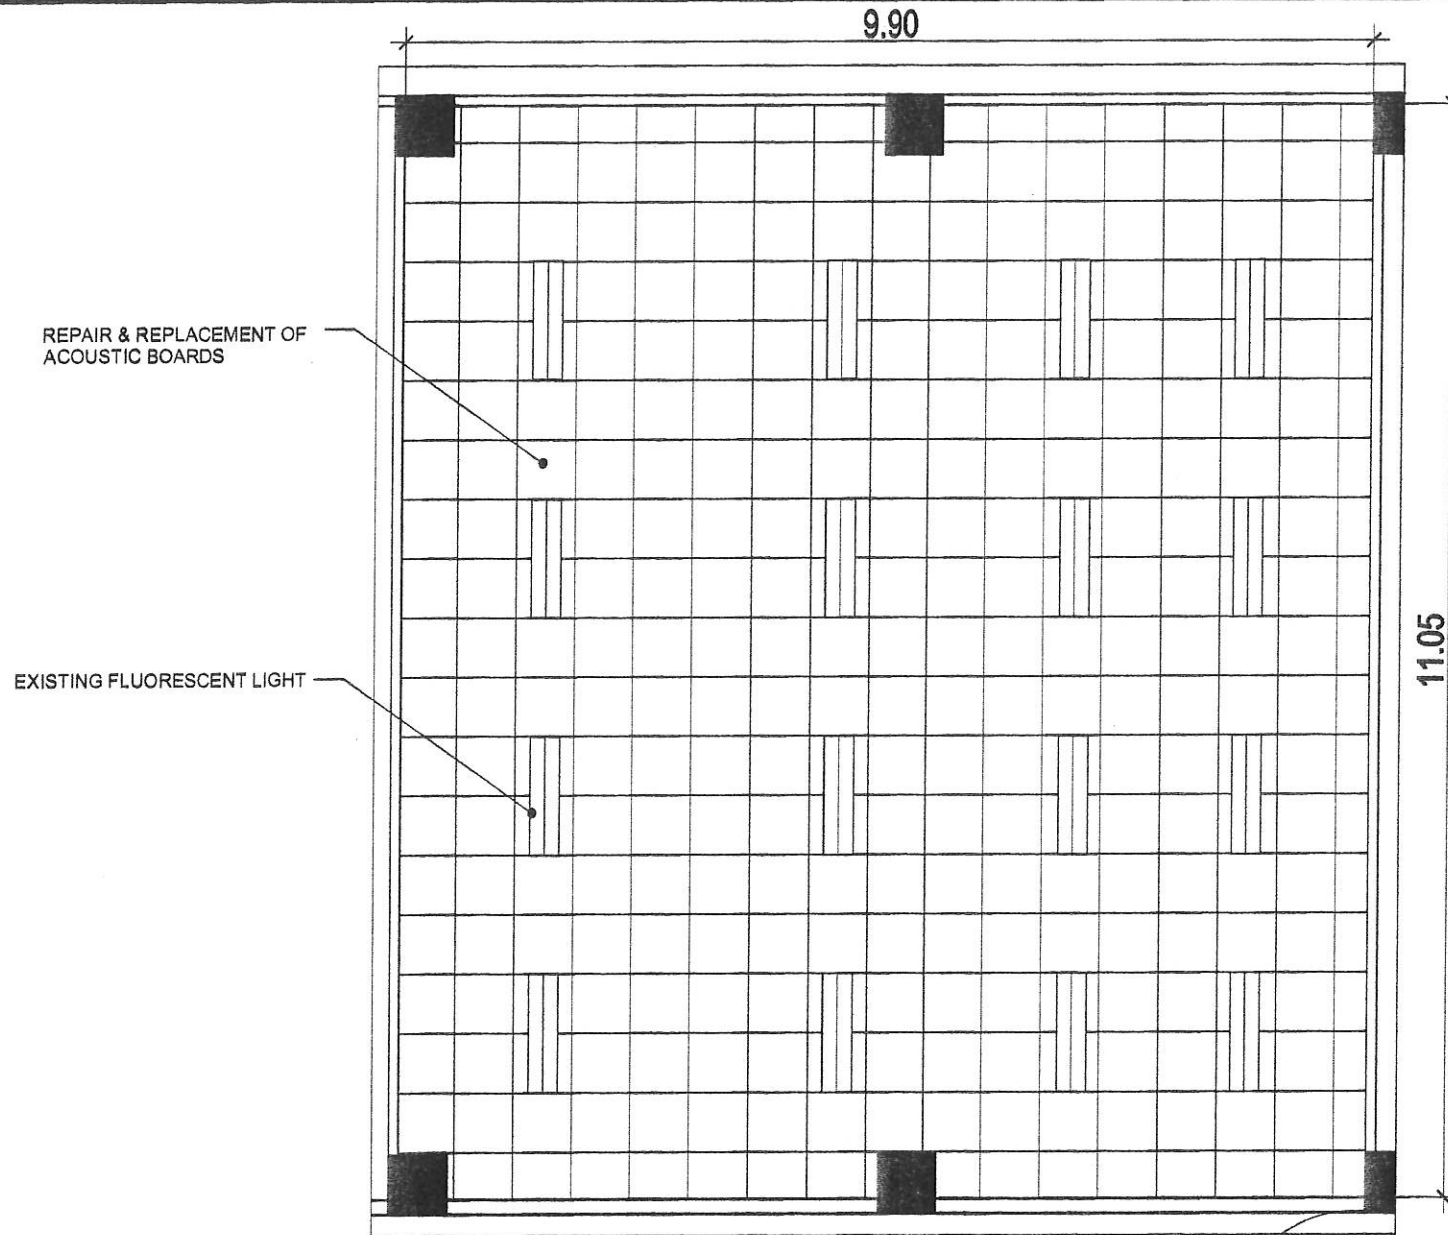

LEGEND OF SYMBOLS:

 
 FLOURESCENT LIGHT (SINGLE)

1 NART BLDG. - GROUND FLOOR
AUDIO VISUAL ROOM - REFLECTED CEILING PLAN
 SCALE NTS





Republic of the Philippines
 DEPARTMENT OF SCIENCE AND TECHNOLOGY
 PHILIPPINES NUCLEAR RESEARCH INSTITUTE
 COMMONWEALTH AVENUE, DILIMAN, QUEZON CITY

PROJECT:	SHEET CONTENT:	PREPARED BY:	RECOMMENDING APPROVAL:	APPROVED BY:	DRAWN BY: GENBLAZO	SHEET NO.:
UPGRADING OF NART BLDG. 2022	AUDIO VISUAL ROOM REFLECTED CEILING PLAN - NART BLDG. GROUND FLOOR	Engr. ROSALINO B. REJAS Senior Science Research Specialist Engr. ARTURO F. SALA Senior Science Research Specialist Engr. ANDREW C. BARRIBA Engineer I	GERARDO JOSE M. ROBLES Chief, NSO MA. CELERINA M. RAMIRO Chief, PAB PRECIOUSA CORAZON B. PABROA, Ph. D. Chief, NSO VALLERIE A. RAMSON, Ph. D. Assistant Director	Engr. REMATO T. BANAGA Senior Engineer CARLOS A. ARCELA, Ph. D. Director	A-14	PAGE NO.:

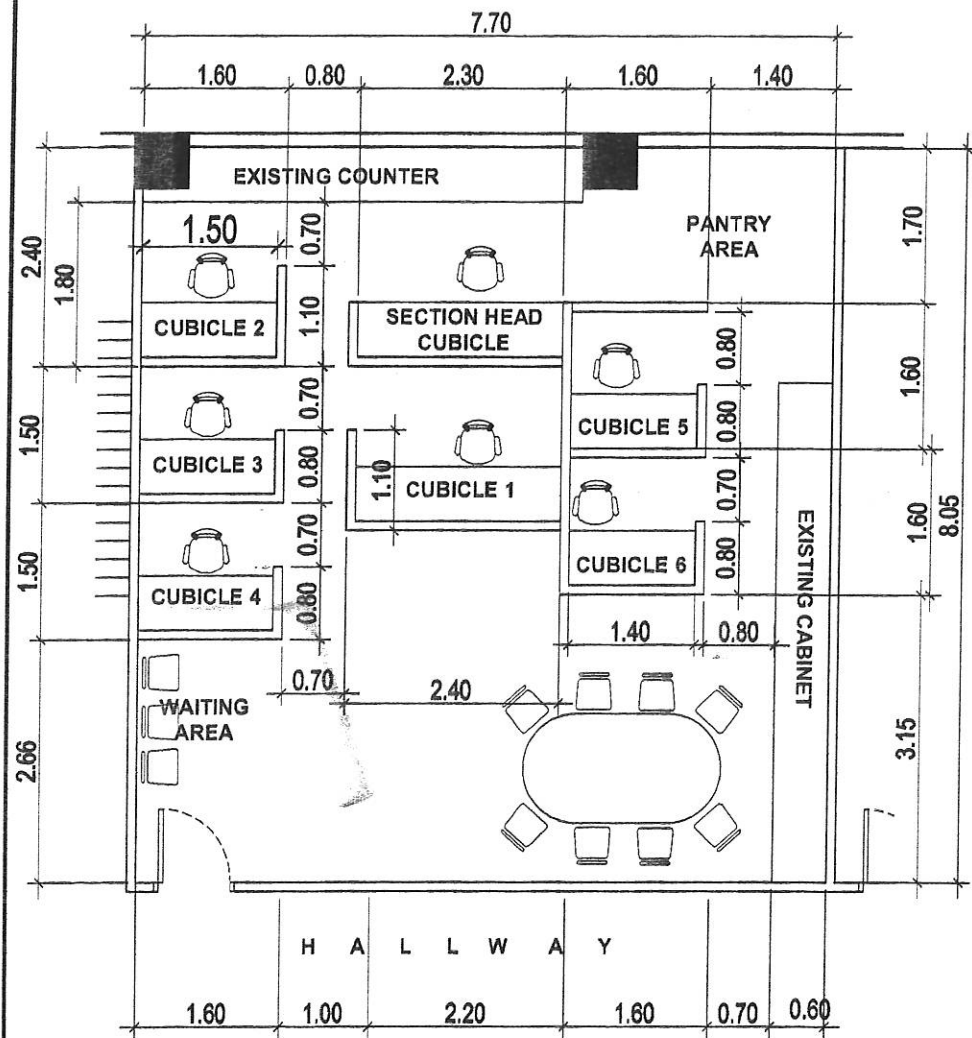


CUBICLE LAYOUT

1 NART BLDG. - THIRD FLOOR
MANAGEMENT INFORMATION SYSTEM SECTION CUBICLE LAYOUT
 SCALE NTS

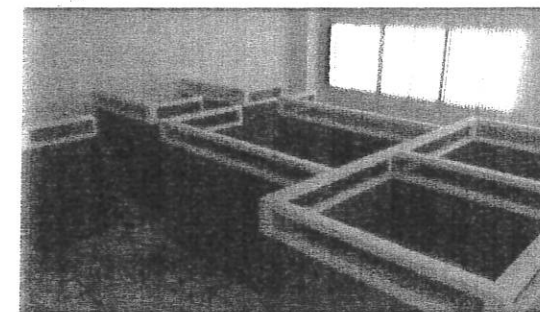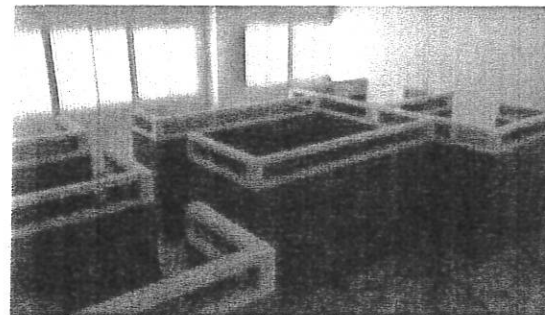


2 PERSPECTIVE VIEW
 SCALE NTS

DOUBLE FICEM BOARD PARTITION WITH
 2"X4" FIXED METAL STUD FRAME & PAINTED
 FINISH BOTH SIDES

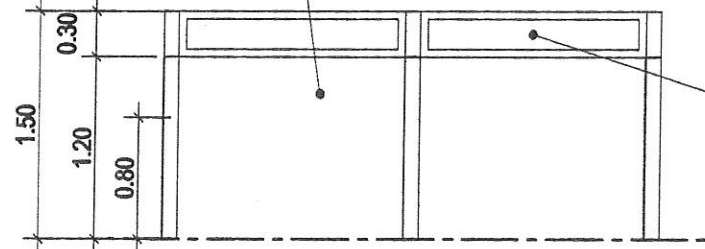

1/4" THK CLEAR GLASS ON TOP W/ 2"X4"
 ALUMINUM FIXED FRAME PRE-PAINTED
 POWDER COATED WHITE

3 TYPICAL SECTION 1
 SCALE NTS

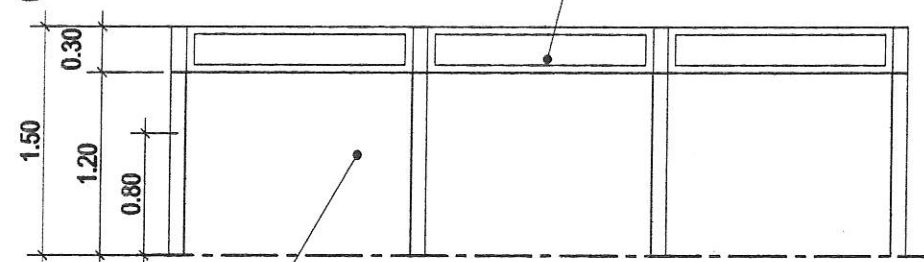

1/4" THK CLEAR GLASS ON TOP W/ 2"X4"
 ALUMINUM FIXED FRAME PRE-PAINTED
 POWDER COATED WHITE


DOUBLE FICEM BOARD PARTITION WITH
 2"X4" FIXED METAL STUD FRAME &
 PAINTED FINISH BOTH SIDES

4 TYPICAL SECTION 2
 SCALE NTS





Republic of the Philippines
 DEPARTMENT OF SCIENCE AND TECHNOLOGY
 PHILIPPINES NUCLEAR RESEARCH INSTITUTE
 COMBES/INHEALTH AVENUE, DILMAN QUEZON CITY

PROJECT:	SHEET CONTENT:	PREPARED BY:	RECOMMENDING APPROVAL:	APPROVED BY:	DRAWN BY: GENBLAZO	SHEET NO.:
UPGRADING OF NART BLDG. 2022	UPGRADING OF MIS SECTION CUBICLE LAYOUT	Engr. ROSALINDO REJAS Senior Science Research Specialist Engr. ARTURO F. BALDI Senior Science Research Specialist	GERARDO JOSE M. ROBLES Engr. Chief, Head OSS MA CELERINA M. RAMIRO Chief, PAB	CARLO A. ARCILLA Ph. D. Director	CHECKED BY:	PAGE NO.:
		Engr. ANDREW C. BARRIDA Engineer I, ESS	PRECIOSA CORAZON B. PABROA Ph. D. Chief, NSO	VALLERIE ANN SAMSON, Ph. D. Deputy Director	DATE:	PROJ. NO.:

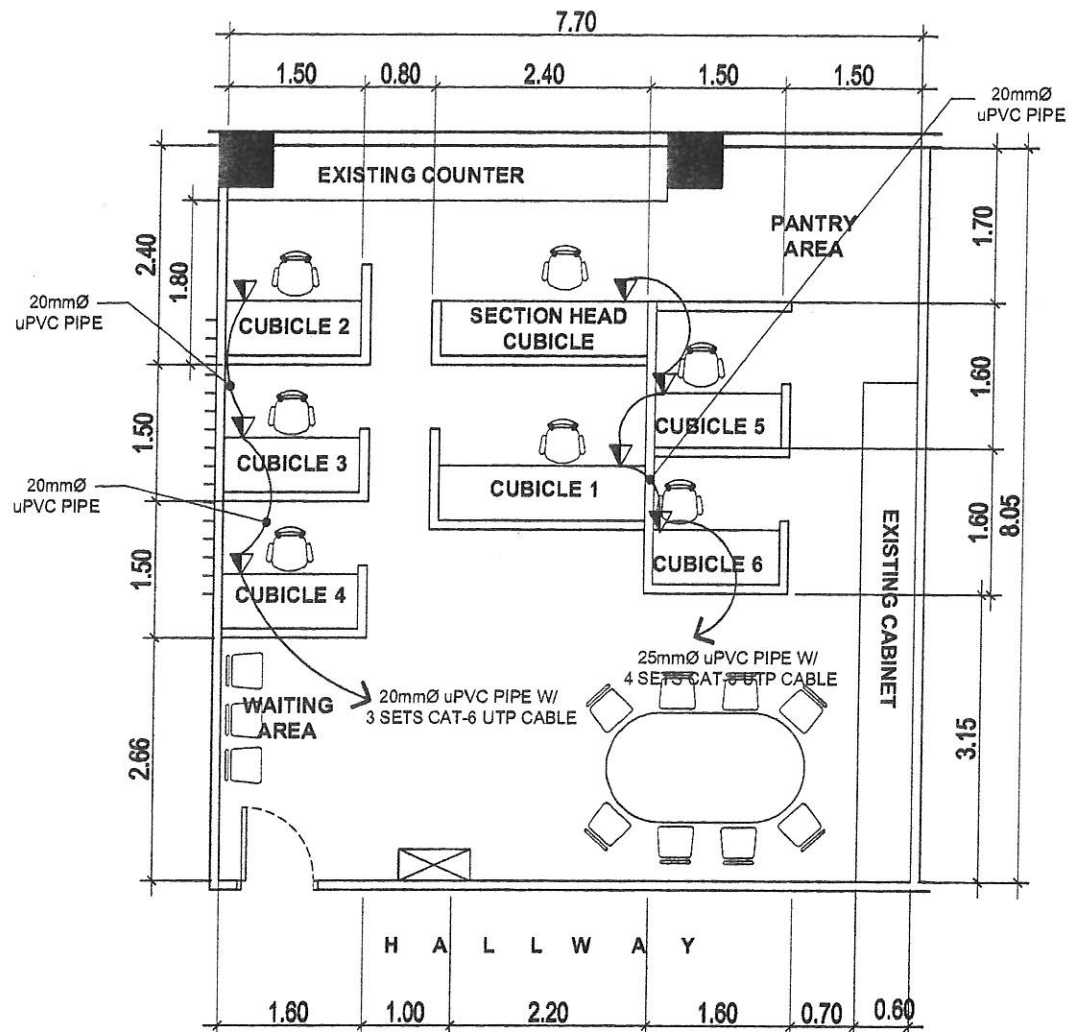

LAN LAYOUT

LEGEND OF SYMBOLS:

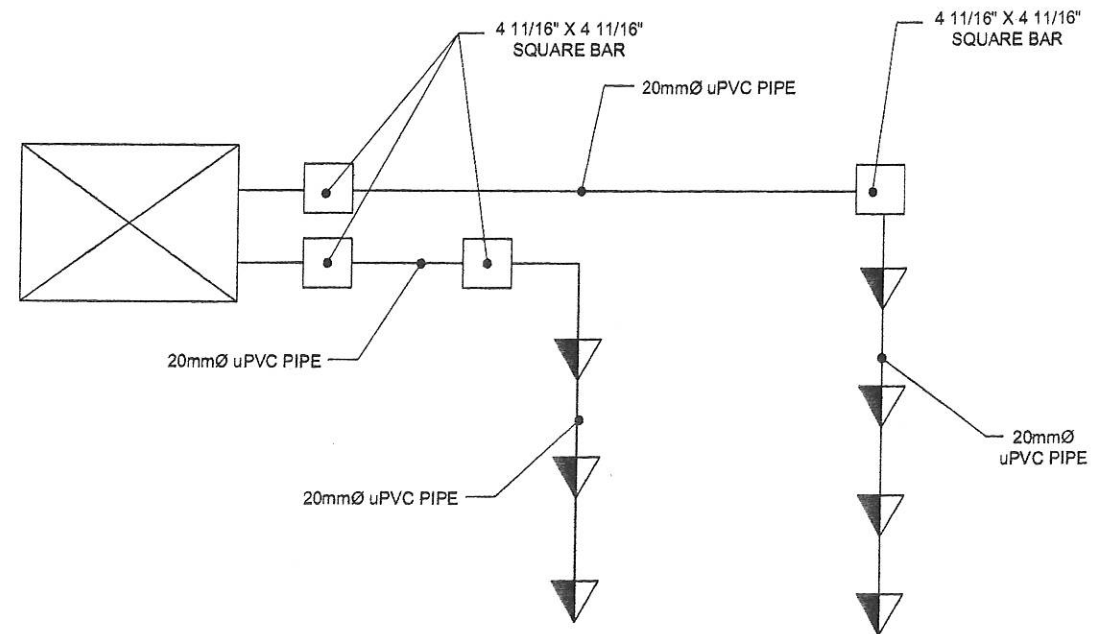 


LAN DIAGRAM LAYOUT



Republic of the Philippines
DEPARTMENT OF SCIENCE AND TECHNOLOGY
PHILIPPINES NUCLEAR RESEARCH INSTITUTE
COMMONWEALTH AVENUE, DILMAN QUEZON CITY



PROJECT:	SHEET CONTENT:	PREPARED BY:	RECOMMENDED APPROVAL:	APPROVED BY:	DRAWN BY: GENBLAZO	SHEET NO.:
UPGRADING OF NART BLDG. 2022	POWER & LAN LAYOUT - UPGRADING OF MISS SECTION CUBICLE LAYOUT	Engr. ROSALINO B. REJAS Senior Science Research Specialist Engr. ARTURO F. SAHJ Senior Science Research Specialist	GERARDO JOSE M. ROBLES Engr. RENEATO T. BANAGA MA CELERINA M. RAMIRO PRECIOSA CORAZON B. PABROA, Ph. D. VALLERIE ANN SAMSON, Ph. D.	CARLO A. ARCILLA, Ph. D. Director	CHECKED BY: DATE: PROJ. NO.:	PAGE NO.:
		Engr. ANDREW C. BARRIDA Engineer I, ESB	Chief, NSD	Deputy Director		

PROJECT:	SHEET CONTENT:	PREPARED BY:	RECOMMENDING OFFICIAL:	APPROVED BY:	DRAWN BY: GENBLAZO	SHEET NO.:
UPGRADING OF NART BLDG. 2022	POWER & LAN LAYOUT - UPGRADING OF MISS SECTION CUBCLE LAYOUT	Engr. ROSALIND B. REJAS Senior Science Research Specialist Engr. ARDURIO S. BALDI Senior Science Research Specialist Engr. ANDREW C. BARRIDA Engineer I, ESS	GERARDO JOSE M. ROBLES ESS Head QSS MA. CELERINA M. RAMIRO Chief, PAD PRECIOSA CORAZON B. PABROA, Ph. D. Chief, NSO	Engr. RENATO T. BANAGA ESS Head CARLO A. ARCILLA, Ph. D. Director VALLERIE ANN SAMSON, Ph. D. Deputy Director	CHECKED BY: DATE: PROJ. NO.:	PAGE NO.:

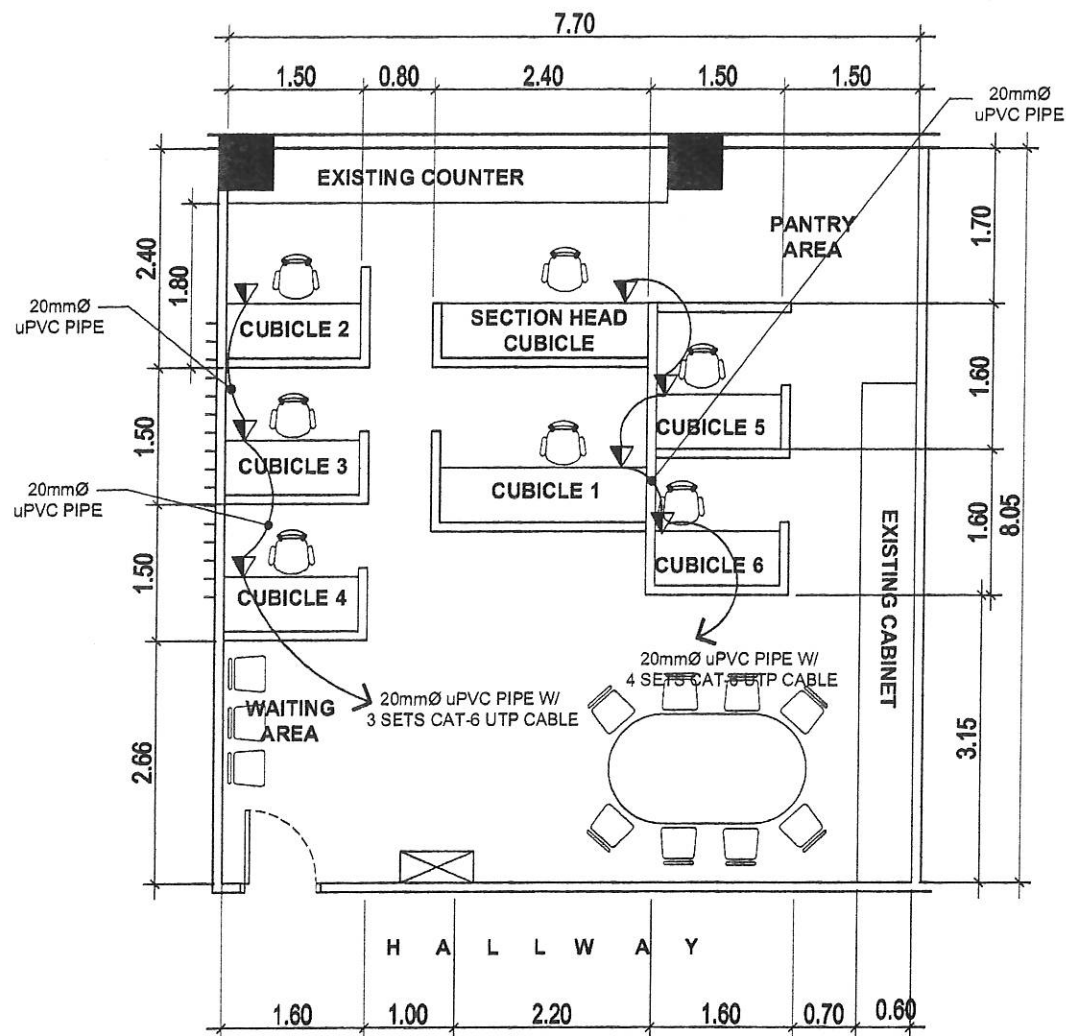

LAN LAYOUT

LEGEND OF SYMBOLS:

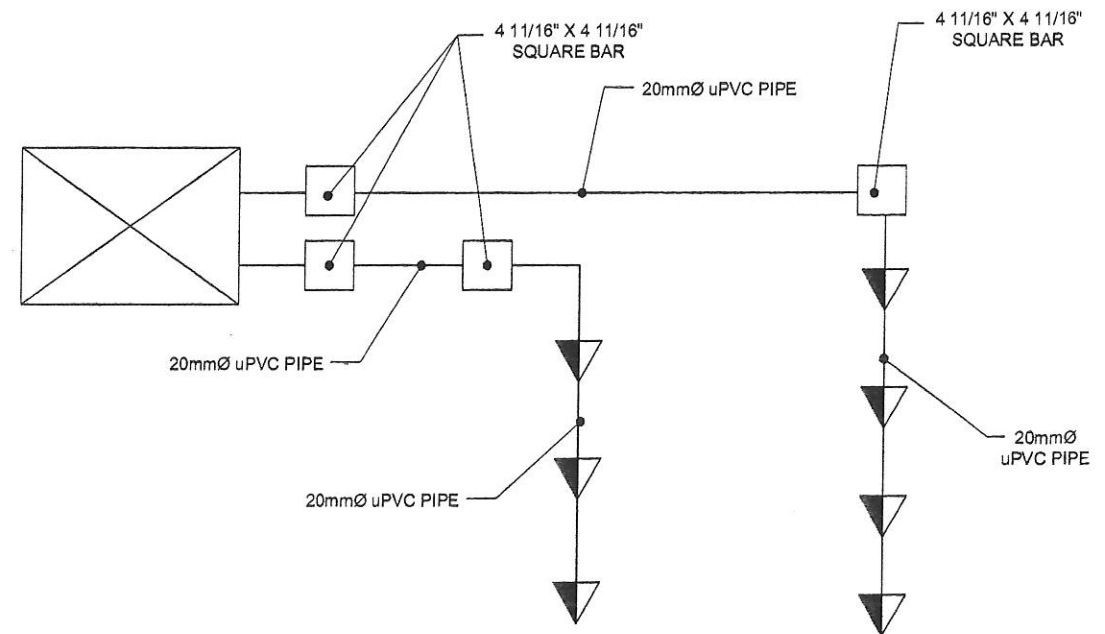 


LAN DIAGRAM LAYOUT



Republic of the Philippines
DEPARTMENT OF SCIENCE AND TECHNOLOGY
PHILIPPINES NUCLEAR RESEARCH INSTITUTE
COMMONWEALTH AVENUE, DILMAN, QUEZON CITY

PROJECT:	SHEET CONTENT:	PREPARED BY:	RECOMMENDING APPROVAL:	APPROVED BY:	DRAWN BY: GENBLAZO	SHEET NO.:
UPGRADING OF NART BLDG. 2022	POWER & LAN LAYOUT - UPGRADING OF MISS SECTION CUBCLE LAYOUT	Engr. ROSALVO B. REAS Senior Science Research Specialist Engr. ARTURO F. BALDI Senior Science Research Specialist	GERARDO JOSE M. ROBLES Engr. Head GSS MA CELERINA M. RAMIRO CHIEF, PAD	Engr. RENATO T. BANAGA ESS Head CARLO A. ARCILLA, Ph. D. Director	CHECKED BY:	PAGE NO.:
		Engr. ANDREW C. BARRIDA Engineer I, ESS	PRECIOZA CORAZON B. PABROA, Ph. D. Chief, NSO	VALLERIE ANN SAMSON, Ph. D. Deputy Director	DATE:	
					PROJ. NO.:	

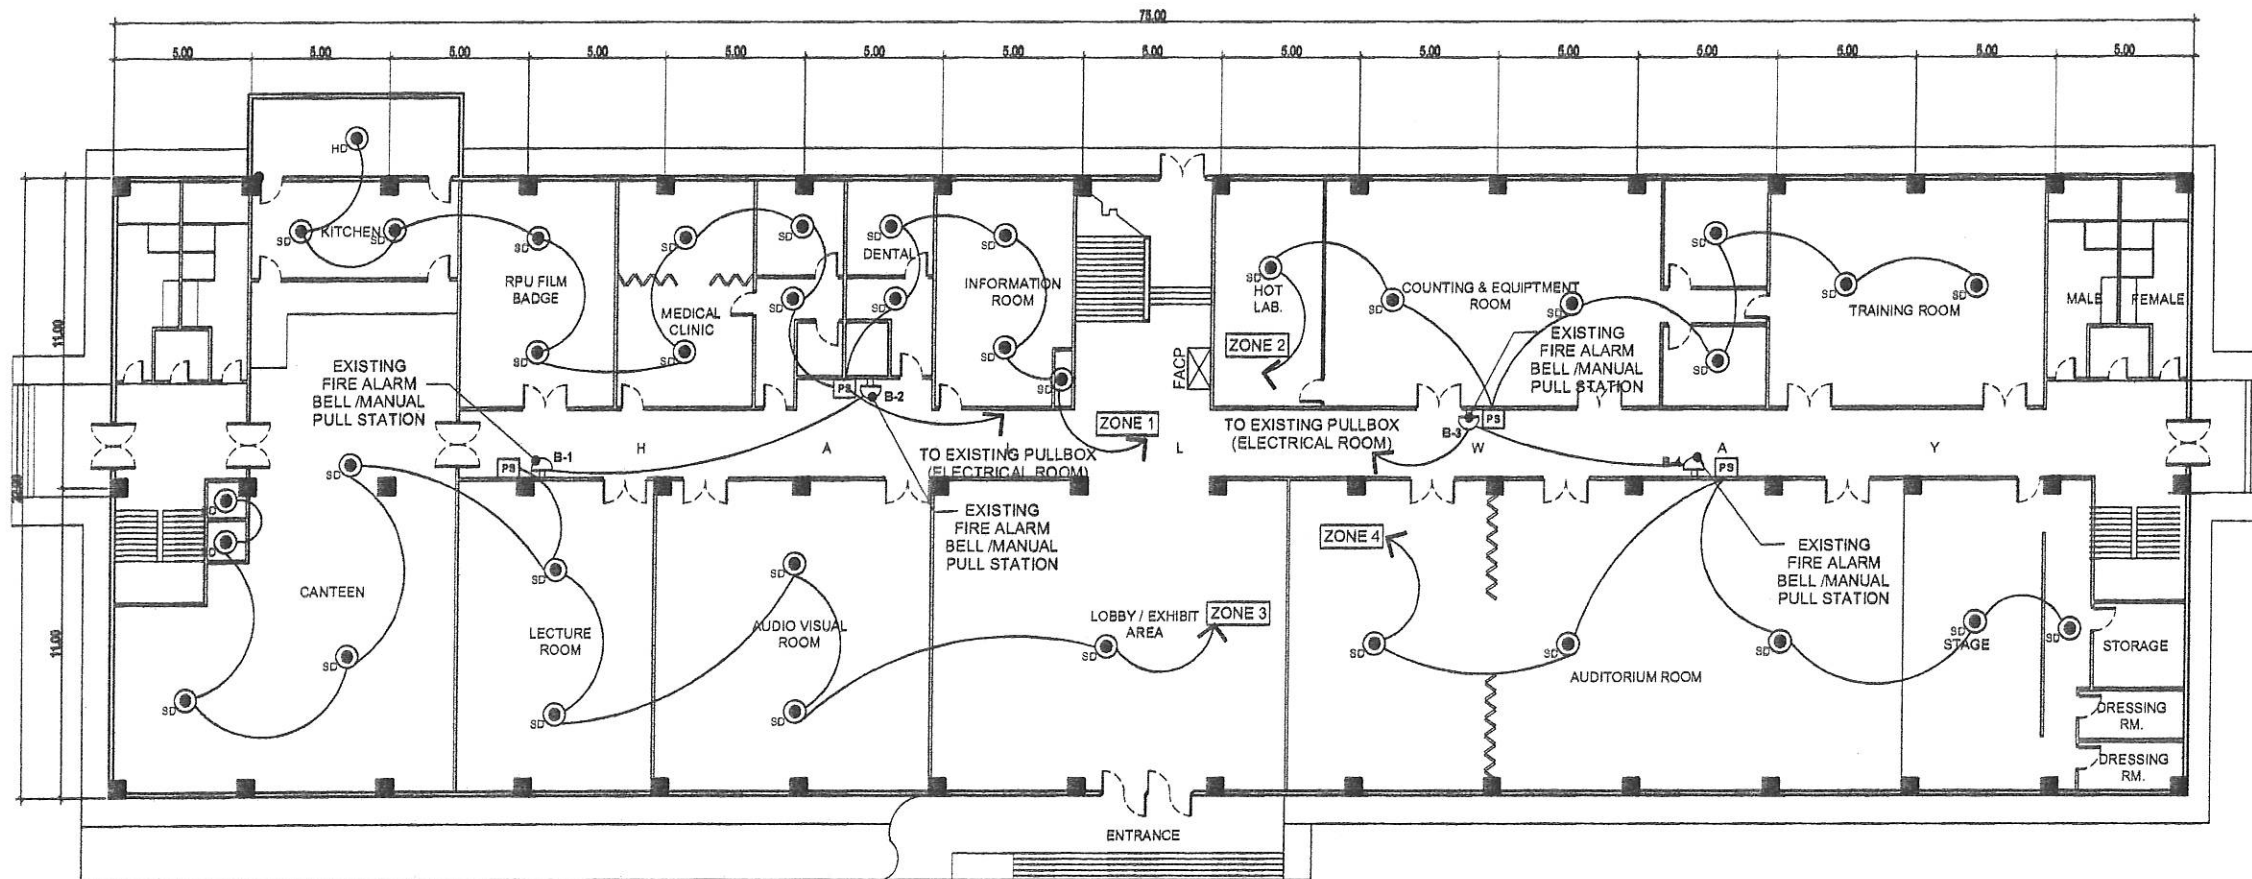

LEGEND OF SYMBOLS:




- SD SMOKE DETECTOR
- HD HEAT DETECTOR
- FACP FIRE ALARM CONTROL PANEL
- PS FIRE ALARM BELL /MANUAL PULL STATION


NART BLDG. - GROUND FLOOR
1 SMOKE DETECTOR LAYOUT
 SCALE NTS



Republic of the Philippines
 DEPARTMENT OF SCIENCE AND TECHNOLOGY
 PHILIPPINES NUCLEAR RESEARCH INSTITUTE
 COMMONWEALTH AVENUE, DILMAN, QUEZON CITY

PROJECT:	SHEET CONTENT:	PREPARED BY:	RECOMMENDING APPROVAL:	APPROVED BY:	DRAWN BY: GENBLAZO	SHEET NO.:
UPGRADING OF NART BLDG. 2022	SMOKE DETECTOR LAYOUT - NART BLDG. GROUND FLOOR PLAN	Engr. ROSALIND B. REJAS Senior Science Research Specialist Engr. ARTURO F. SALIH Senior Science Research Specialist Engr. ANDREW C. BARRIDA Engr. I. ESE	GERARDO JOSE M. ROBLES Engr. Head GSS MA/ CLEVERINA M. RAMIRO Chief, FAD PRECIOZA CORAZON B. PASROA, Ph. D. Chief, NSO VALLERIE ANN CAMMISON, Ph. D. Chief, NSO	CARLO A. ARCILLA, Ph. D. Director	CHECKED BY: DATE: PROJ. NO.:	E-1 PAGE NO.:

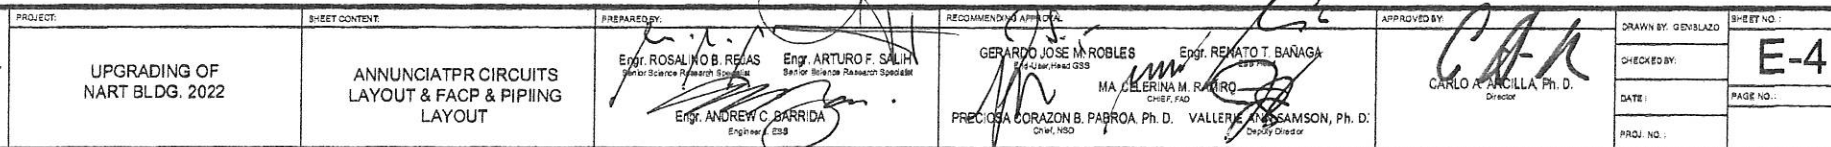  

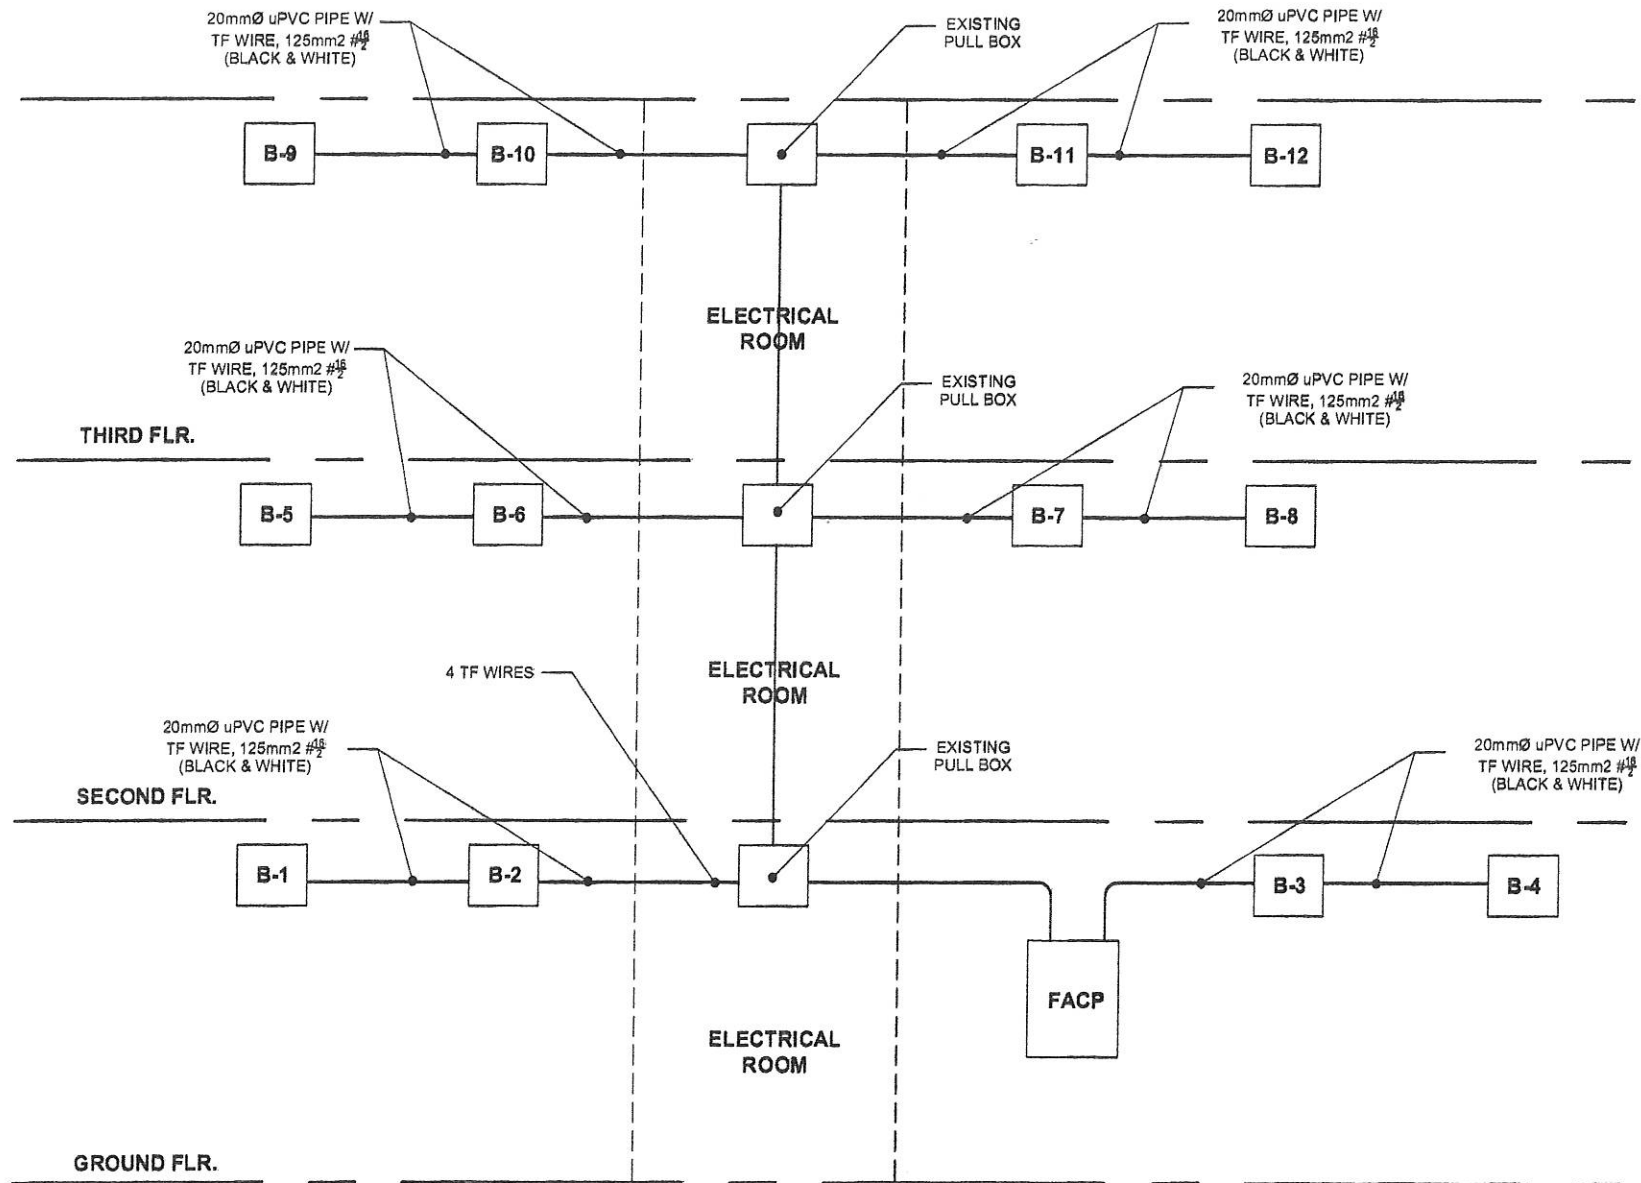

1 FIRE ALARM BELL LAYOUT
SCALE NTS



Republic of the Philippines
DEPARTMENT OF SCIENCE AND TECHNOLOGY
PHILIPPINES NUCLEAR RESEARCH INSTITUTE
COMMONWEALTH AVENUE, DILMAN, QUEZON CITY

PROJECT:
UPGRADING OF
NART BLDG. 2022


SHEET CONTENT:
FIRE ALARM BELL LAYOUT

PREPARED BY:
Engr. ROSA NOB. REJAS
Senior Science Research Specialist
Engr. ARTURO F. SALIH
Senior Science Research Specialist
Engr. ANDREW C. BARRIGA
Senior E. ESB

RECOMMENDATION APPROVAL:
GERARDO JOSE M. ROBLES
Chief, ESB
Engr. RENATO T. BAÑAGA
Chief, ESB
MA. CECILIA M. RAMIRO
Chief, ESB
PRECIOUS CORAZON B. PABROA, Ph. D.
Chief, NRD
VALLERIE ANN SAMSON, Ph. D.
Deputy Director

APPROVED BY:
CARLO A. ARCILLA, Ph. D.
Director

DRAWN BY: GENBLAZO
CHECKED BY:
DATE:
PROJ. NO.:
SHEET NO.:
E-5
PAGE NO.:

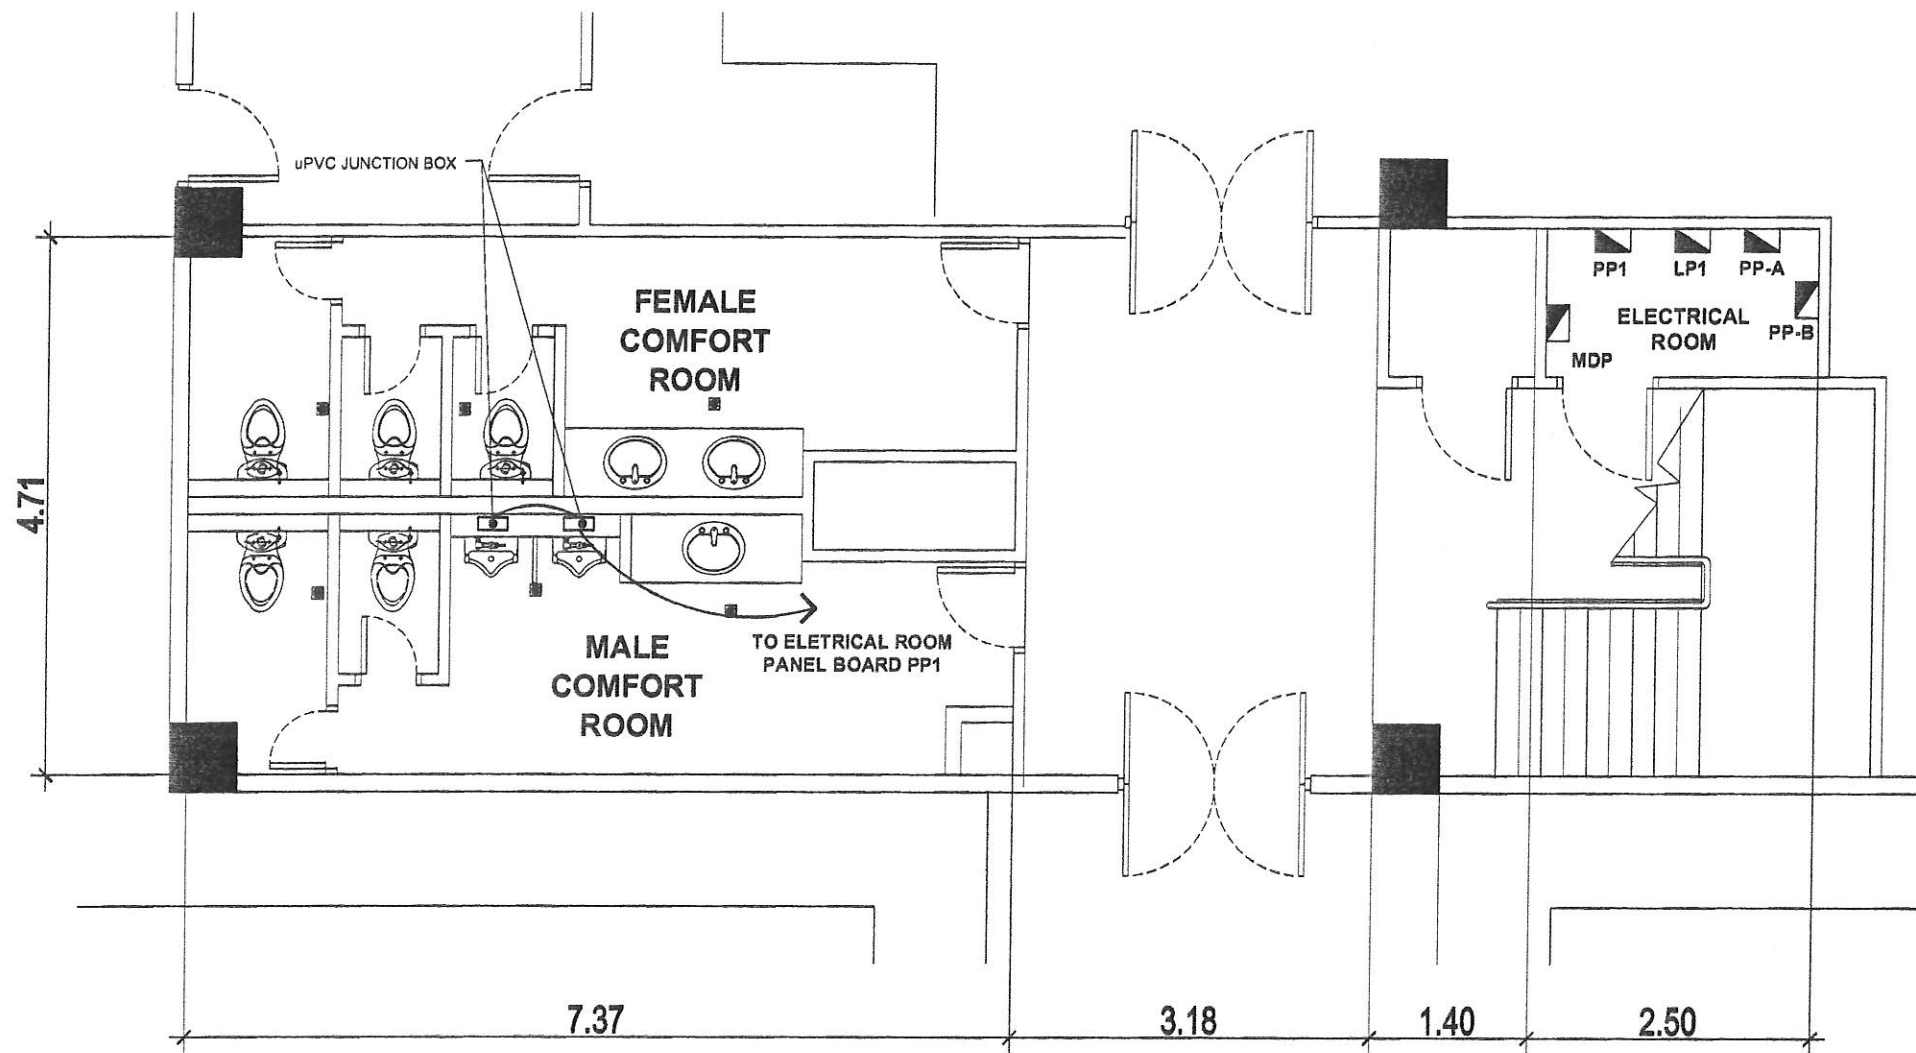

NART BLDG. - GROUND FLOOR, LEFT WING
1 MALE URINAL SENSOR POWER SUPPLY
 SCALE NTS



Republic of the Philippines
 DEPARTMENT OF SCIENCE AND TECHNOLOGY
 PHILIPPINES NUCLEAR RESEARCH INSTITUTE
 COMMONWEALTH AVENUE, DILIMAN, QUEZON CITY

PROJECT:	SHEET CONTENT:	PREPARED BY:	RECOMMENDING APPROVAL:	APPROVED BY:	DRAWN BY: GENBLAZO	SHEET NO.:
UPGRADING OF NART BLDG. 2022	MALE URINAL SENSOR POWER SUPPLY - NART BLDG. GROUND FLOOR LEFT WING	Engr. ROSALINO B. REJAS Senior Science Research Specialist Engr. ANDREW C. BARRIDA Engineer I, ESR	Engr. ARTURO F. SALIN Senior Science Research Specialist GERARDO JOSE M. ROBLES Engr. Chief, ESR MA. CELERINA M. ROMERO CHIEF, IAD PRECILISA CORAZON B. PABROA, Ph. D. Chief, NRD	Engr. RENATO T. BANAGA ESR MA. CELERINA M. ROMERO CHIEF, IAD VALLERIE ANN CAMSON, Ph. D. Deputy Director	CARLOS A. GENBLAZO, Ph. D. Director	E-6
					CHECKED BY:	PAGE NO.:
					DATE:	
					PROJ. NO.:	