



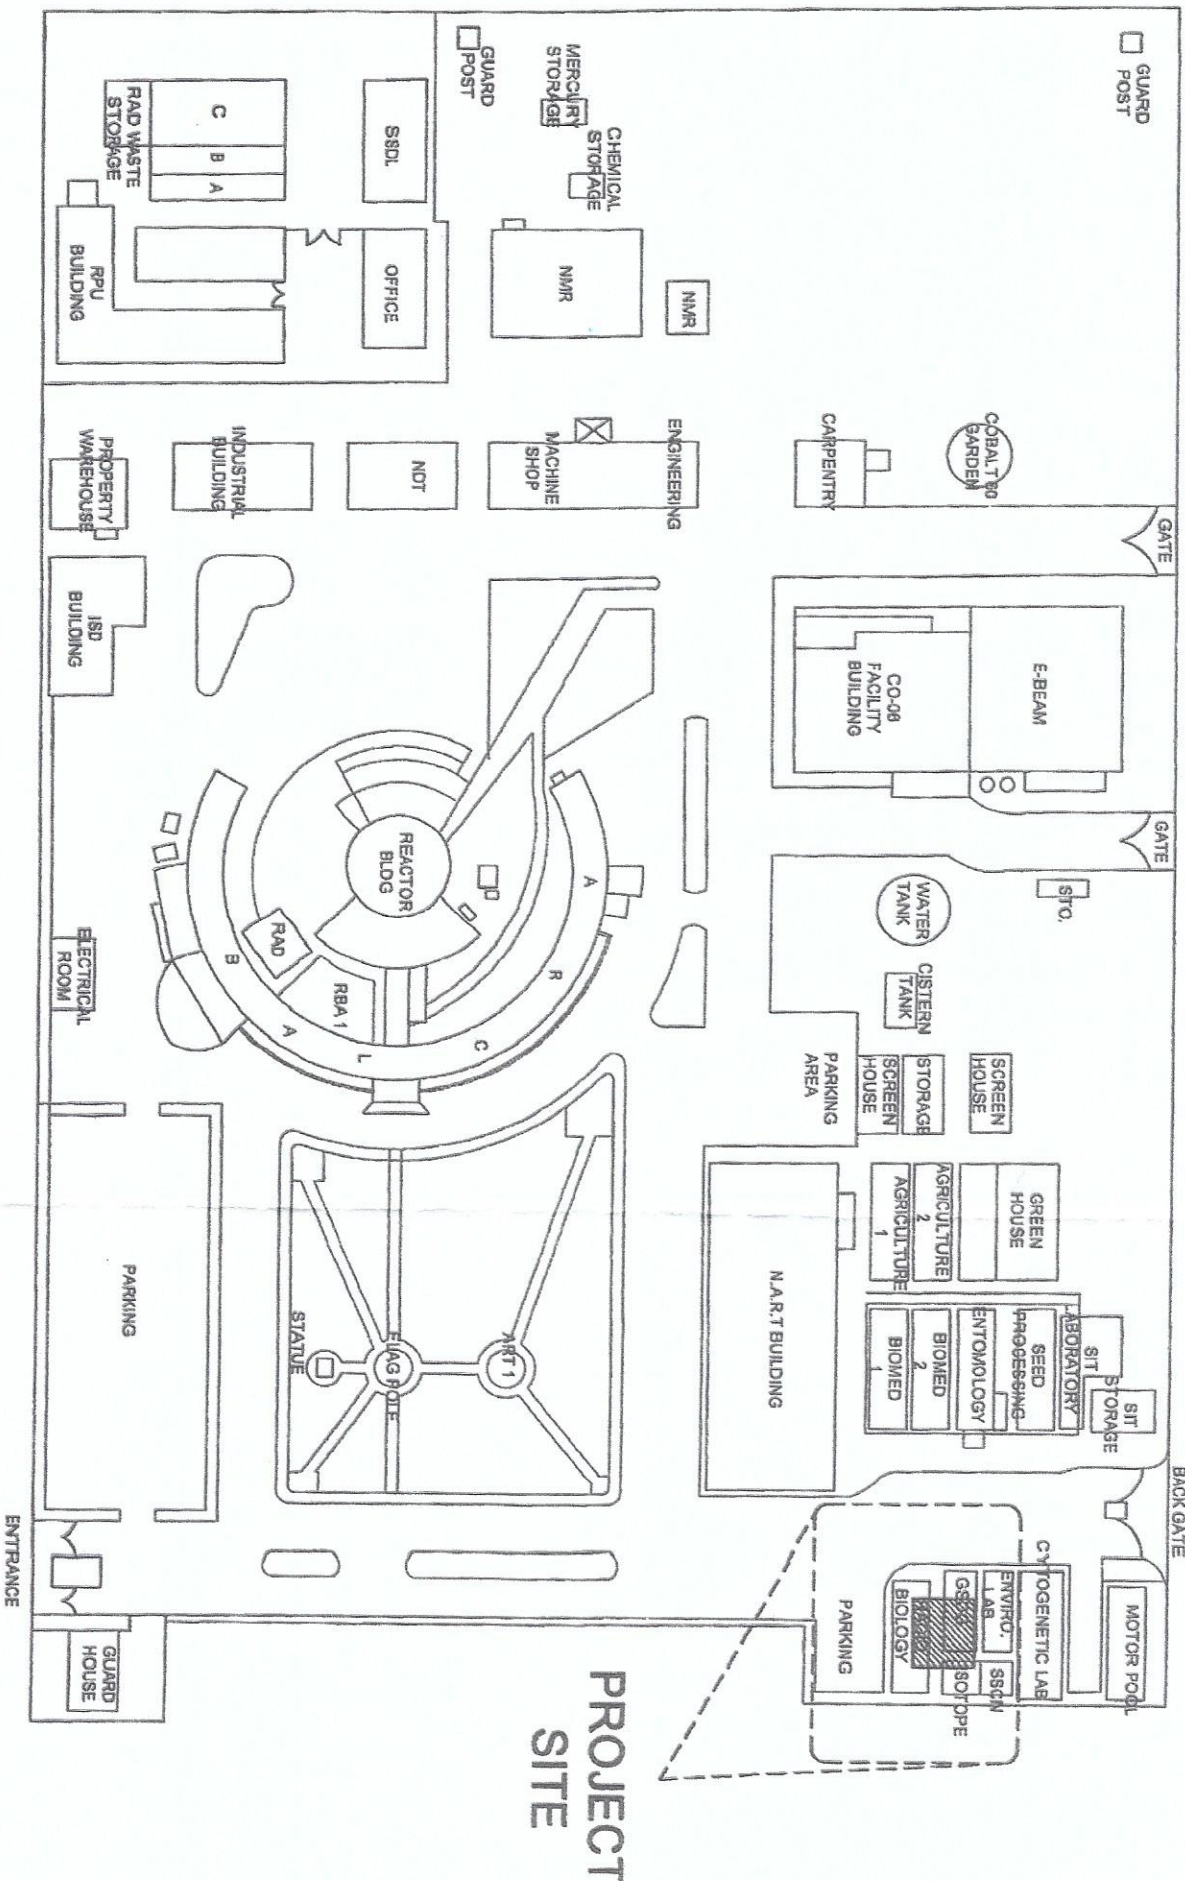


PROJECT SITE

1 SITE DEVELOPMENT PLAN
 A1 SCALE
 NTS

Name of Contract: Procurement of One (1) Lot Generator Set and Housing System
 Location of the Contract: PNRI Compound, Commonwealth Avenue, Diliman, Quezon City

Handwritten signatures and initials.

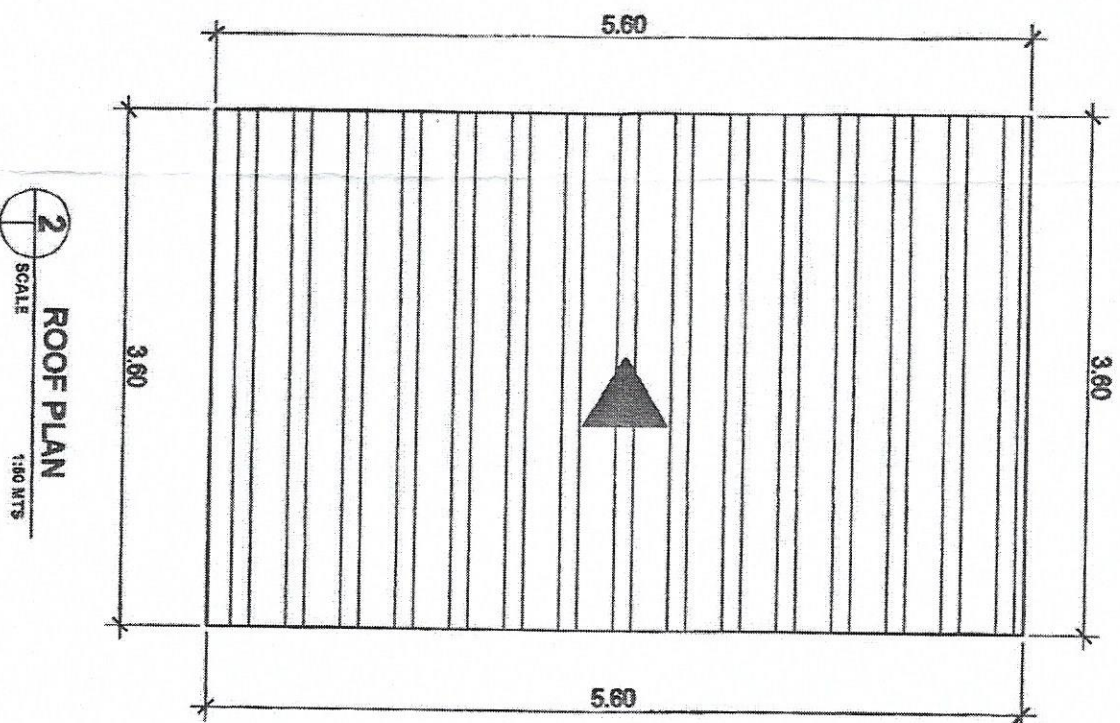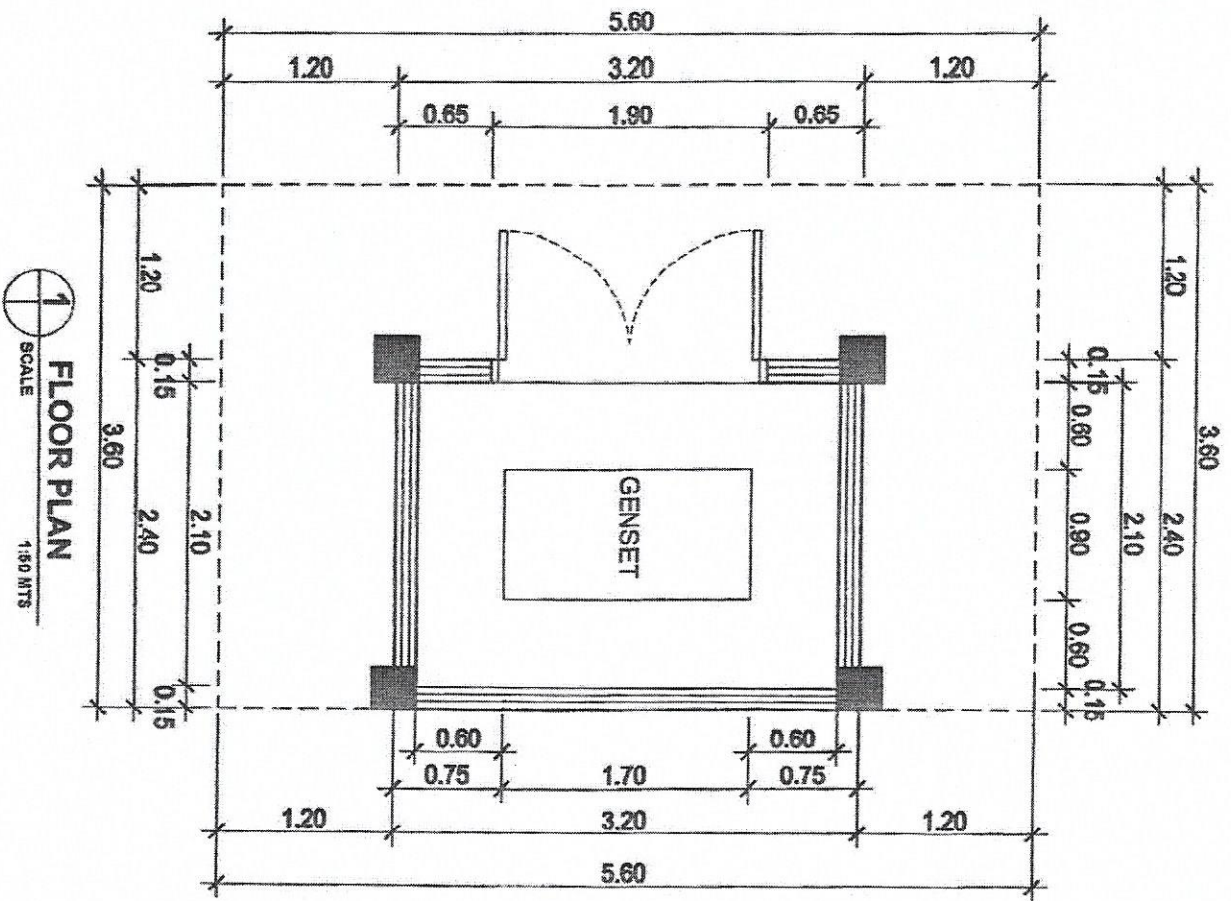

Name of Contract:
Location of the Contract:


Procurement of One (1) Lot Generator Set and Housing System
PNRI Compound, Commonwealth Avenue, Diliman, Quezon City

Sheet No.: 2/6

Handwritten signature and initials.


SLAB ON FILL W/ 10mm $\varnothing$
REINFORCE STEEL BAR
@0.30m O.C.B.W

Note: PLEASE SEE
DETAILS OF REINFORCE
CONCRETE PAD

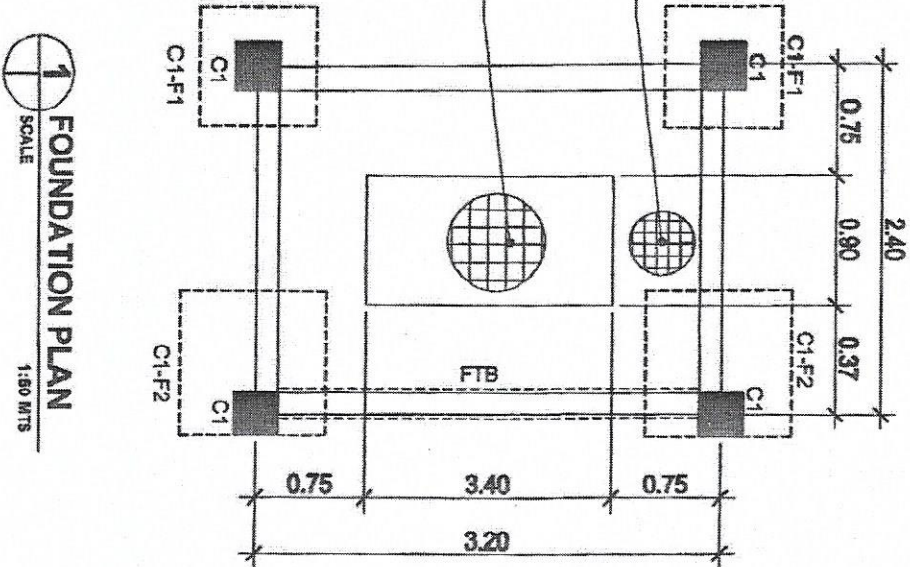

1 FOUNDATION PLAN
SCALE 1:50 MTS


2X4'X1.5mm THK METAL
C-PURLINS @0.60m O.C.

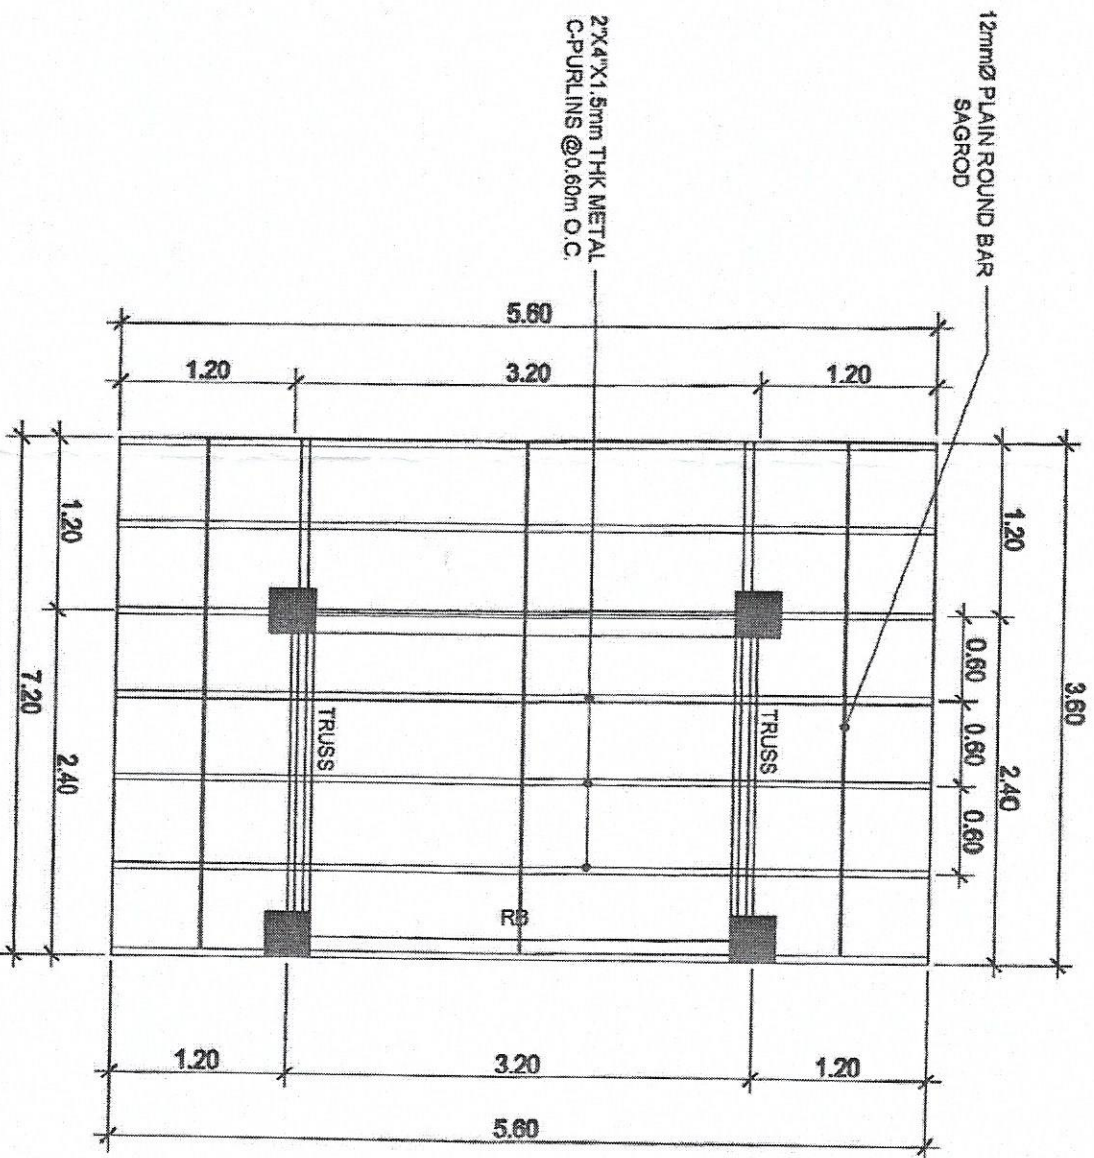


2 ROOF FRAMING PLAN
SCALE 1:50 MTS

Name of Contract: Procurement of One (1) Lot Generator Set and Housing System
Location of the Contract: PNRI Compound, Commonwealth Avenue, Diliman, Quezon City


Sheet No.: 4/6

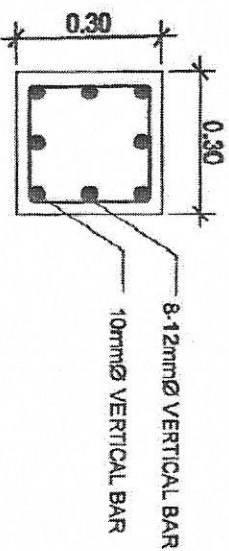


1 COLUMN DETAIL (C-1)
SCALE 1:15 MTS

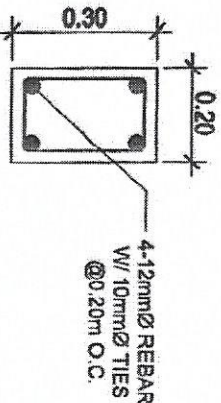


2 TIE BEAM DETAIL (TB)
SCALE 1:15 MTS

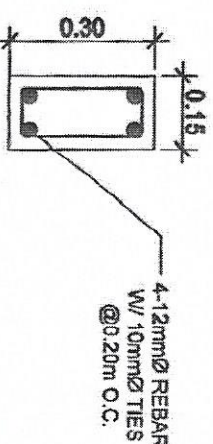


3 ROOF BEAM DETAIL (RB)
SCALE 1:15 MTS

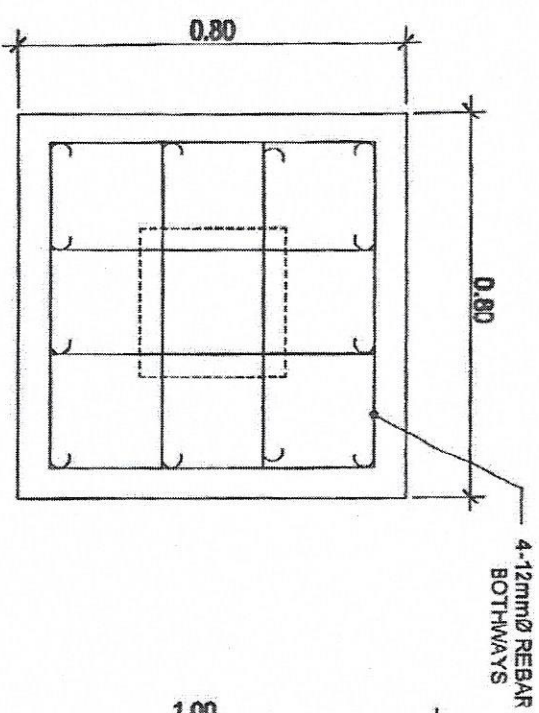

4 FOOTING DETAIL (F-1)
SCALE 1:15 MTS

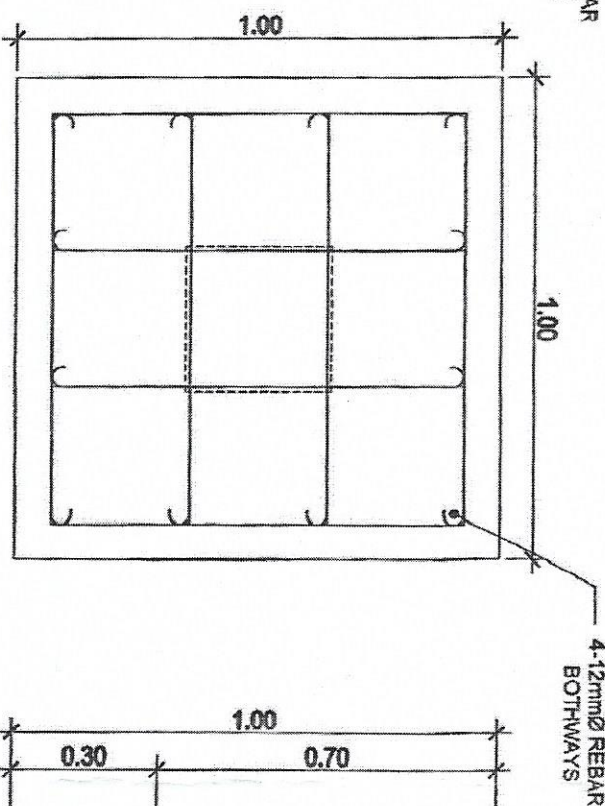


5 FOOTING DETAIL (F-2)
SCALE 1:15 MTS

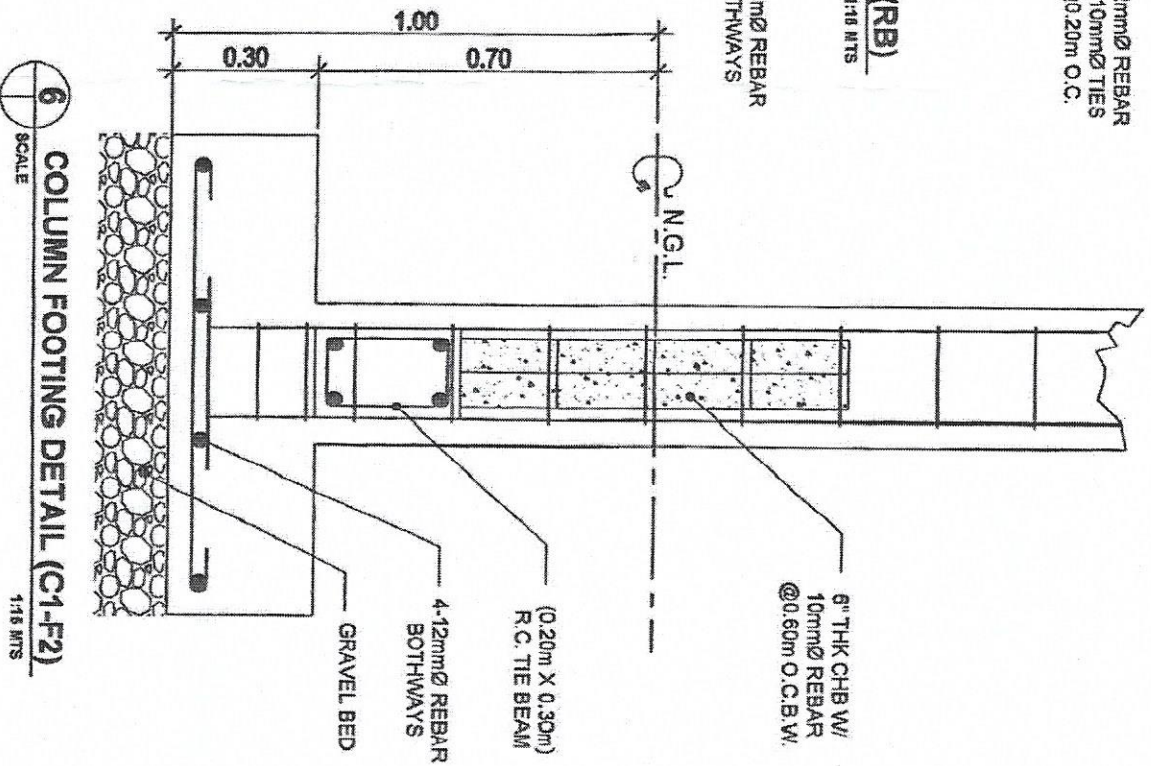

6 COLUMN FOOTING DETAIL (C1-F2)
SCALE 1:15 MTS

Name of Contract: Procurement of One (1) Lot Generator Set and Housing System
Location of the Contract: PNRI Compound, Commonwealth Avenue, Diliman, Quezon City

Handwritten signature and initials.

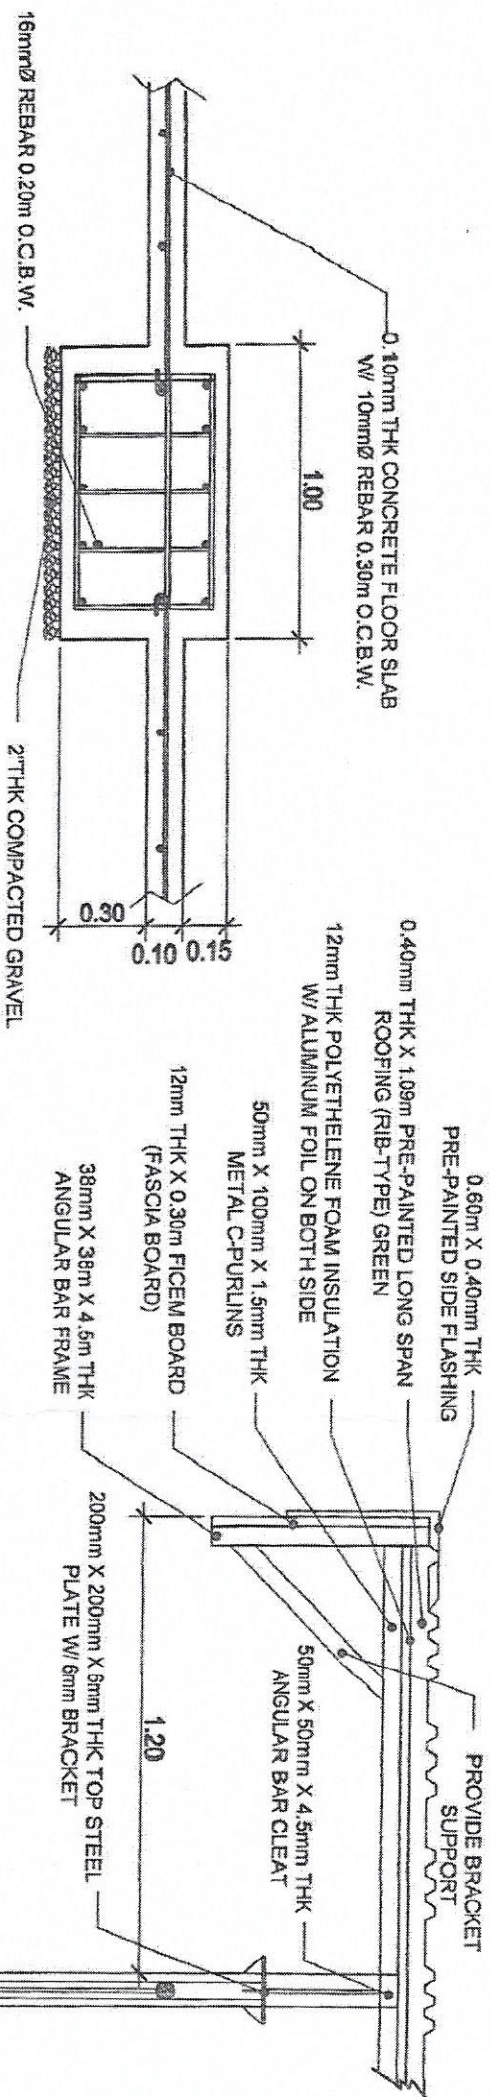

CROSS SECTION

0.10mm THK CONCRETE FLOOR SLAB
W/ 10mmØ REBAR 0.30m O.C.B.W.

27THK COMPACTED GRAVEL

2 SCALE

DETAIL SECTION OF COLUMN FOOTING (C1-F1)


1:15 MTS

G.A. 10 CYCLONE WIRE (2"X2") OPENING
W/ 1"X1"X 3/16" ANGULAR BAR FRAME

50mmØ SCH. 40 G.I. PIPE

4-12mmØ VERTICAL REBAR W/
10mmØ TIES @ 0.20m O.C.

38mm X 38m X 4.5m THK
ANGULAR BAR FRAME

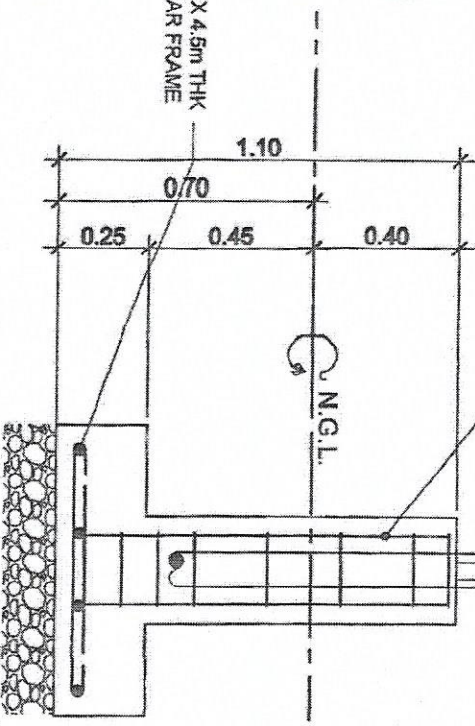

LONGITUDINAL SECTION

16mmØ REBAR 0.20m O.C.B.W.

27THK COMPACTED GRAVEL

1.80

0.30

0.10 0.15

1 SCALE

DETAIL OF REINFORCED CONCRETE PAD

1:25 MTS

Name of Contract:
Location of the Contract:

Procurement of One (1) Lot Generator Set and Housing System
PNRI Compound, Commonwealth Avenue, Diliman, Quezon City