

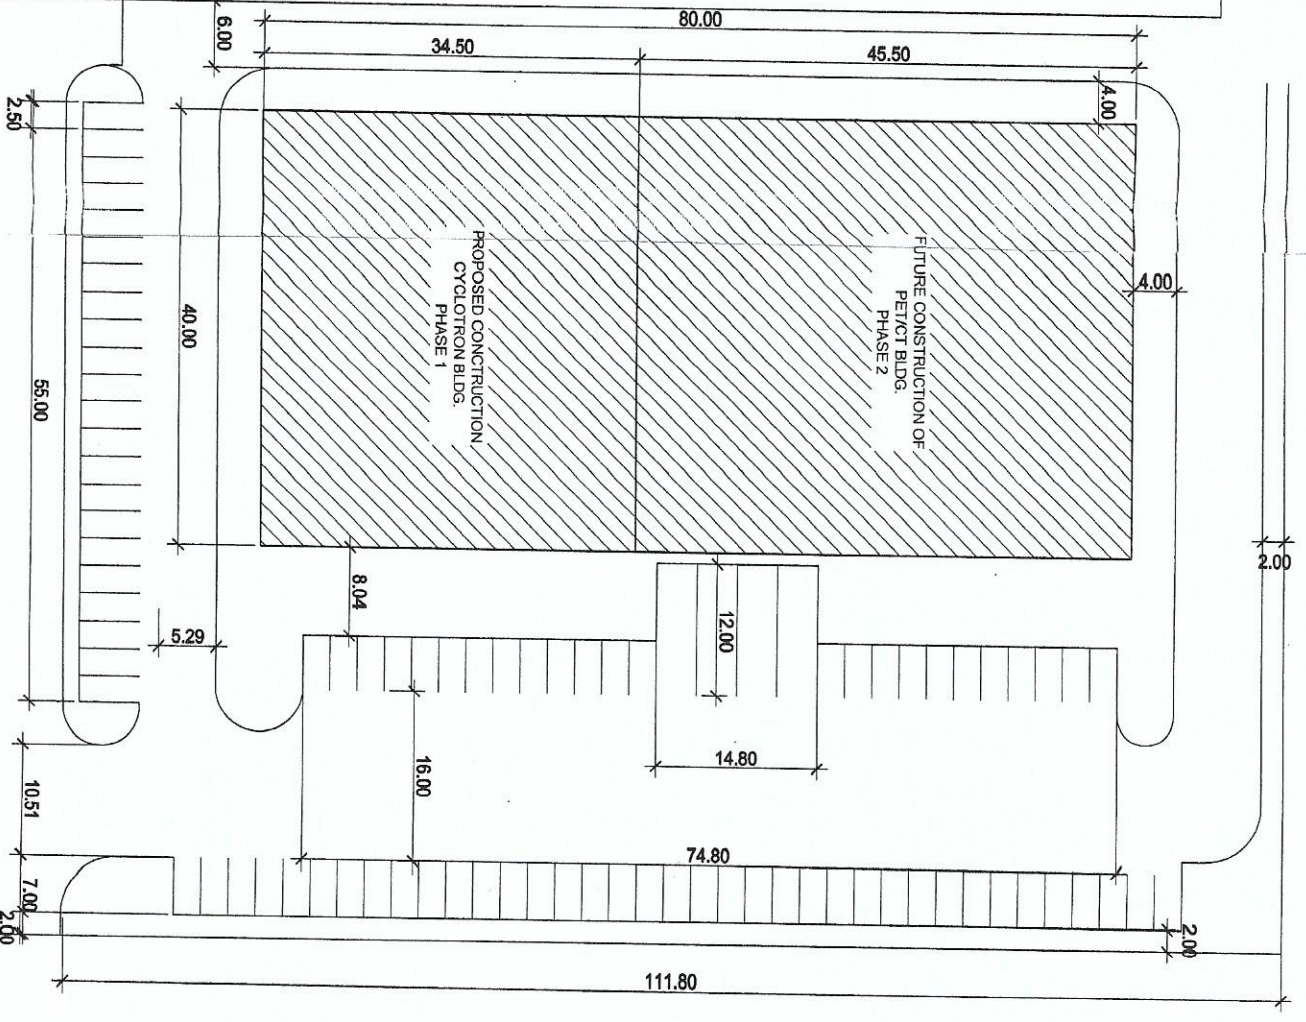


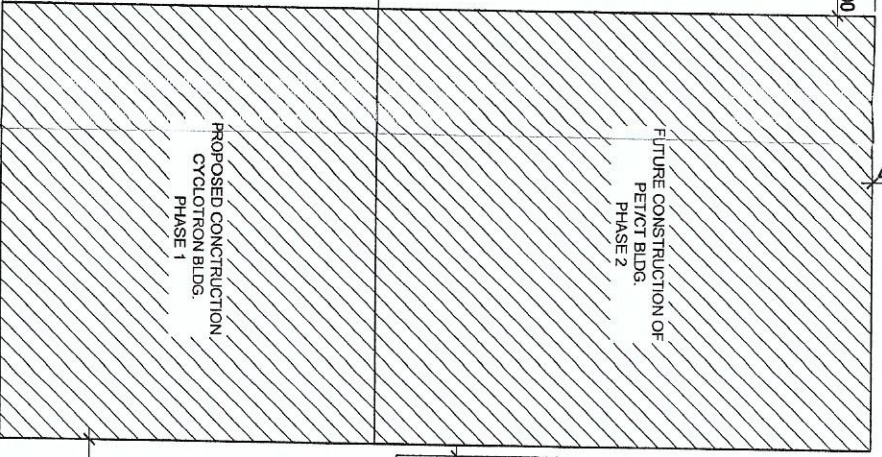

SITE DEVELOPMENT PLAN
NOT TO SCALE

CENTRAL AVENUE

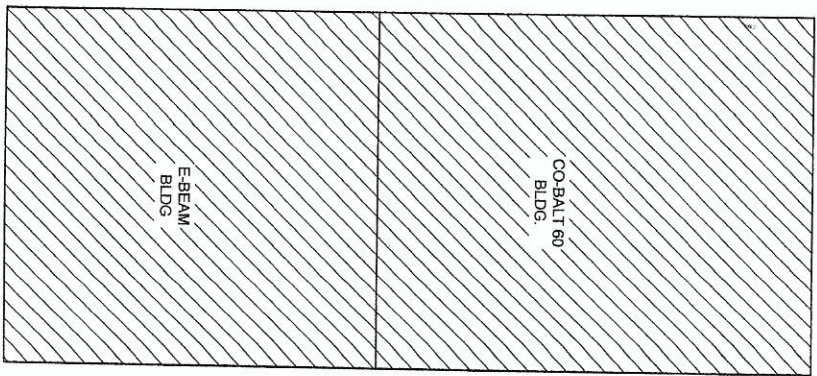

Republic of the Philippines
DEPARTMENT OF SCIENCE AND TECHNOLOGY
PHILIPPINE NUCLEAR RESEARCH INSTITUTE
COMMUNALITY AVENUE, BULAK, QUEZON CITY

PROJECT: INNOVATING NUCLEAR MEDICINE RESEARCH & SERVICES: DEVELOPMENT OF EMERGING PET RADIOPHARMACEUTICALS FOR EARLY CANCER STAGING AND ASSESSMENT OF BIOLOGIC FUNCTION OF CARCINOMATOUS CELLS (CY 2023)

OWNER: PHILIPPINE NUCLEAR RESEARCH INSTITUTE

SITE DEVELOPMENT PLAN


PREPARED BY: ENGR. ROSALIND B. BEAS
Senior Research Scientist
Department of Science and Technology

RECOMMENDING APPROVAL: ADRIAN D. BILLOS
Director
Department of Science and Technology

ENGR. RICHARD T. BAYANGA
Senior Research Scientist
Department of Science and Technology

APPROVED BY: CARLOS A. ARCELA, Ph.D.
Director

DESIGNED BY: (blank)
CHECKED BY: (blank)
DATE: (blank)
PROJECT NO.: (blank)
SHEET NO.: (blank)

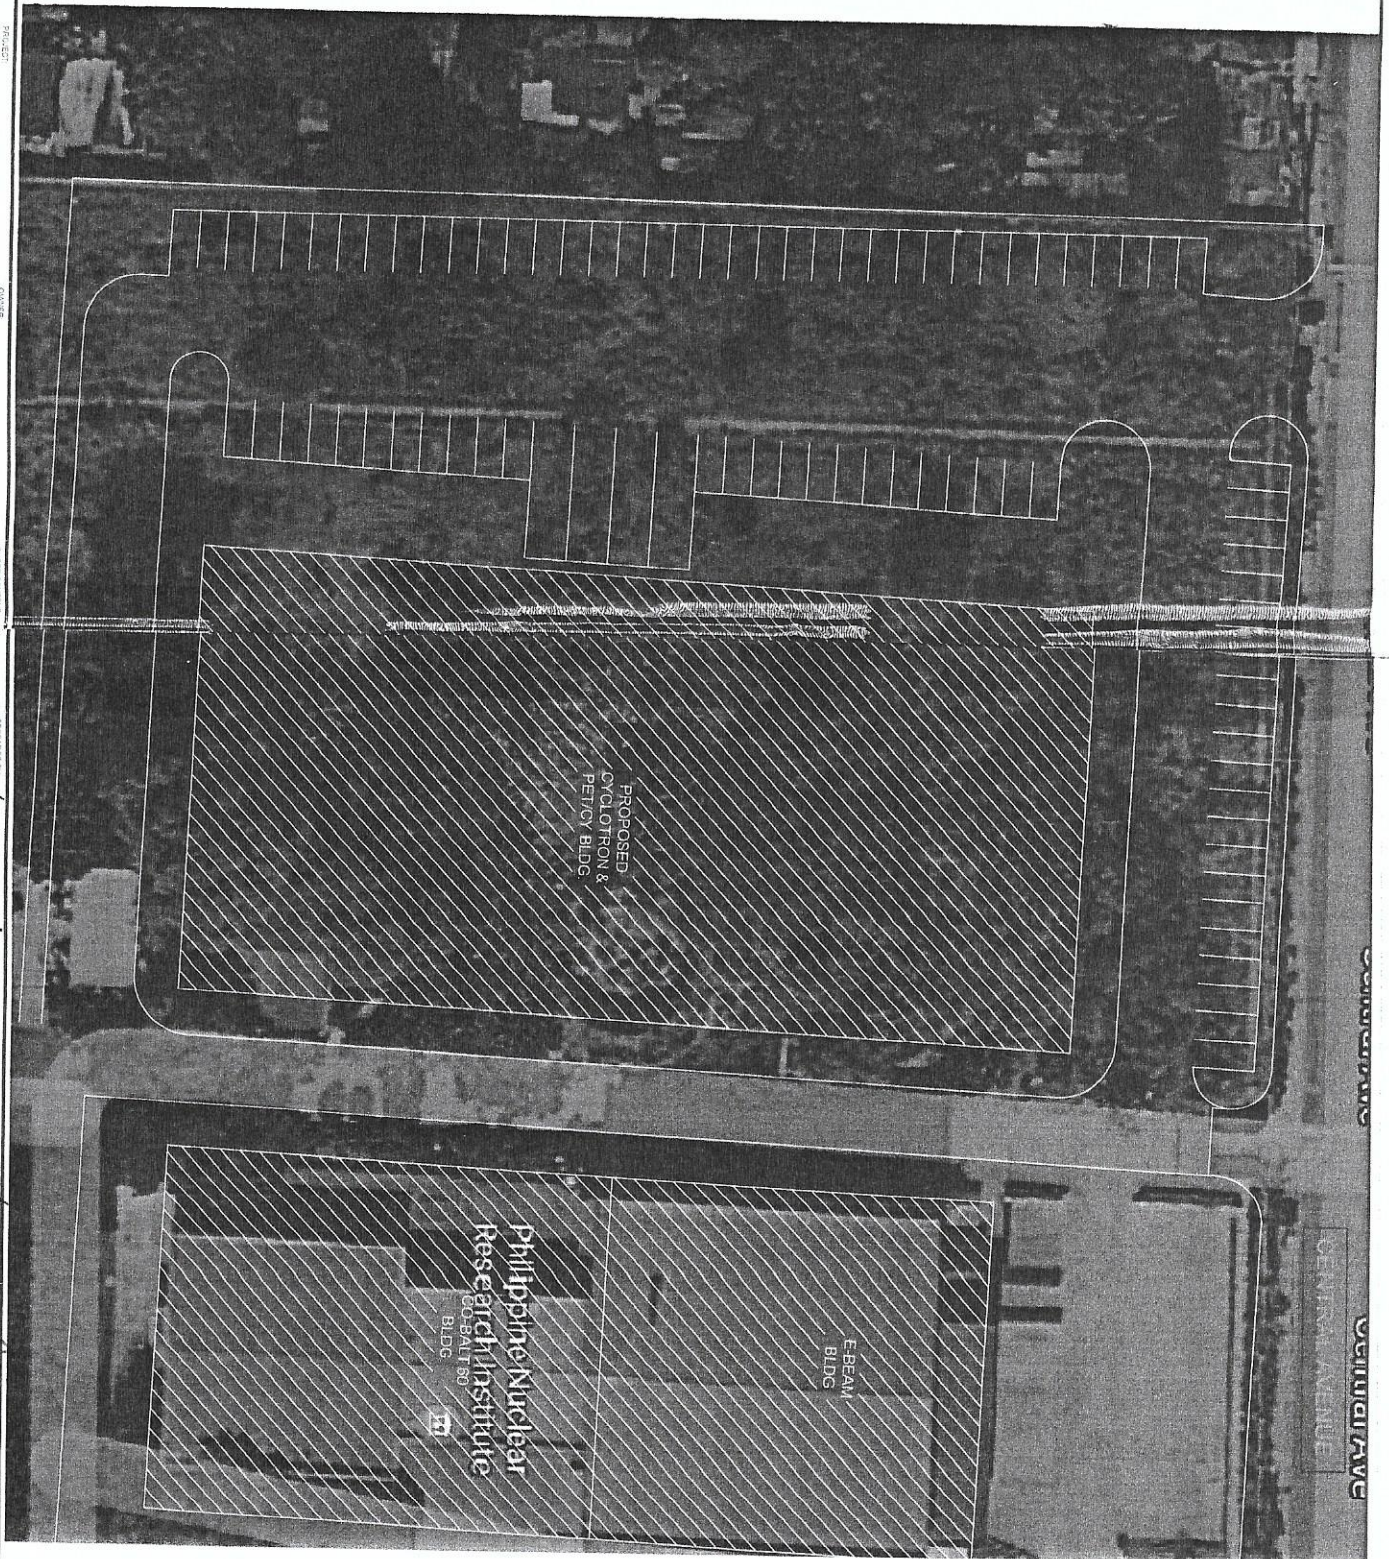

Republic of the Philippines
DEPARTMENT OF SCIENCE AND TECHNOLOGY
PHILIPPINE NUCLEAR RESEARCH INSTITUTE

PROJECT

OWNER

PHILIPPINE NUCLEAR
RESEARCH INSTITUTE

SHEET CONTENT

DEVELOPMENT
PLAN

PREPARED BY



