


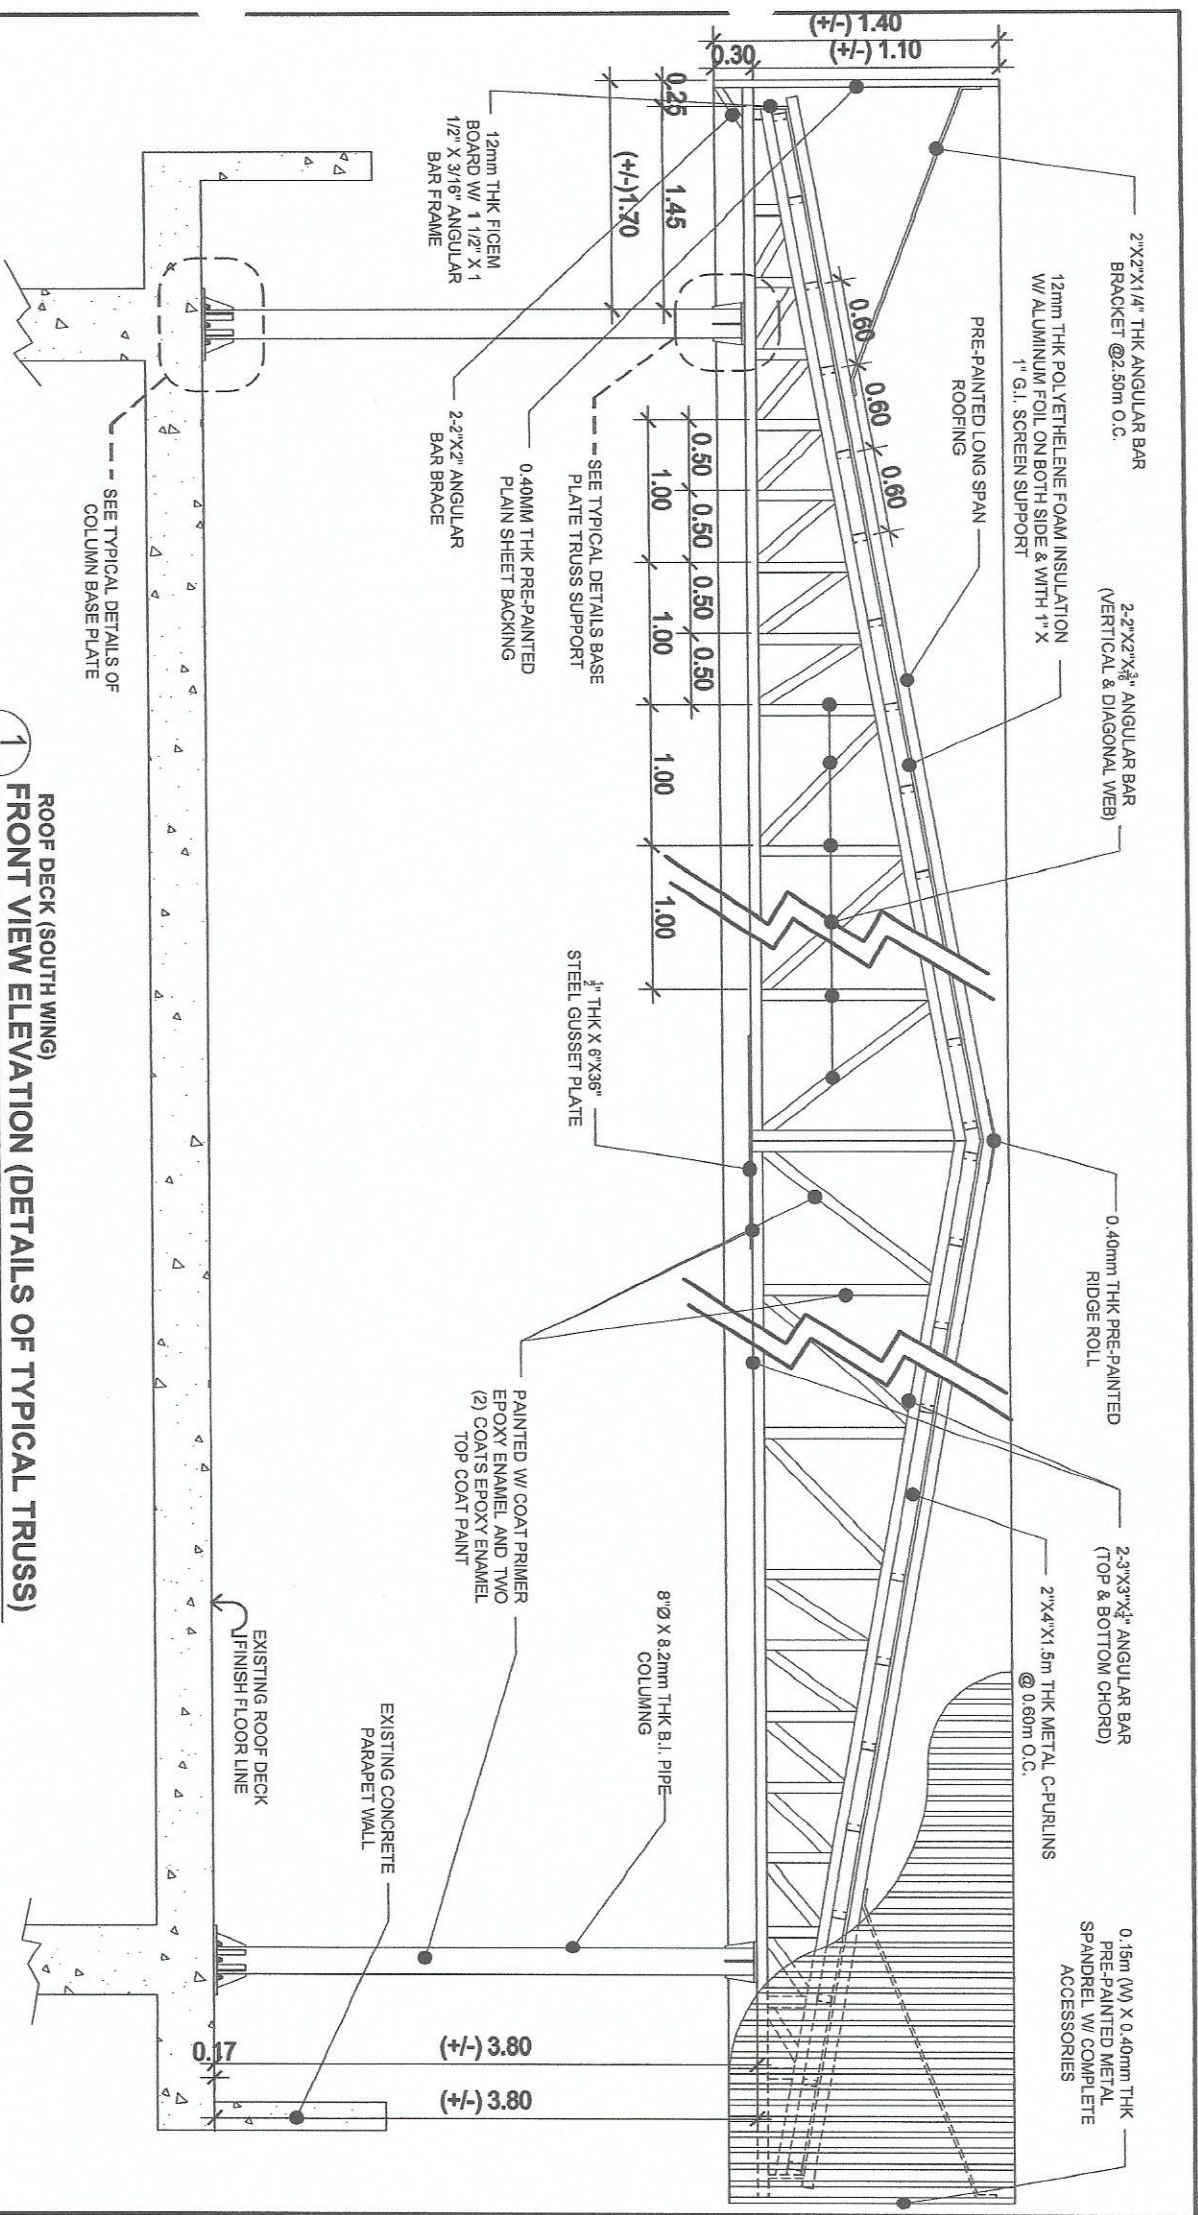

1
SCALE

ROOF DECK (SOUTH WING)
FRONT VIEW ELEVATION (DETAILS OF TYPICAL TRUSS)

NTS



Republic of the Philippines
DEPARTMENT OF SCIENCE AND TECHNOLOGY
PHILIPPINES NUCLEAR RESEARCH INSTITUTE

PROJECT:
UPGRADING OF
A.R.C. BLDG.
(C.Y. 2020)

OWNER:
PHILIPPINES NUCLEAR
RESEARCH INSTITUTE

SHEET CONTENT:
DETAILED FRONT VIEW
ELEVATION OF ROOF
TRUSS W/ COLUMN
PEDESTAL

PREPARED BY:
Engr. ROSARIO B. REAS
Engr. JEROME S. REAS

RECOMMENDING APPROVAL:
MA. CECILIA M. RAMIRO
LUCAS A. RAMIRO, Ph.D.
SOLANGE S. CASTAÑEDA, Ph.D.

APPROVED BY:
ENRICO A. ARCOLLA, Ph.D.
DR. ENRICO A. ARCOLLA

DRAWN BY: GENEILLO
CHECKED BY:
DATE: FEB. 24, 2020
PAGE NO.:
PROJECT NO.: 11/18

A-11



Republic of the Philippines
DEPARTMENT OF SCIENCE AND TECHNOLOGY
PHILIPPINES NUCLEAR RESEARCH INSTITUTE
COMMONWEALTH AVENUE, DILIMAN, QUEZON CITY

UPGRADING OF
A.R.C. BLDG.
(C.Y. 2020)

PHILIPPINES NUCLEAR
RESEARCH INSTITUTE

DETAILED ROOF FACADE FRAME

Eng. ROSALIND B. REJAS
Senior Research Specialist
Eng. ARTHUR P. SMITH
Senior Research Specialist
Eng. RENATO L. BAYAGA


M. CELERINA M. RAMIRO
CHIEF, PAD
LUCILLE WEND, Ph. D.
FIELD MANAGER, AND

PRECOS, B. PABROA, Ph. D.
Chief, NRD


CARLO A. MOLLA, P.D.
Director

CHECKED BY:
DATE: FEB. 24, 2000
PROD. NO.:

A-13
PAGE NO :
13/18

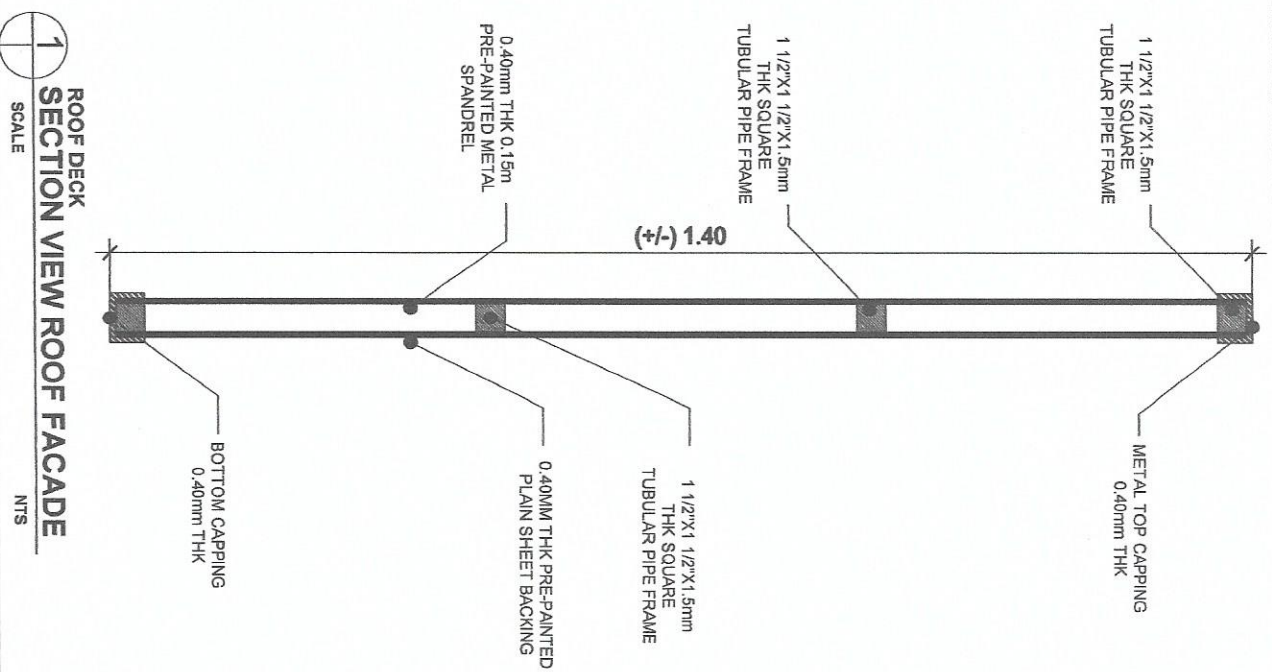




ROOF DECK
SECTION VIEW ROOF FACADE

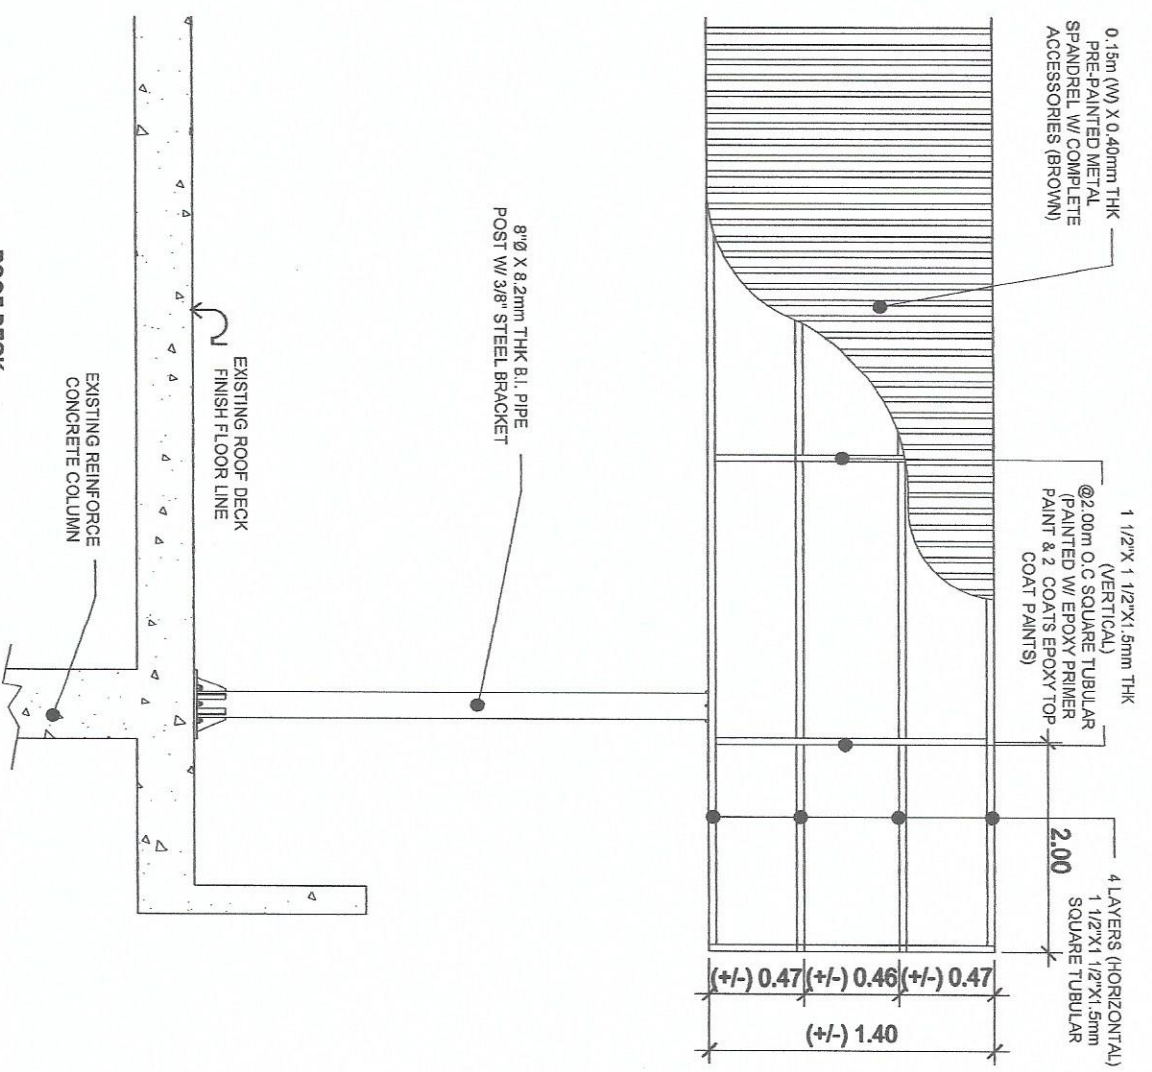

2 ROOF DECK
LAYOUT FRAME FOR METAL SPANDREL
SCALE NTS

PROJECT:	OWNER:	SHEET CONTENT:	PREPARED BY:	RECOMMENDING APPROVAL:	APPROVED BY:	DRAWN BY:	SHEET NO.:
UPGRADING OF A.R.C. BLDG. (C.Y. 2020)	PHILIPPINES NUCLEAR RESEARCH INSTITUTE	DETAILS OF GIRT SUPPORT	Engr. ROSALIND B. REYES Engr. RICHARD M. LACUNA Engr. RENATO L. RAMAGA	MA. FREDERINA A. RAMIRO LUCY L. RAMIRO SOLEADO S. CASTANEDA, Ph.D.	Engr. A. ROLLA Ph.D.	CHECKED BY: DATE: FEB. 24, 2020 PROJ. NO.:	A-15 15/18

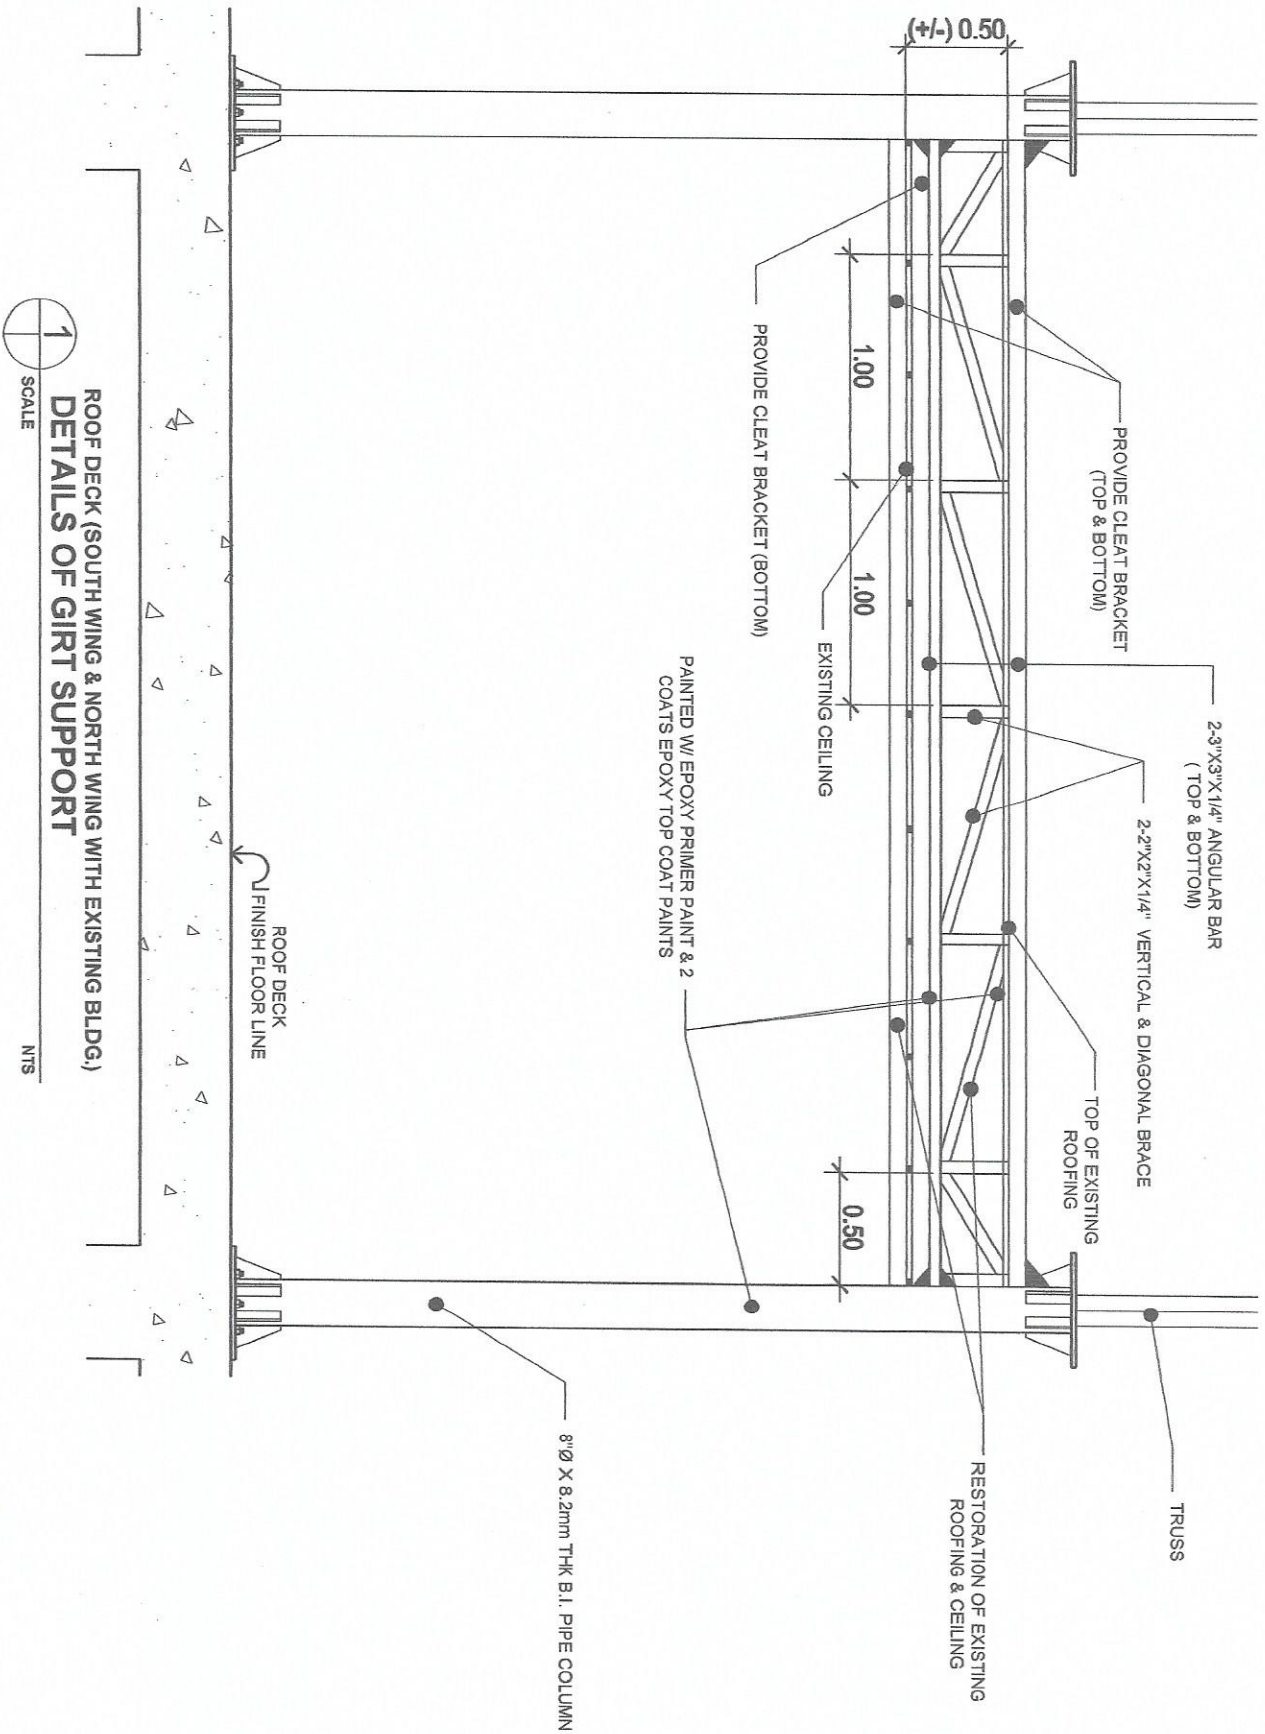

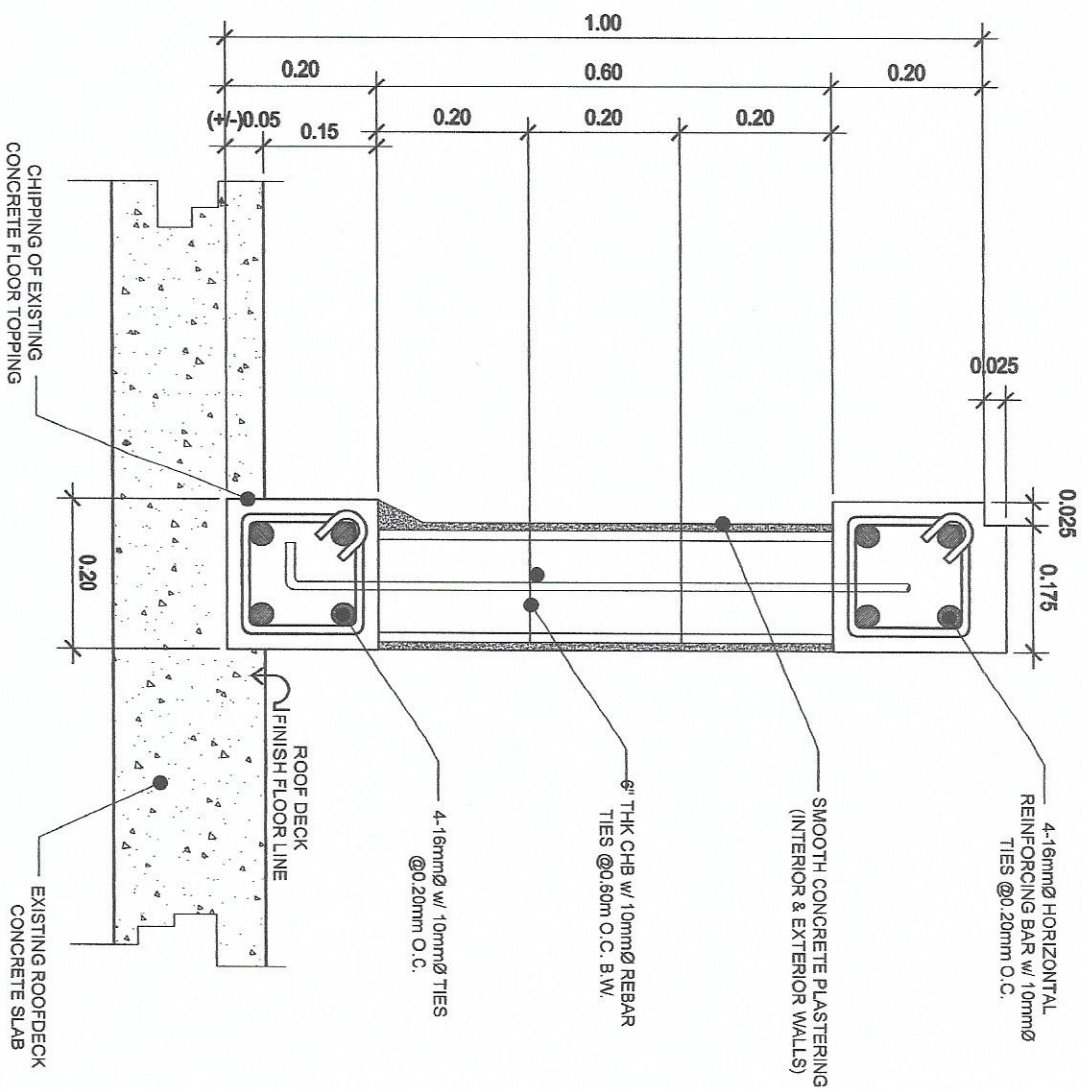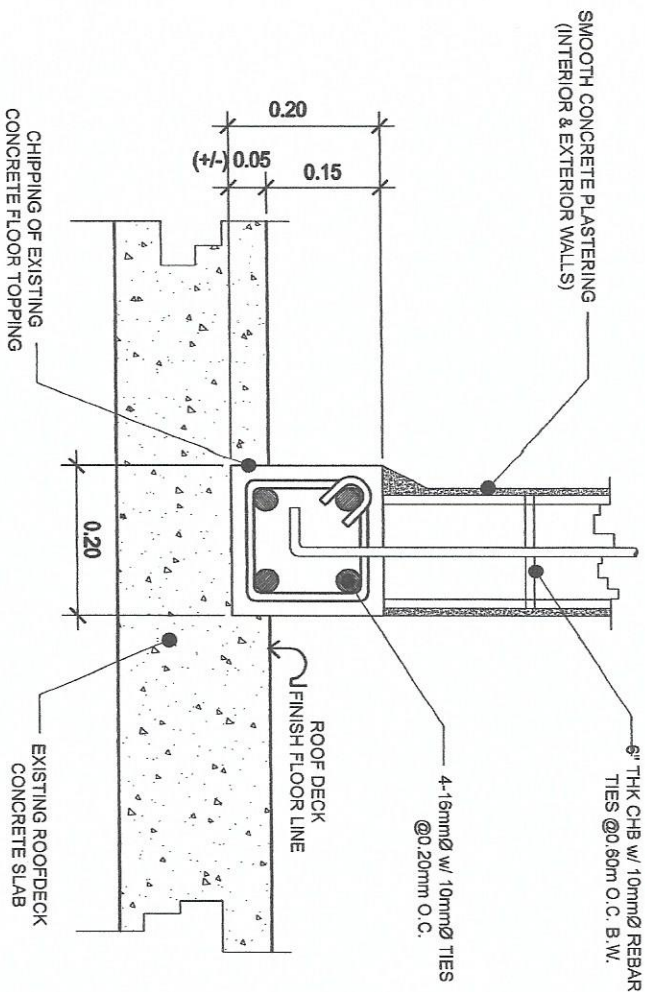


1 DETAILS OF REINFORCE CONCRETE ZOCALLO & PERIMETER WALL
SCALE 1:10M TS




Republic of the Philippines
DEPARTMENT OF SCIENCE AND TECHNOLOGY
PHILIPPINES NUCLEAR RESEARCH INSTITUTE
COMMONWEALTH AVENUE, DILMAN QUEZON CITY


PROJECT	OWNER	SHEET CONTENT	PREPARED BY	RECOMMENDING APPROVAL	APPROVED	DRAWN BY	SHEET NO.
UPGRADING OF A.R.C. BLDG. (C.Y. 2020)	PHILIPPINES NUCLEAR RESEARCH INSTITUTE	DETAILS OF REINFORCE CONCRETE ZOCALLO	ENGR. ROSALYN B. REYES ENGR. ARNOLD T. BAYONA ENGR. JESSIE M. BAYONA ENGR. JESSIE M. BAYONA ENGR. JESSIE M. BAYONA	MA. PERLA M. RAMIRO LUIS R. RAMIRO SCIENCE & CASTANEDA Ph. D. Chief Chief Chief	CARLO A. ARCELLA Ph. D. Director	CHIEF BY: GERARDO DATE: FEB. 24, 2020 PAGE NO.: PROJ. NO.:	A-16 16/18

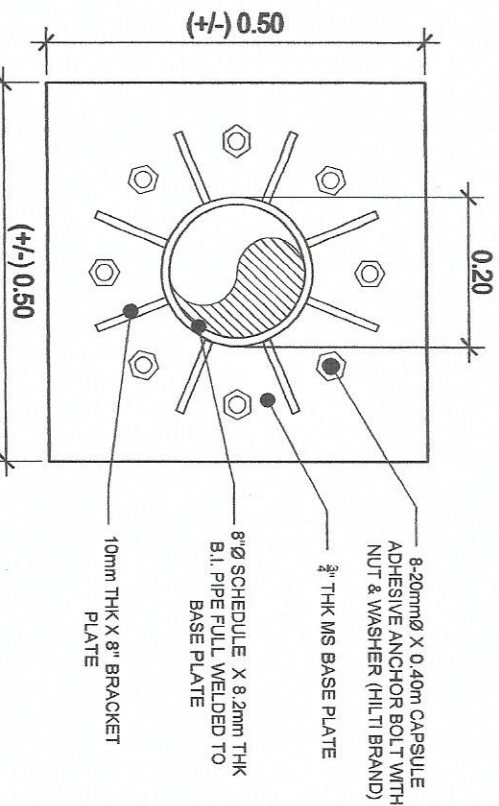


TOP VIEW OF B.I.
COLUMN W/ BASE PLATE

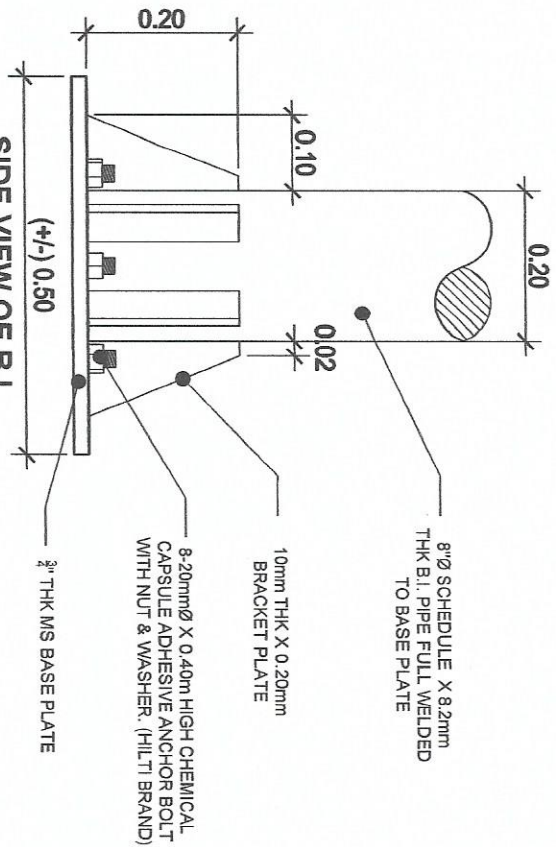

SIDE VIEW OF B.I.
COLUMN W/ BASE PLATE

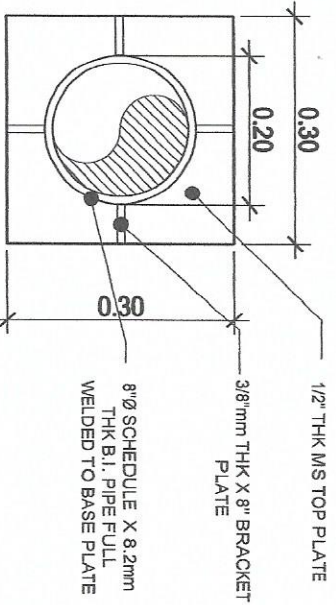

TOP VIEW OF B.I. COLUMN W/ BASE PLATE
FOR TRUSS SUPPORT

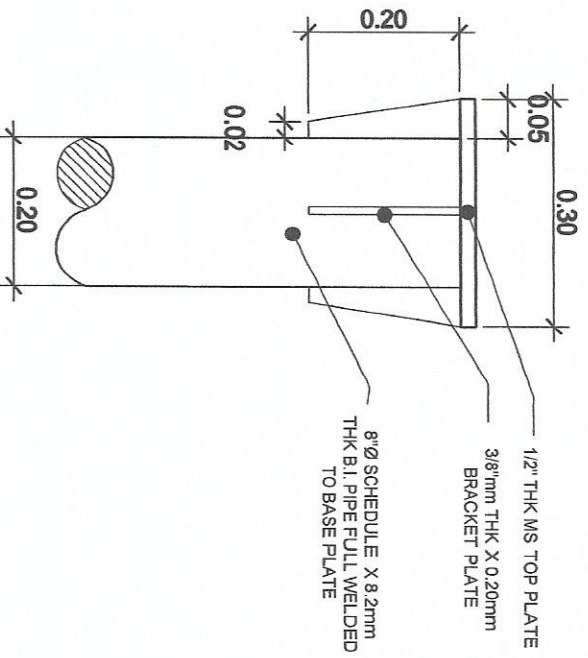

SIDE VIEW OF B.I. COLUMN W/ BASE
PLATE FOR TRUSS SUPPORT



Republic of the Philippines
DEPARTMENT OF SCIENCE AND TECHNOLOGY
PHILIPPINES NUCLEAR RESEARCH INSTITUTE
COMMONWEALTH AVENUE, DILMAN, QUEZON CITY

PROJECT	OWNER	SHEET CONTENT	PREPARED BY	RECOMMENDING APPROVAL	APPROVED BY	DRAWN BY	SHEET NO.
UPGRADING OF A.R.C. BLDG. (C.Y. 2020)	PHILIPPINES NUCLEAR RESEARCH INSTITUTE	DETAILED COLUMN PEDESTAL OF ROOF DECK ARC BLDG.	ENGR. ROSALINDA REYES Engr. JANDRY T. ENDR Engr. PRATO T. BANAAGA	MA. CRISTINA M. BARRIO LUCY M. BARRIO, Ph.D. SOFERDAD S. CASTANEDA, Ph.D.	PREDOSA B. PABROA, Ph.D. CARLO A. ARILLA, Ph.D.	CHENIZIVY DATE: PROJ. NO.	A-17 PAGE NO.: 17/18



PHILIPPINES NUCLEAR
RESEARCH INSTITUTE

DETAILS COLUMN PEDESTAL OF CONCRETE PIPE ENCASEMENT

Engr. ROSALINO B. REJAS
Barot Science Research Specialist
Engr. ARNOLD F. SALIH
Barot Science Research Specialist
Engr. RENATO T. BANAGA
ESS Head

MA. CELERINA M. RAMIR
CHIEF, FAD
LUCILLE WOOD, Ph. D.

PRECIOSA B. PABROA, Ph. D.
Chief, NSD

CARLO A. ARCILLA, Ph.D.
Director

CHECKED BY _____

A-18



PROJECT:

OWNER:

SHEET CONTENT

PREPARED BY

RECOMMENDING APPROVAL

APPROVED BY:

[illegible]

HERIT NO. 1